


PUD - CONSTRUIRE PENSIUNE (SPATII DE CAZARE TURISTICA)

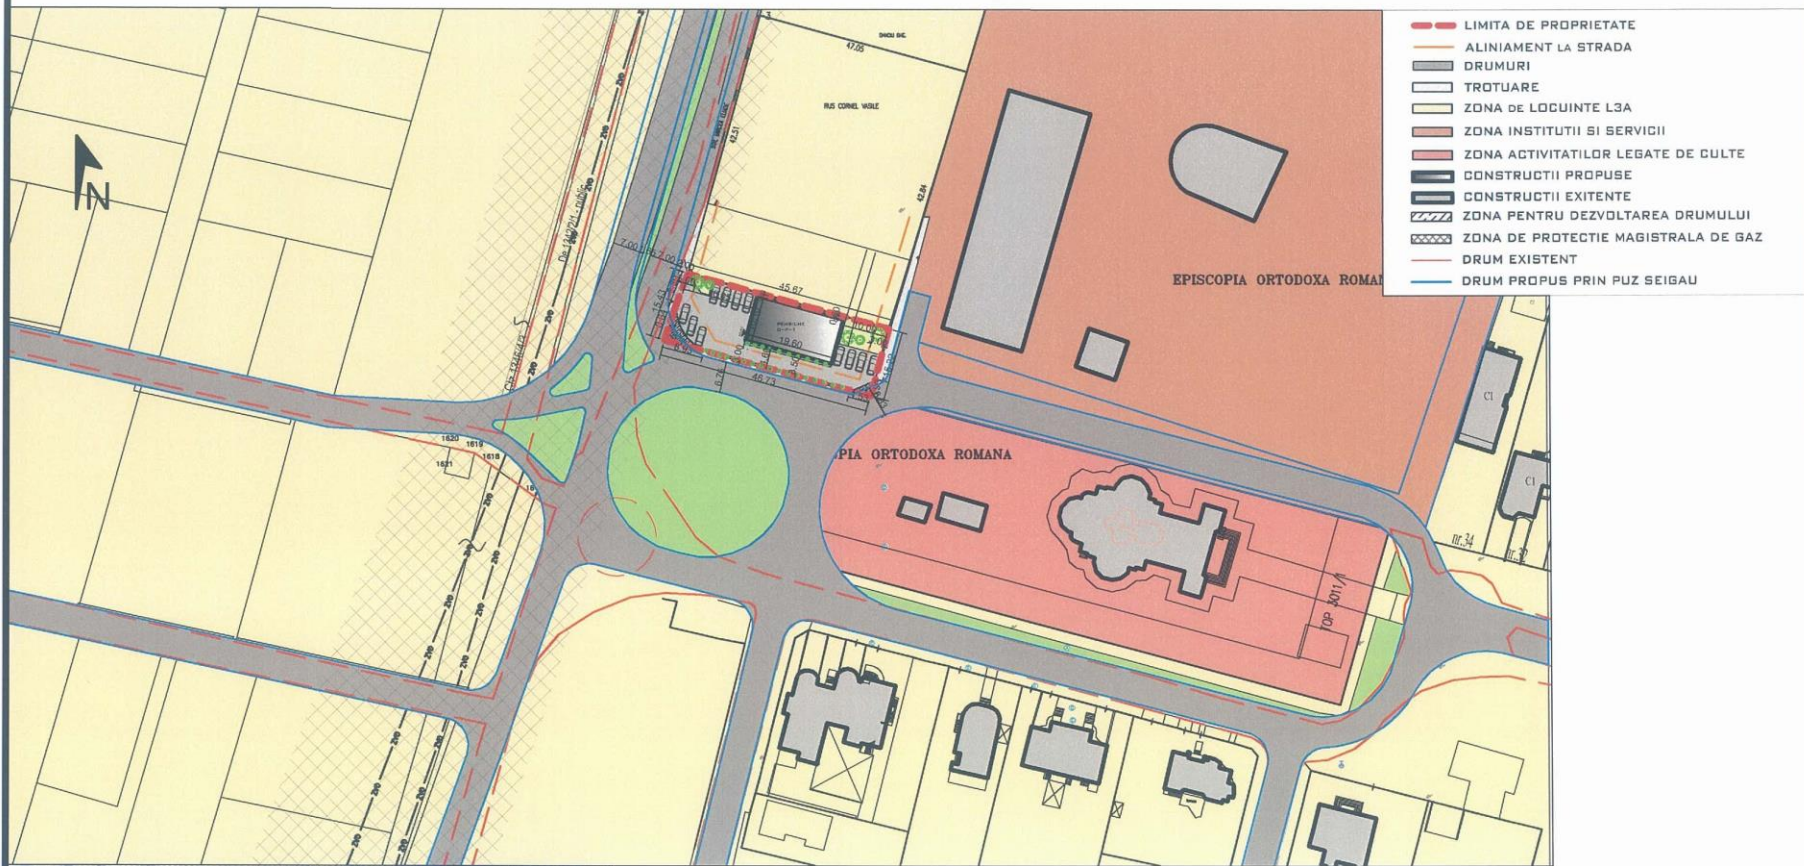

P.O.T MAXIM = 40%,
C.U.T. MAXIM = 1.2

P.O.T = 30%,
C.U.T. = 0.9

REGIM MAXIM DE INALTIME D+P+1

REGIM DE CONSTRUIRE ISOLAT

FUNCTIUNEA PROPUSE -
PENSIUNE TURISTICA

PROPRIETARI:
BACILA DUMITRU IOAN, BACILA MELANIA
CF 80908
SUPRAFATA TERENULUI 708 MP

LAURA IOANA BAURDA BIROU INDIVIDUAL DE ARHITECTURA  C.I.J.F. 24338654	BENEFICIAR:	BACILA DUMITRU IOAN , BACILA MELANIA		NR. PR. 05-16 P.U.D.
	DEN. LUCRARE:	PUD - CONSTRUIRE PENSIUNE (SPATI DE CAZARE TURISTIC A)		
	DEN. PLANSA:	REGLEMENTARI URBANISTICE		NR. PLANSA A03
	FEBRUARIE 2016	SEF PROIECT: LAURA IOANA BAURDA		
C.I.J.F. 24338654	PROIECTAT: LAURA IOANA BAURDA			
SC 1/500	DESENAT: LAURA IOANA BAURDA			