
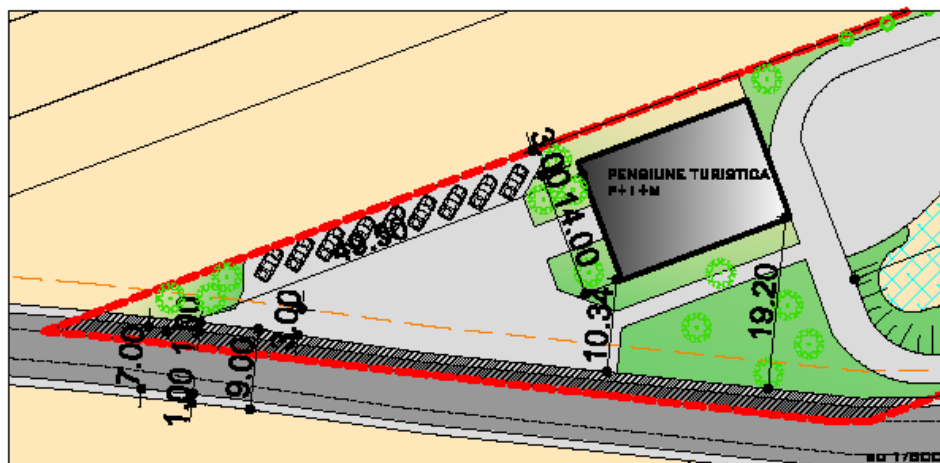


PUD - CONSTRUIRE PENSIUNE TURISTICA SI LAC DE AGREMENT (CU EXPLOATARE AGREGATE)

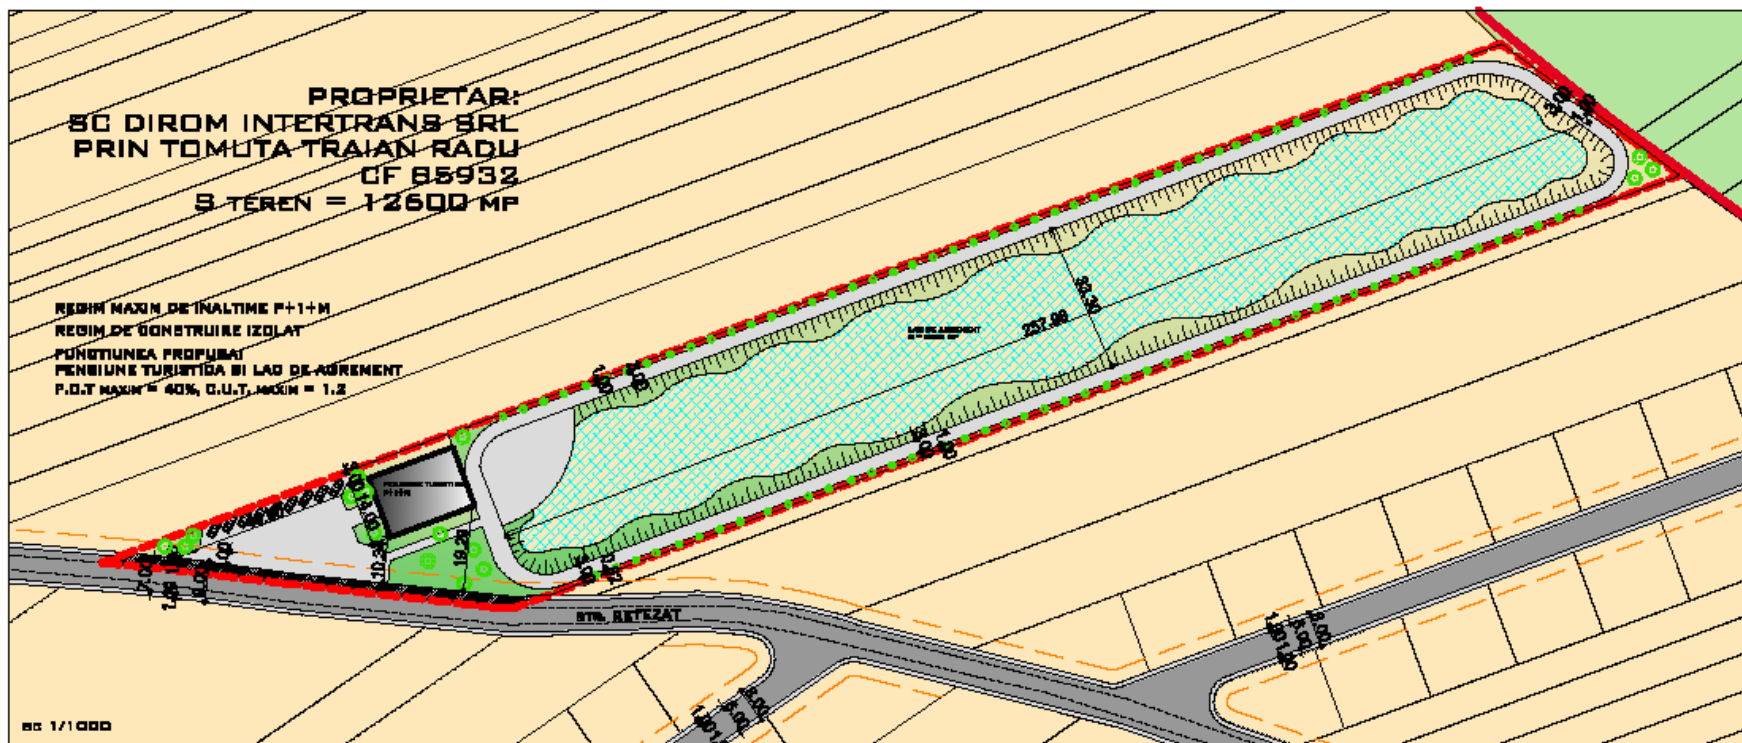

- LIMITA INTRAVILAN
- LIMITA DE PROPRIETATE
- ALINIAMENT (PROPUSE PORN PUZULI ANTERIOARE)
- DRUMURI (PROPUSE PORN PUZULI ANTERIOARE)
- TROTUARE (PROPUSE PORN PUZULI ANTERIOARE)
- DRUMURI EXISTENTE
- ZONA DE LOCUINTA LEA
- ZONA AGRICOLA EXTRAVILAN
- CONSTRUCTII PROPUSE
- ZONA PENTRU DEZVOLTAREA DRUMURILOR (CONFORM PUZ APROBAT)

LAURA IDANA BAURDA BIROU INDIVIDUAL DE ARHITECTURA  C.I.P. 54538654	BENEFICIAR:	SC DIROM INTERTRANS SRL	NR. PR. 15 - 15 P.U.D.
	CON. LUCRARE:	PUD - CONSTRUIRE PENSIUNE TURISTICA SI LAC DE AGREMENT (CU EXPLOATARE MINORALE	
	CON. PLANSA:	RECELEMENTARI URBANISTICE	
	APRILIE 2018	SEF PROIECT: LAURA IDANA BAURDA	
SC 1/1000 SC 1/500	PROIECTAT: LAURA IDANA BAURDA		NR. PLAN A03
	DESEINAT: LAURA IDANA BAURDA		