

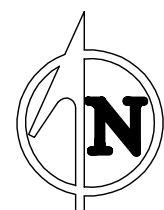


P.O.T.max = 80.00 %
C.U.T.max = 9.00
P.O.T.pr = 27.54 %
C.U.T.pr = 0.33

CF 96779 Alba Iulia
Nr.Cad. 96779
Topo. –
S teren = 9586mp

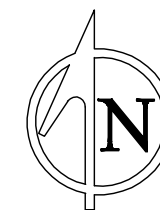


INCADRARE IN LOCALITATE

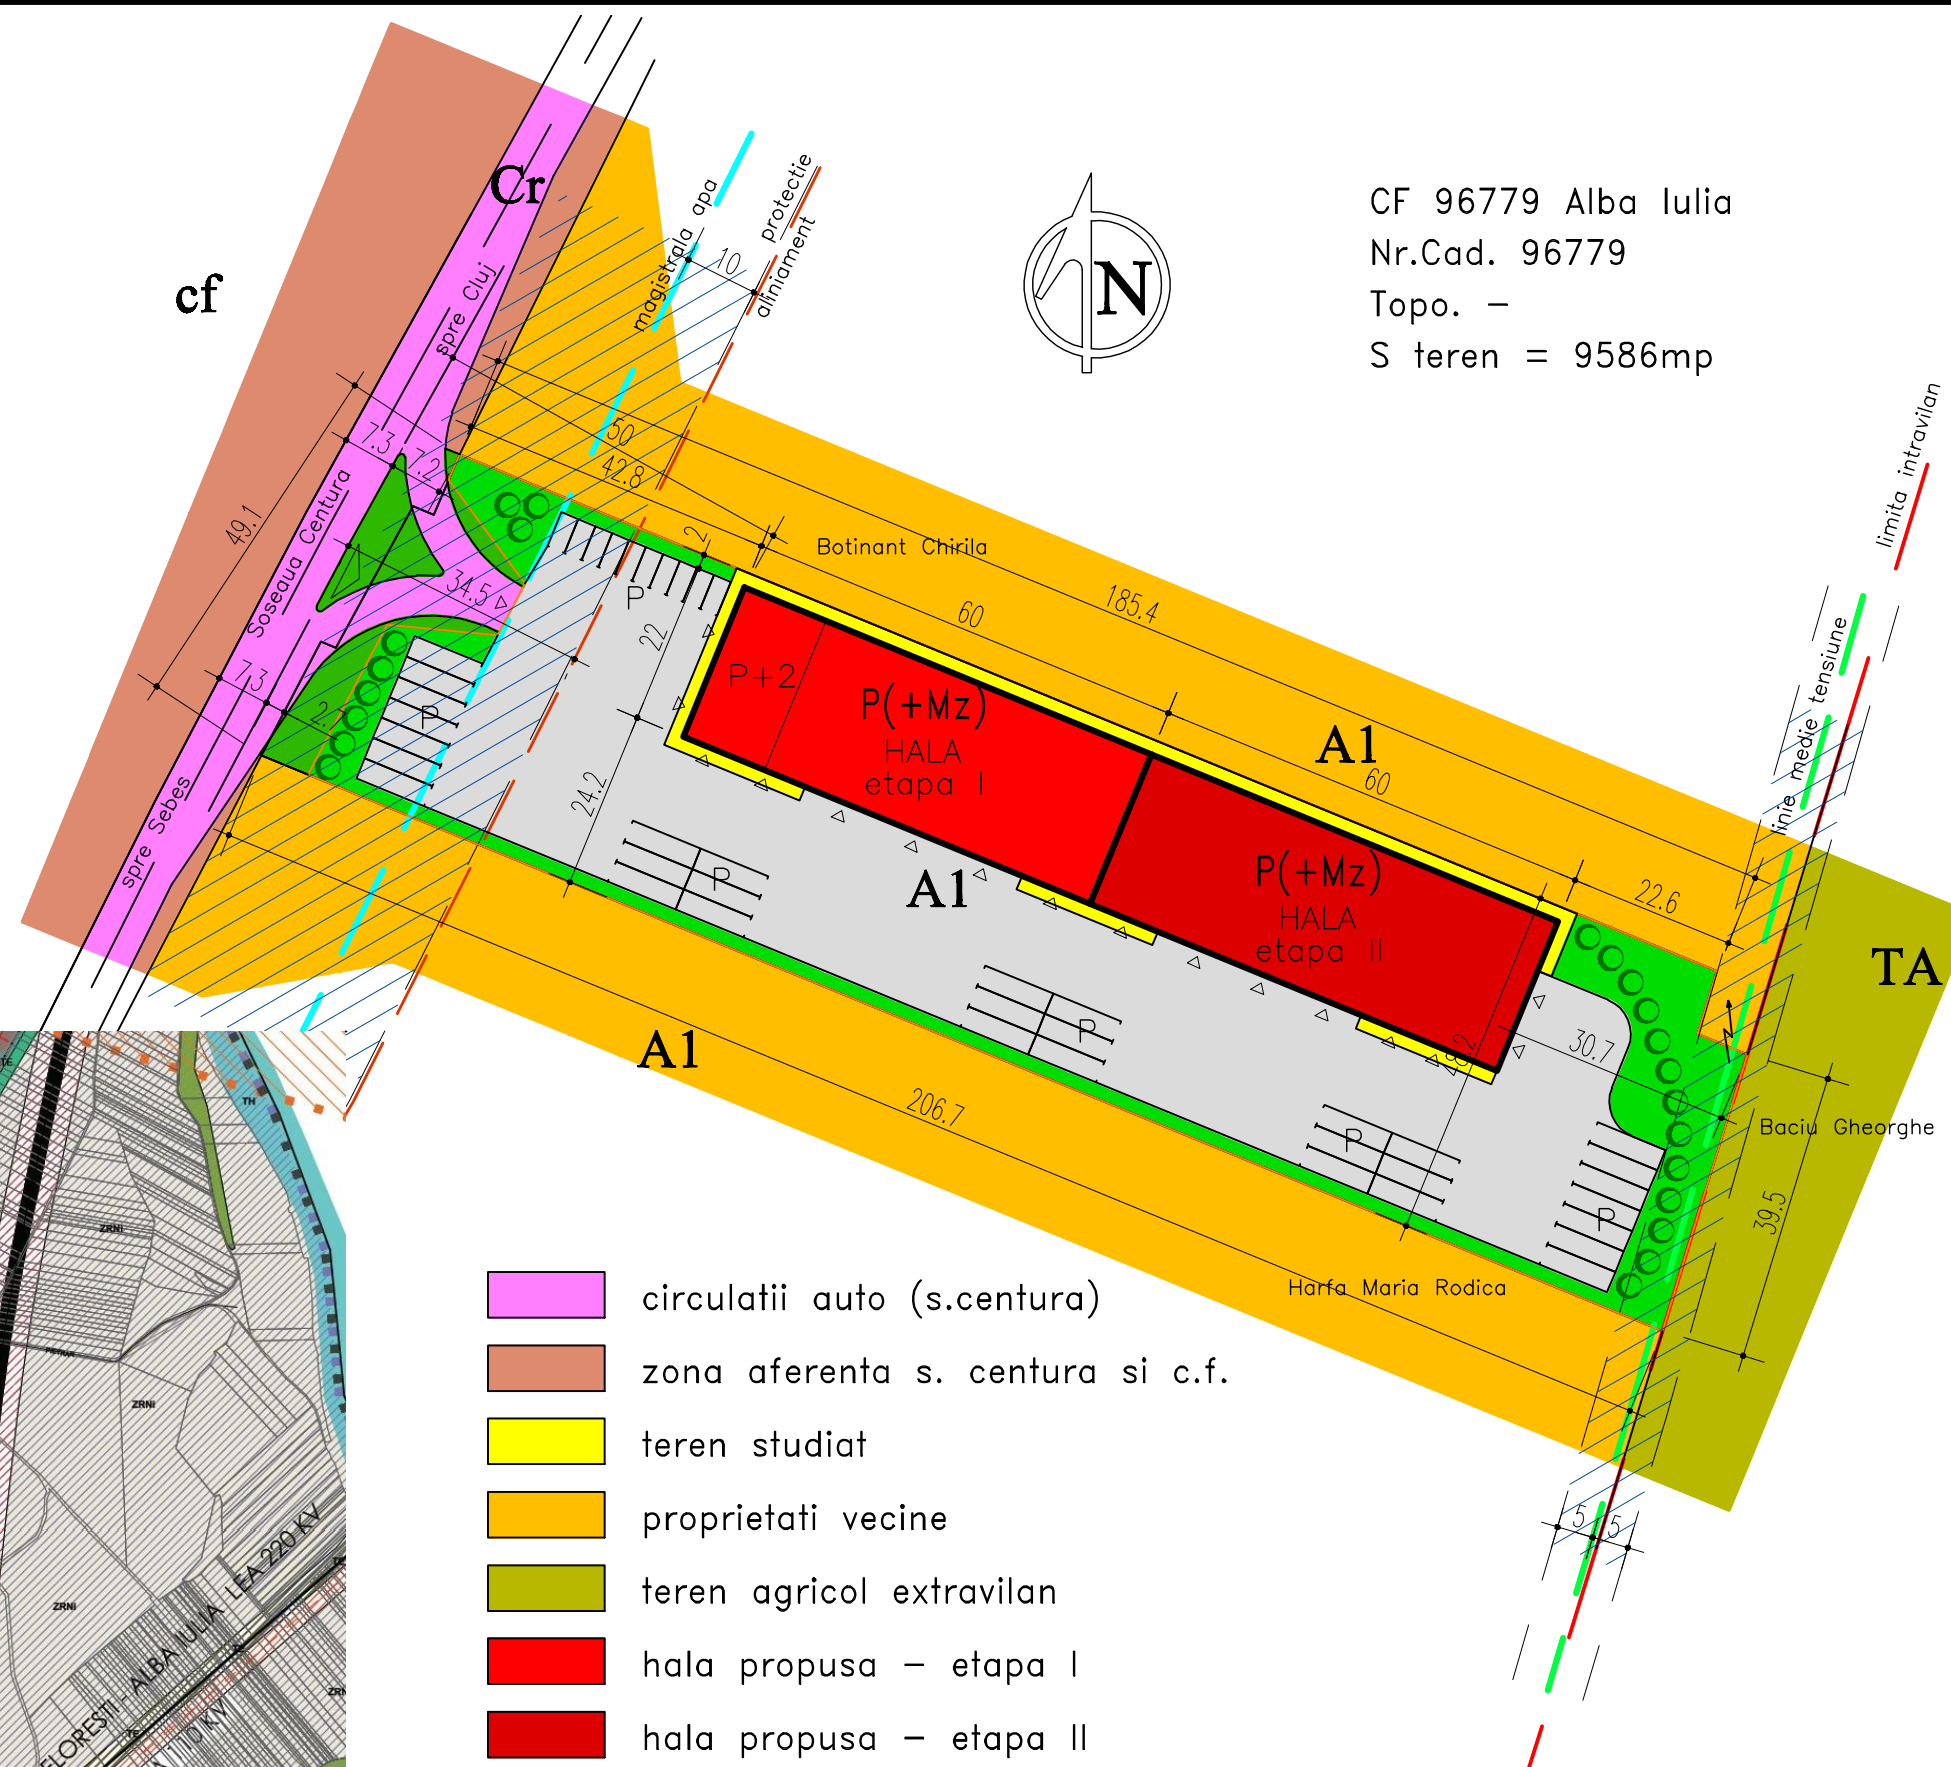

- circulatii auto (s.centura)
- zona aferenta s. centura si c.f.
- teren studiat
- proprietati vecine
- teren agricol extravilan
- hala propusa – etapa I
- hala propusa – etapa II

spre Sebes CF, S.Centura Autostrada spre Sebes

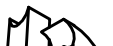LUCIAN ENACHE – CIF 29588244  BIROU INDIVIDUAL DE ARHITECTURA	Beneficiar			SC TRANS PRIMA SRL	Pr. număr 028-16
	Den. lucrare			PLAN URBANISTIC DE DETALIU – CONSTRUIRE HALA DEPOZITARE	
	SPALATORIE SI ATELIER AUTO, SPATIU COMERCIAL SI ADMINISTRATIV SI IMPREJMUIRE				Nr. planșă A02
	Den. planșă			REGLEMENTARI URBANISTICE	
	Mai 2016	Sef proiect	arh. LUCIAN ENACHE		
1:1000	Proiectat	arh. LUCIAN ENACHE			
	Desenat	arh. LUCIAN ENACHE			