


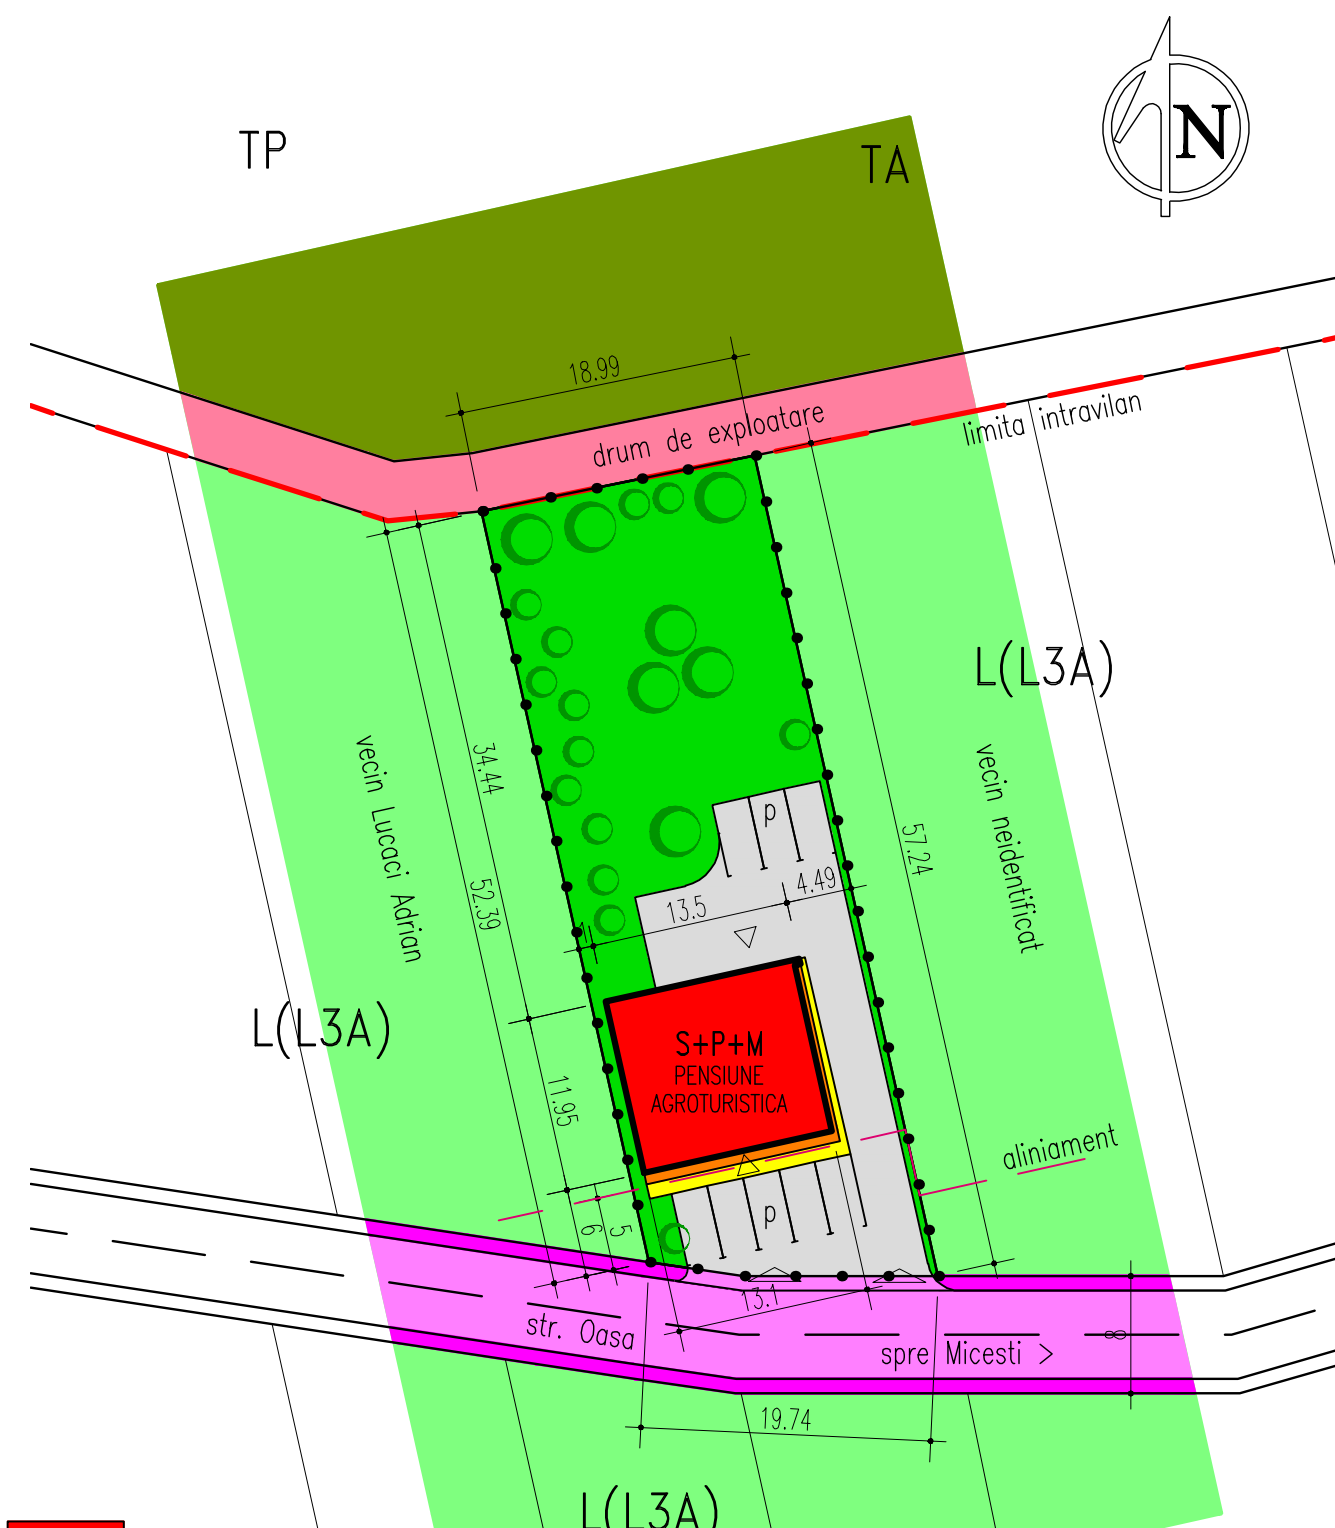

- constructie propusa
- alei pietonale
- circulatii auto
- circulatii pietonale
- alei auto
- zona verde
- terenuri vecine

P.O.T. = 14.97 %
 C.U.T. = 0.45
 P.O.T.max = 15.00 %
 C.U.T.max = 0.45



CF 84034 Alba Iulia
 Nr.Cad. 84034
 Nr.Top. 668/9/3
 S teren = 1047mp

LUCIAN ENACHE - CIF 29588244		Beneficiar		LUCACI ADRIAN		Pr. numar
		Den. lucrare		PUD – CONSTRUIRE PENSIUNE AGROTURISTICA		
		Den. planşa		Alba Iulia, str. Oasa 18 REGLEMENTARI URBANISTICE		
		Iulie 2016	Sef proiect	arh. LUCIAN ENACHE		Nr. planşa
1:500	Proiectat	arh. LUCIAN ENACHE				
	Desenat	arh. LUCIAN ENACHE				