
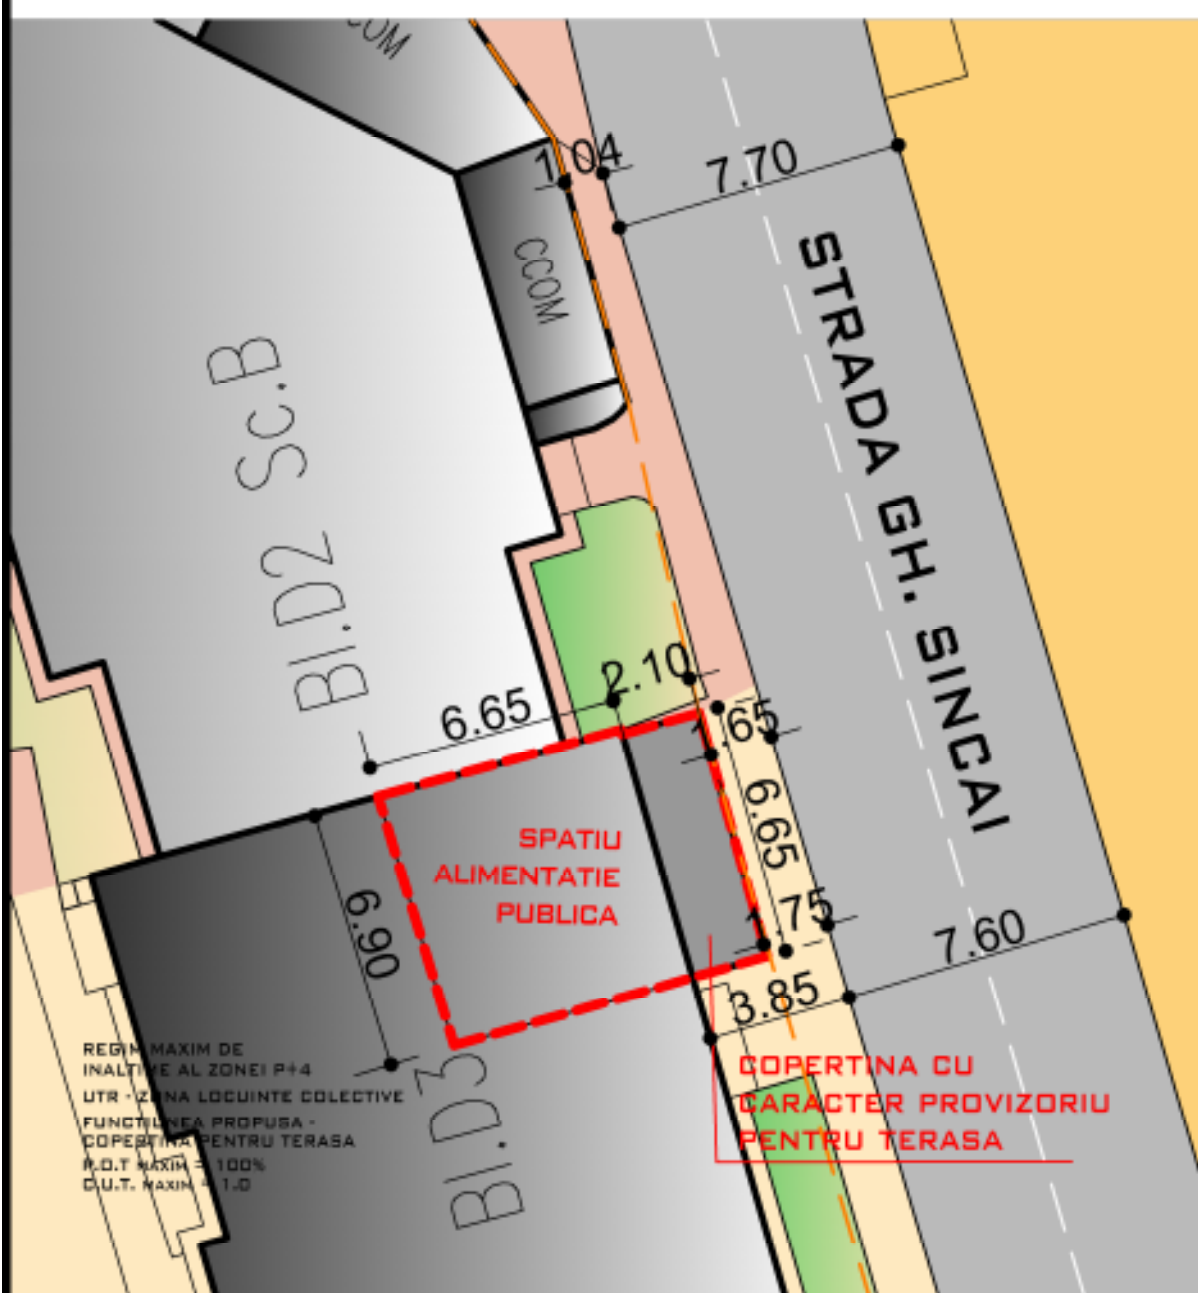


PUD - CONSTRUIRE COPERTINA CU CARACTER PROVIZORIU PENTRU TERASA

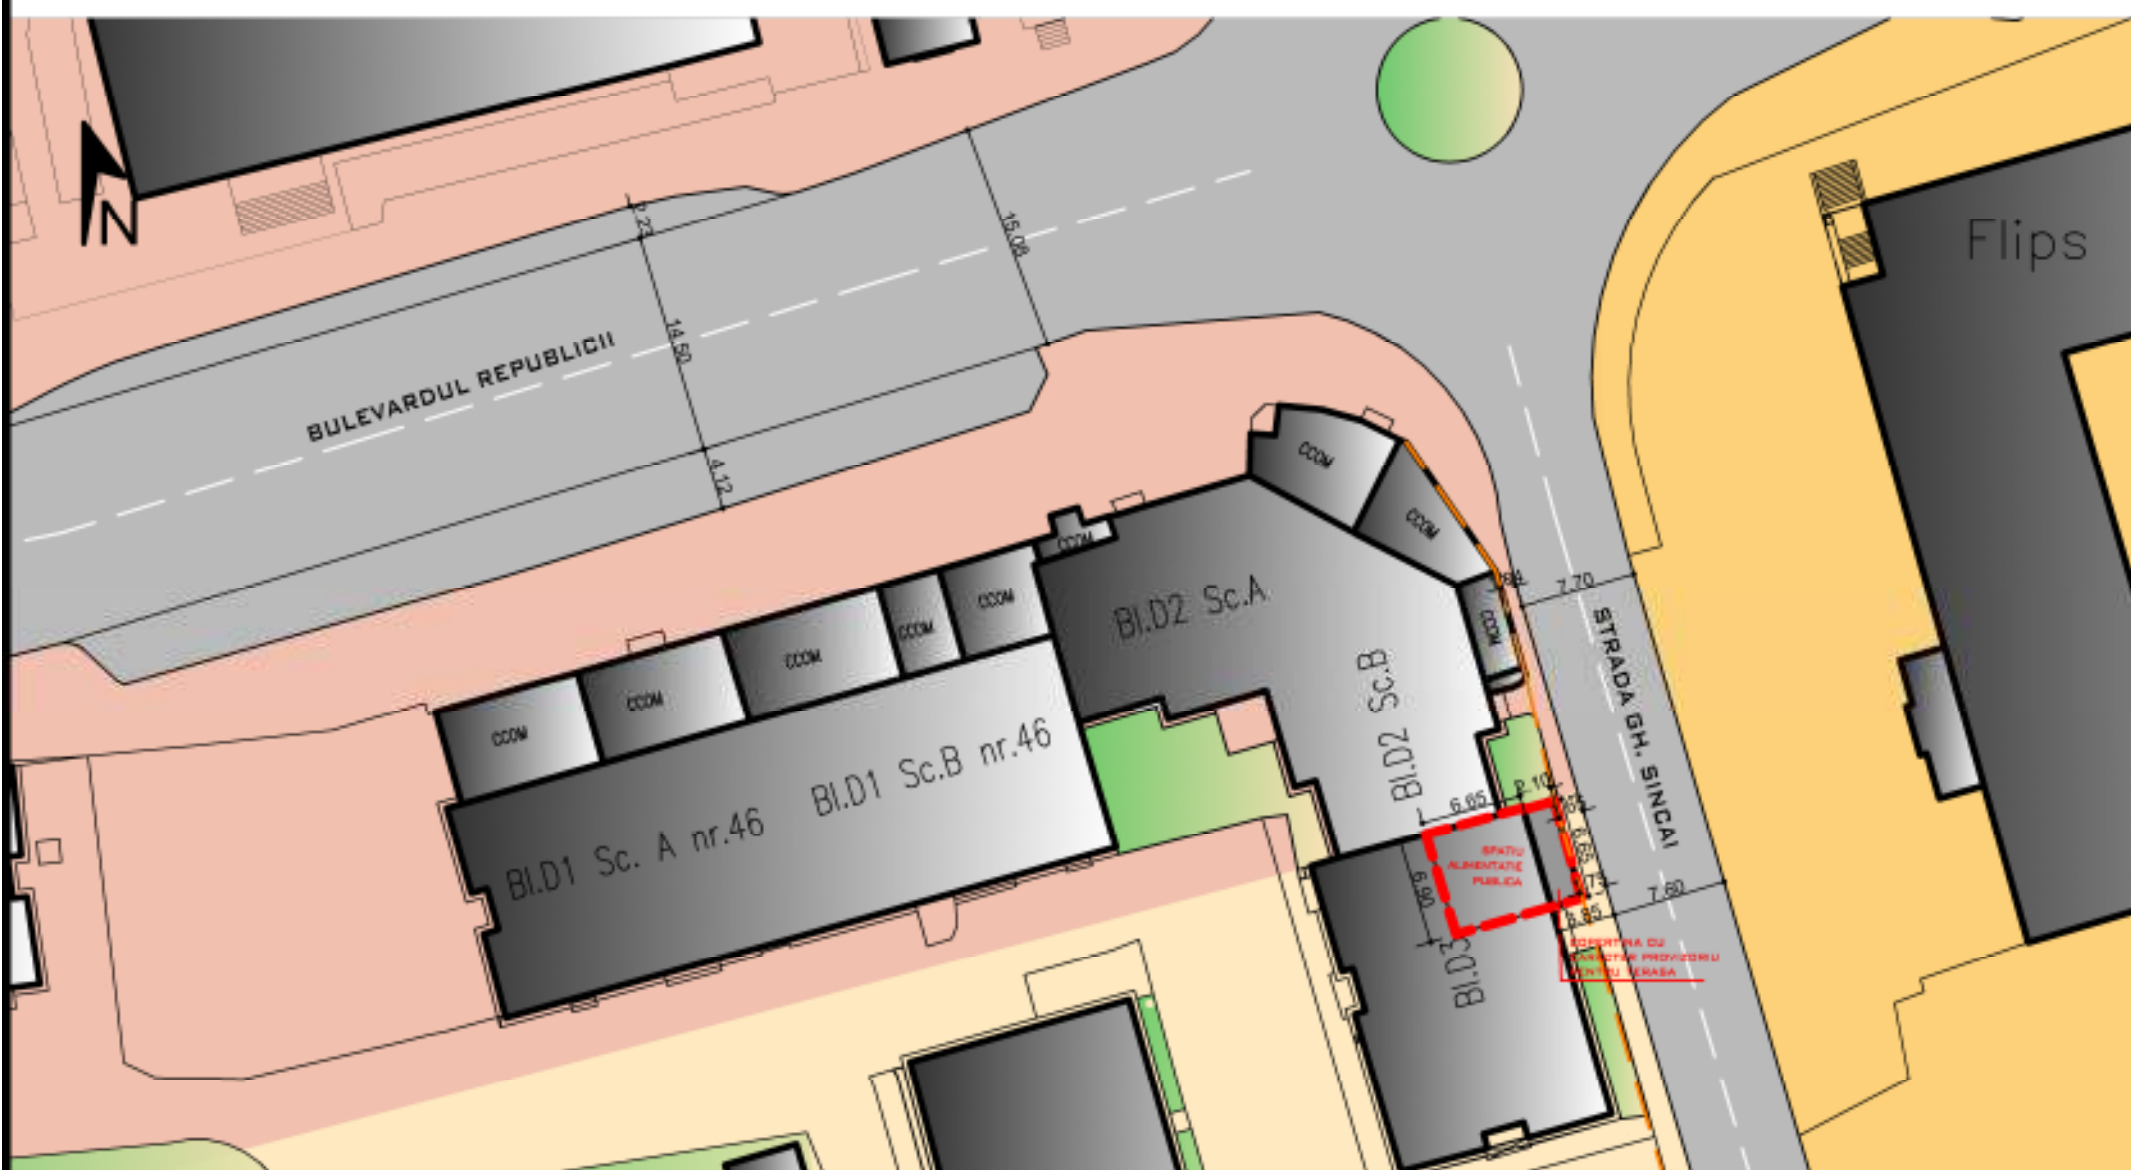

LEGENDA

- LIMITA DE PROPRIETATE
- ALINIAMENT
- DRUMURI
- ZONA LOCUINTE COLECTIVE MEDII
- ZONA MIXTA
- ZONA INSTITUTII SI SERVICII
- ZONA VERDE
- CONSTRUCTII EXISTENTE
- CONSTRUCTII PROPUSE

PROPRIETAR:
SC BOGDAN SI ANDRADA SRL
SUPRAFATA SPATIU
ALIMENTATIE PUBLICA 45.22MP
SUPRAFATA TERASA PROPUSE 14.00MP

LAURA IOANA BAURDA
BIROU INDIVIDUAL
DE ARHITECTURA



C.I.F. 24338654

BENEFICIAR:	SC BOGDAN SI ANDRADA SRL
DEN. LUCRARE:	PUD - CONSTRUIRE COPERTINA CU CARACTER PROVIZORIU PENTRU TERASA
DEN. PLANSA:	REGLEMENTARI URBANISTICE
IULIE 2016	SEF PROIECT: LAURA IOANA BAURDA
SC 1/500 SC 1/200	PROIECTAT: LAURA IOANA BAURDA
	DESENAT: LAURA IOANA BAURDA

NR. PR.
40-16
P.U.D.

NR. PLANSA
A03