
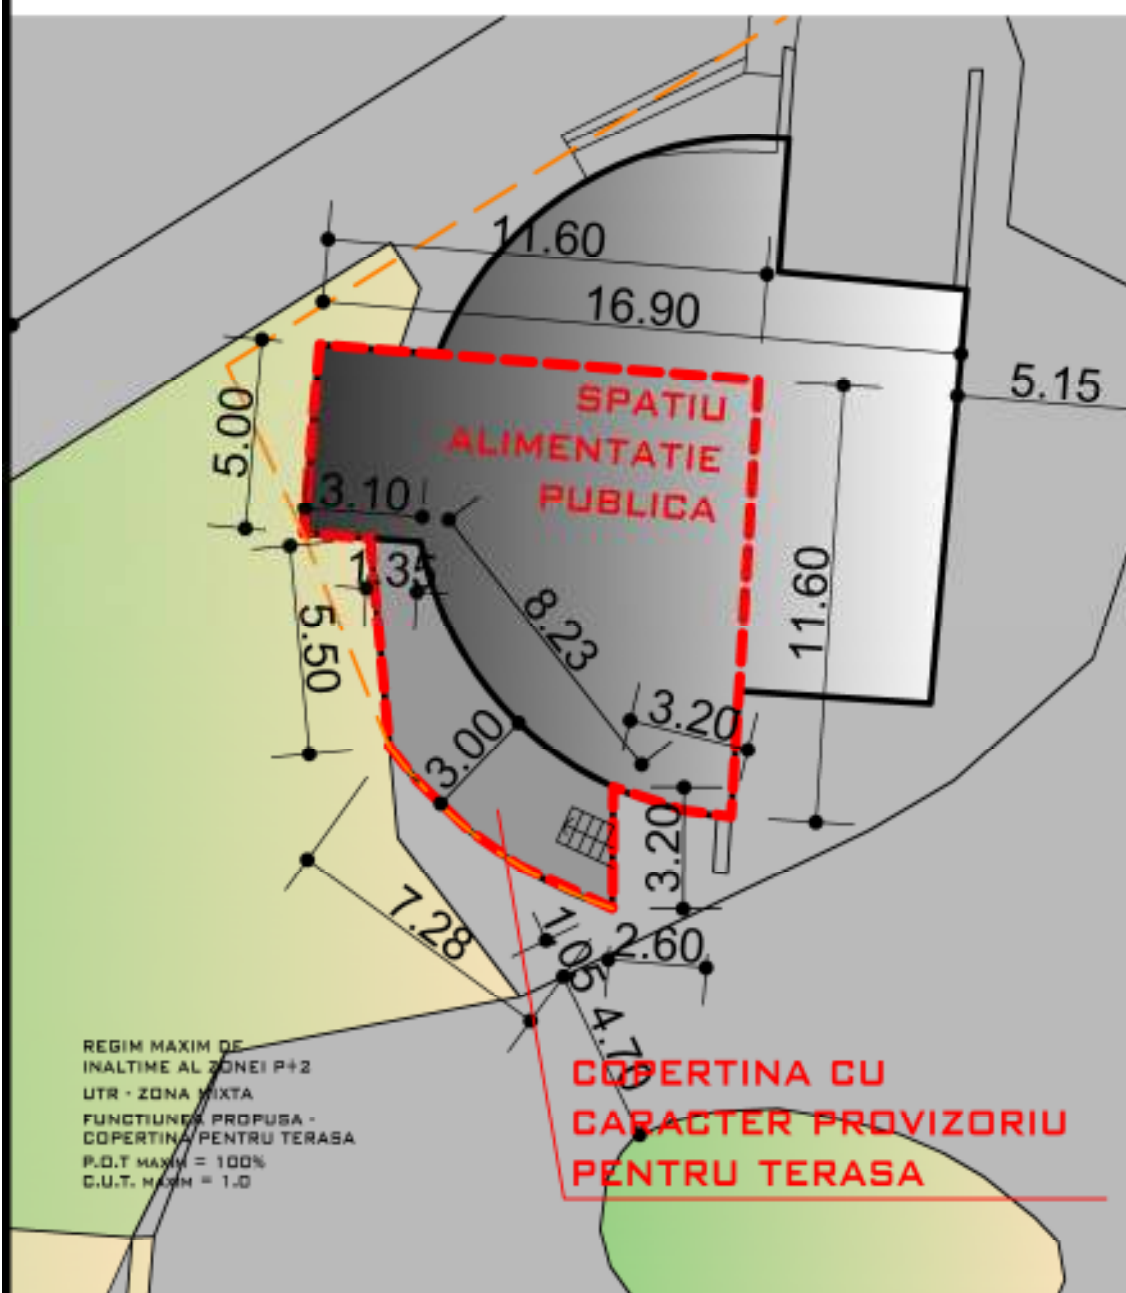


# PUD - CONSTRUIRE COPERTINA CU CARACTER PROVIZORIU PENTRU TERASA

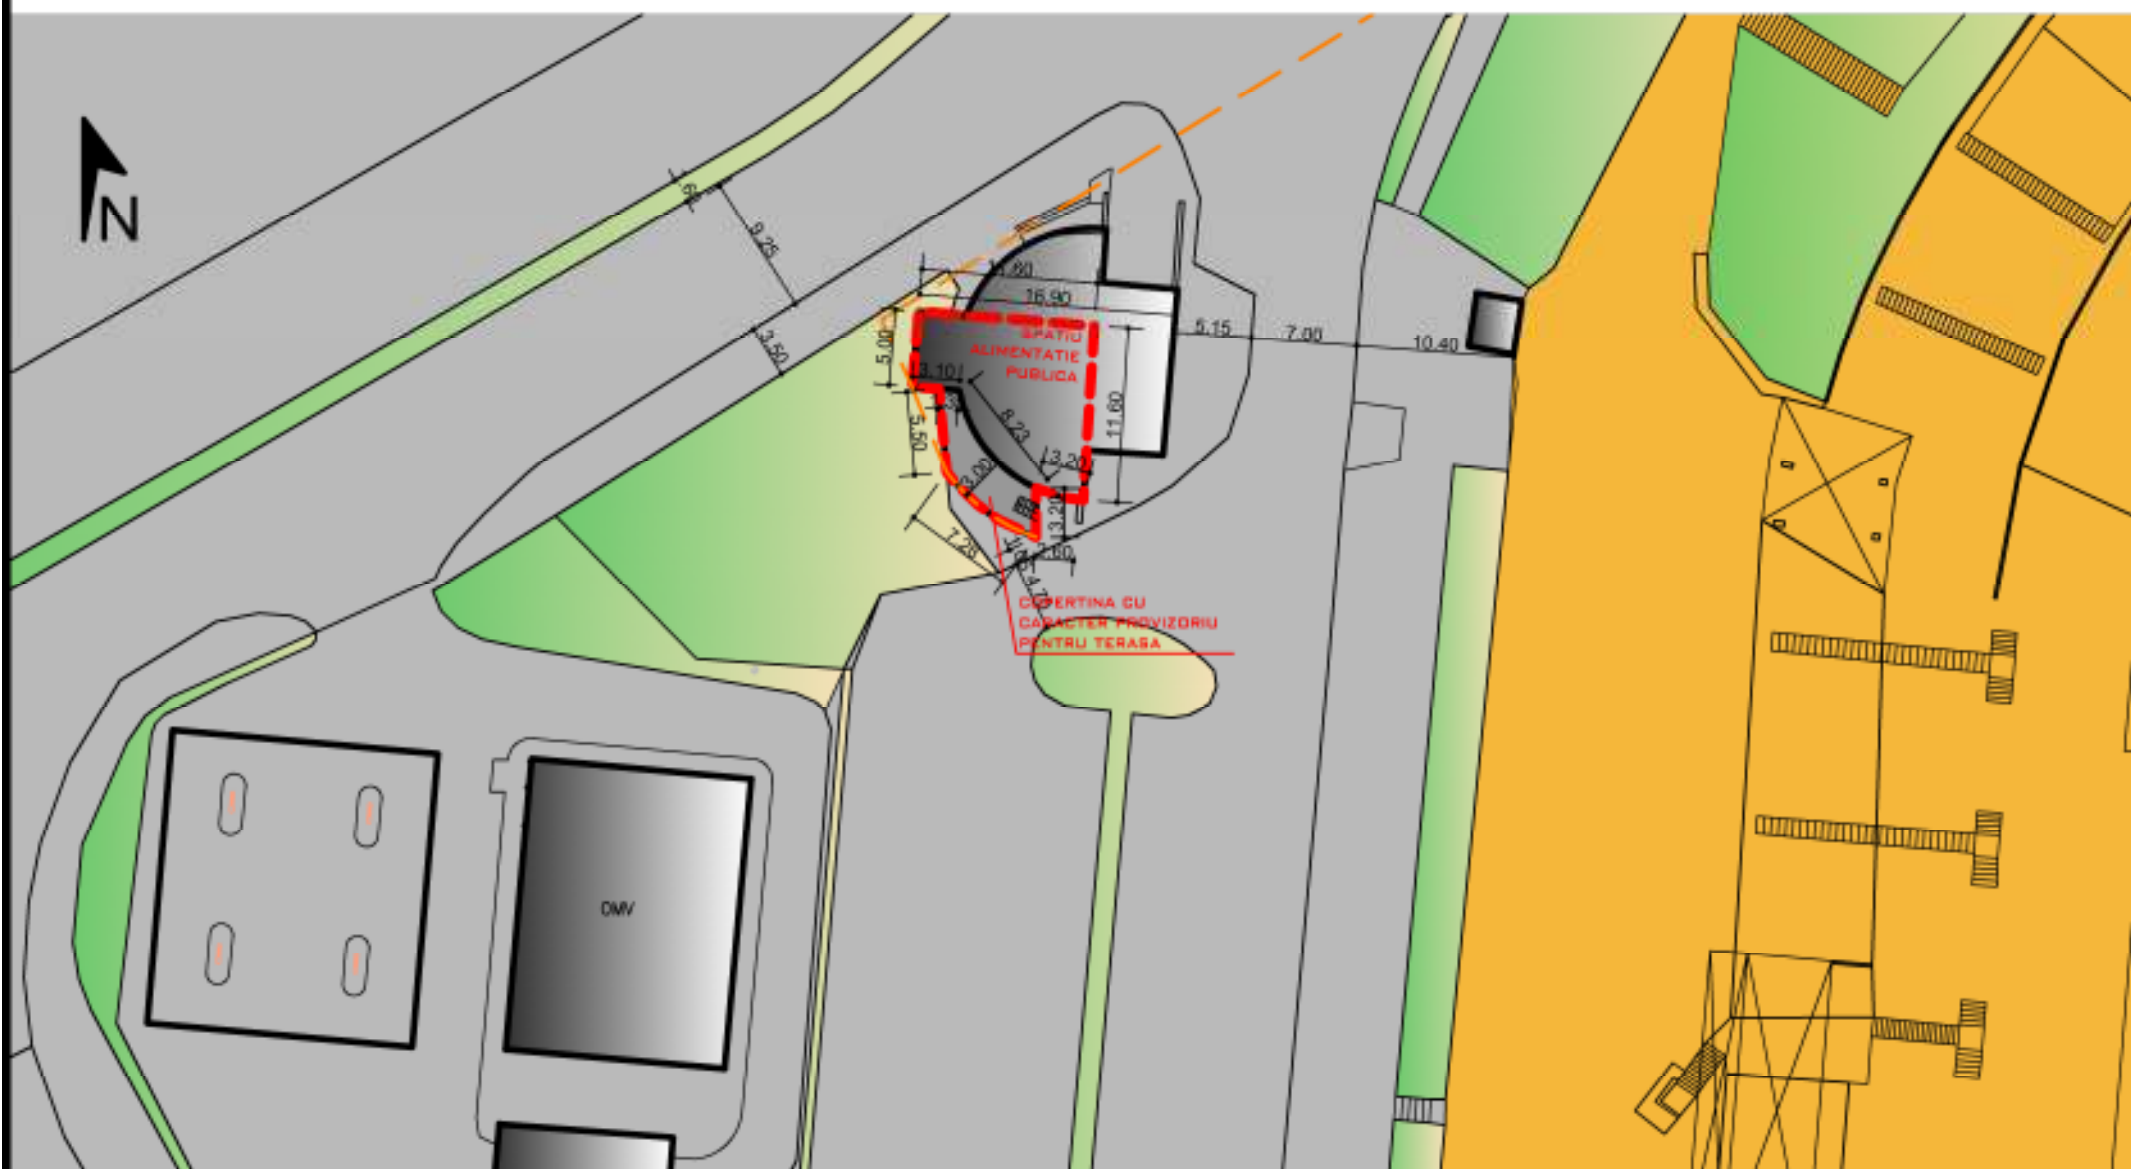

## LEGENDA

- LIMITA DE PROPRIETATE
- ALINIAMENT
- DRUMURI
- STADION
- ZONA VERDE
- CONSTRUCTII EXISTENTE
- CONSTRUCTII PROPUSE

PROPRIETAR:  
SC CRISS DRIVE SRL  
SUPRAFATA SPATIU  
ALIMENTATIE PUBLICA 90MP  
SUPRAFATA TERASA PROPUSA 27MP

LAURA IOANA BAURDA  
BIROU INDIVIDUAL  
DE ARHITECTURA

**RED**  
design

C.I.F. 24338654

BENEFICIAR:

SC CRISS DRIVE SRL

DEN. LUCRARE:

PUD - CONSTRUIRE COPERTINA CU  
CARACTER PROVIZORIU PENTRU TERASA

DEN. PLANSA:

REGLEMENTARI URBANISTICE

IULIE  
2016

SEF PROIECT: LAURA IOANA BAURDA

SC 1/500  
SC 1/200

PROIECTAT: LAURA IOANA BAURDA

DESENAT: LAURA IOANA BAURDA

NR. PR.  
43-16  
P.U.D.

NR. PLANSA  
A03