


Parcela (5267/1) A

Nr. Pct.	Coordonate pct.de contur		Lungimi laturi D(i,i+1)
	X [m]	Y [m]	
100	511272.730	388074.561	45.181
101	511261.599	388030.773	15.371
102	511246.927	388035.354	45.024
103	511258.020	388078.990	15.362
S(5267/1)=692.23 P=120.937m			

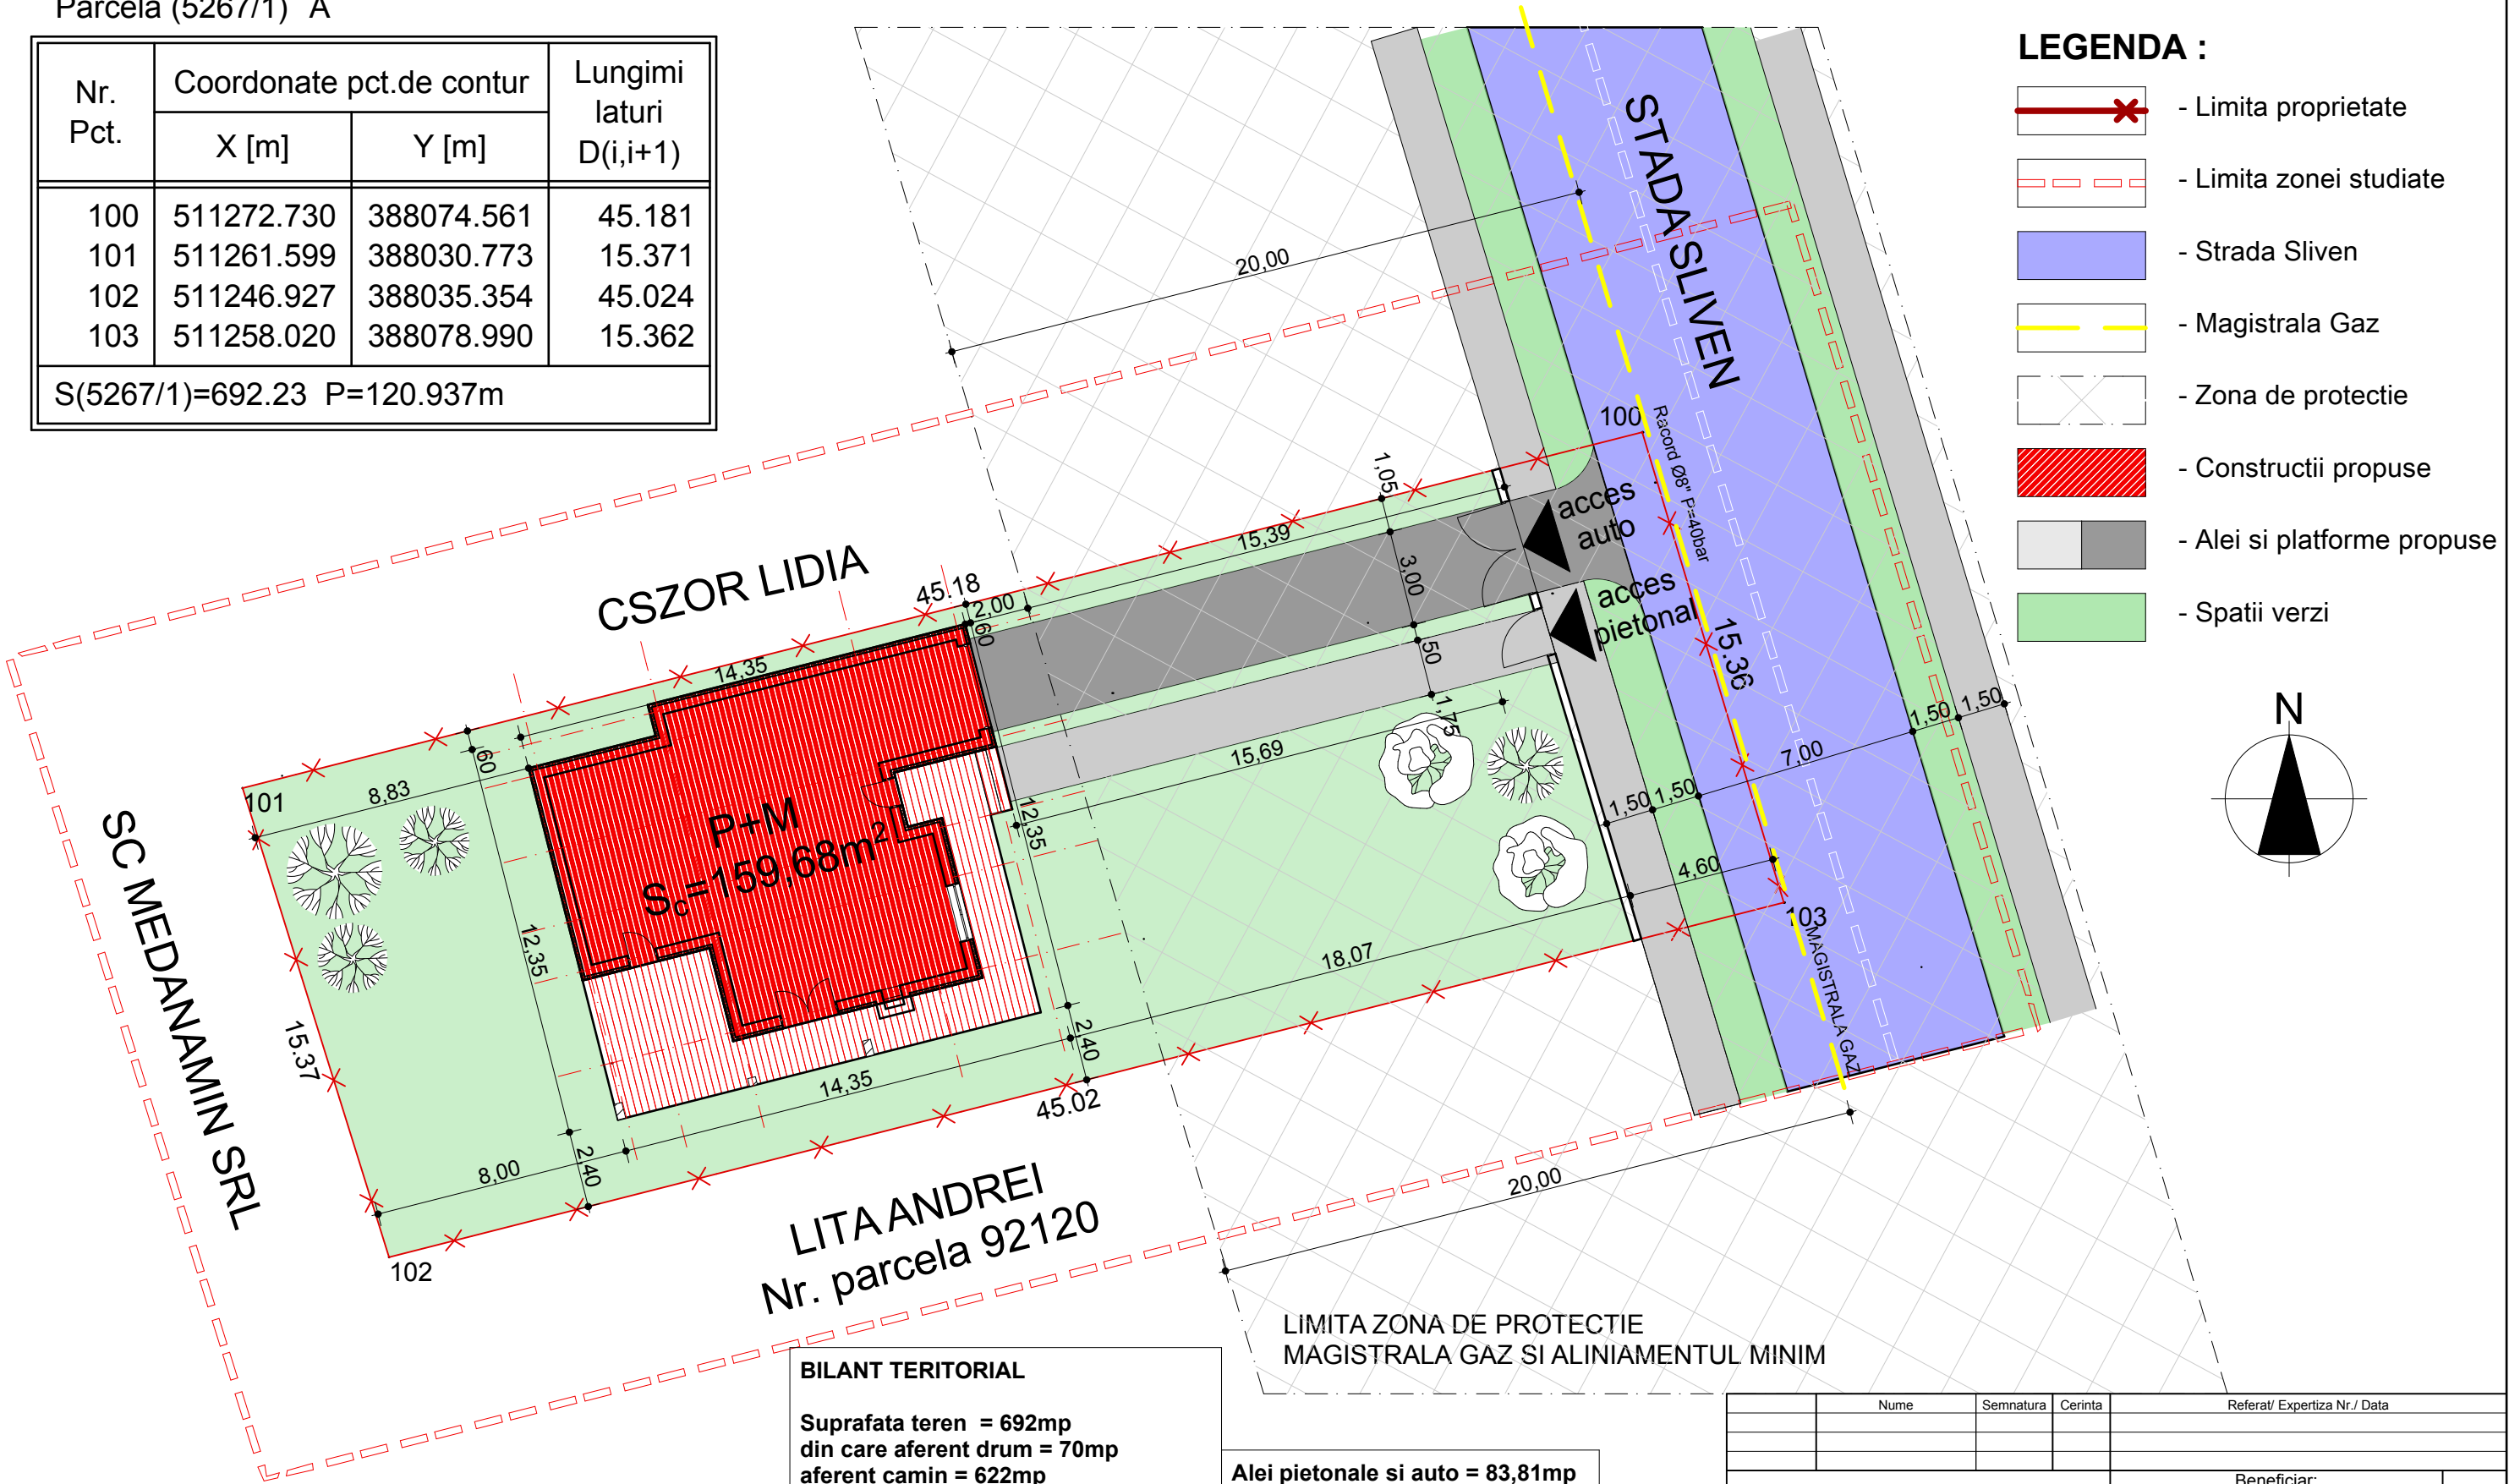

BILANT TERITORIAL

Suprafata teren = 692mp
din care aferent drum = 70mp
aferent camin = 622mp

Sc constructie propusa = 159,68 mp
Sd constructiue propusa = 301,28 mp
Su constructie propusa = 197,65 mp
SL constructie propusa = 120,34 mp
Nr. camere = 5
Volum constructie propusa = 857 m³

Alei pietonale si auto = 83,81mp
Suprafata zone verzi = 368,78 mp

Regim de inaltime propus P+M

POT propus= 25,7%
CUT propus= 0,484

Nume		Semnatura	Cerinta	Referat/ Expertiza Nr./ Data	
S.C. LIST STAR S.R.L.				Beneficiar: ASOCIATIA CASA SF. NICOLAE	Pr. Nr. 5/2016
Sef proiect		arh. Curea S.	Scara 1:200	Den. proiect: CONSTRUIRE CENTRU REZIDENTIAL SF. NICOLAE- SCHIMBAREA TEMEI DE PROIECTARE PE PARCURSUL EXECUTARII LUCRARILOR LA A.C.nr.59 din 10.02.2016 str.Sliven, nr.35, ALBA IULIA, jud.Alba	Faza P.U.D.
Pr. arh.	arh. Curea S.		Data august 2016	Denumire plansa: REGLEMENTARI URBANISTICE	Pl. nr. 2
Desenat	arh. Andreica R.				