
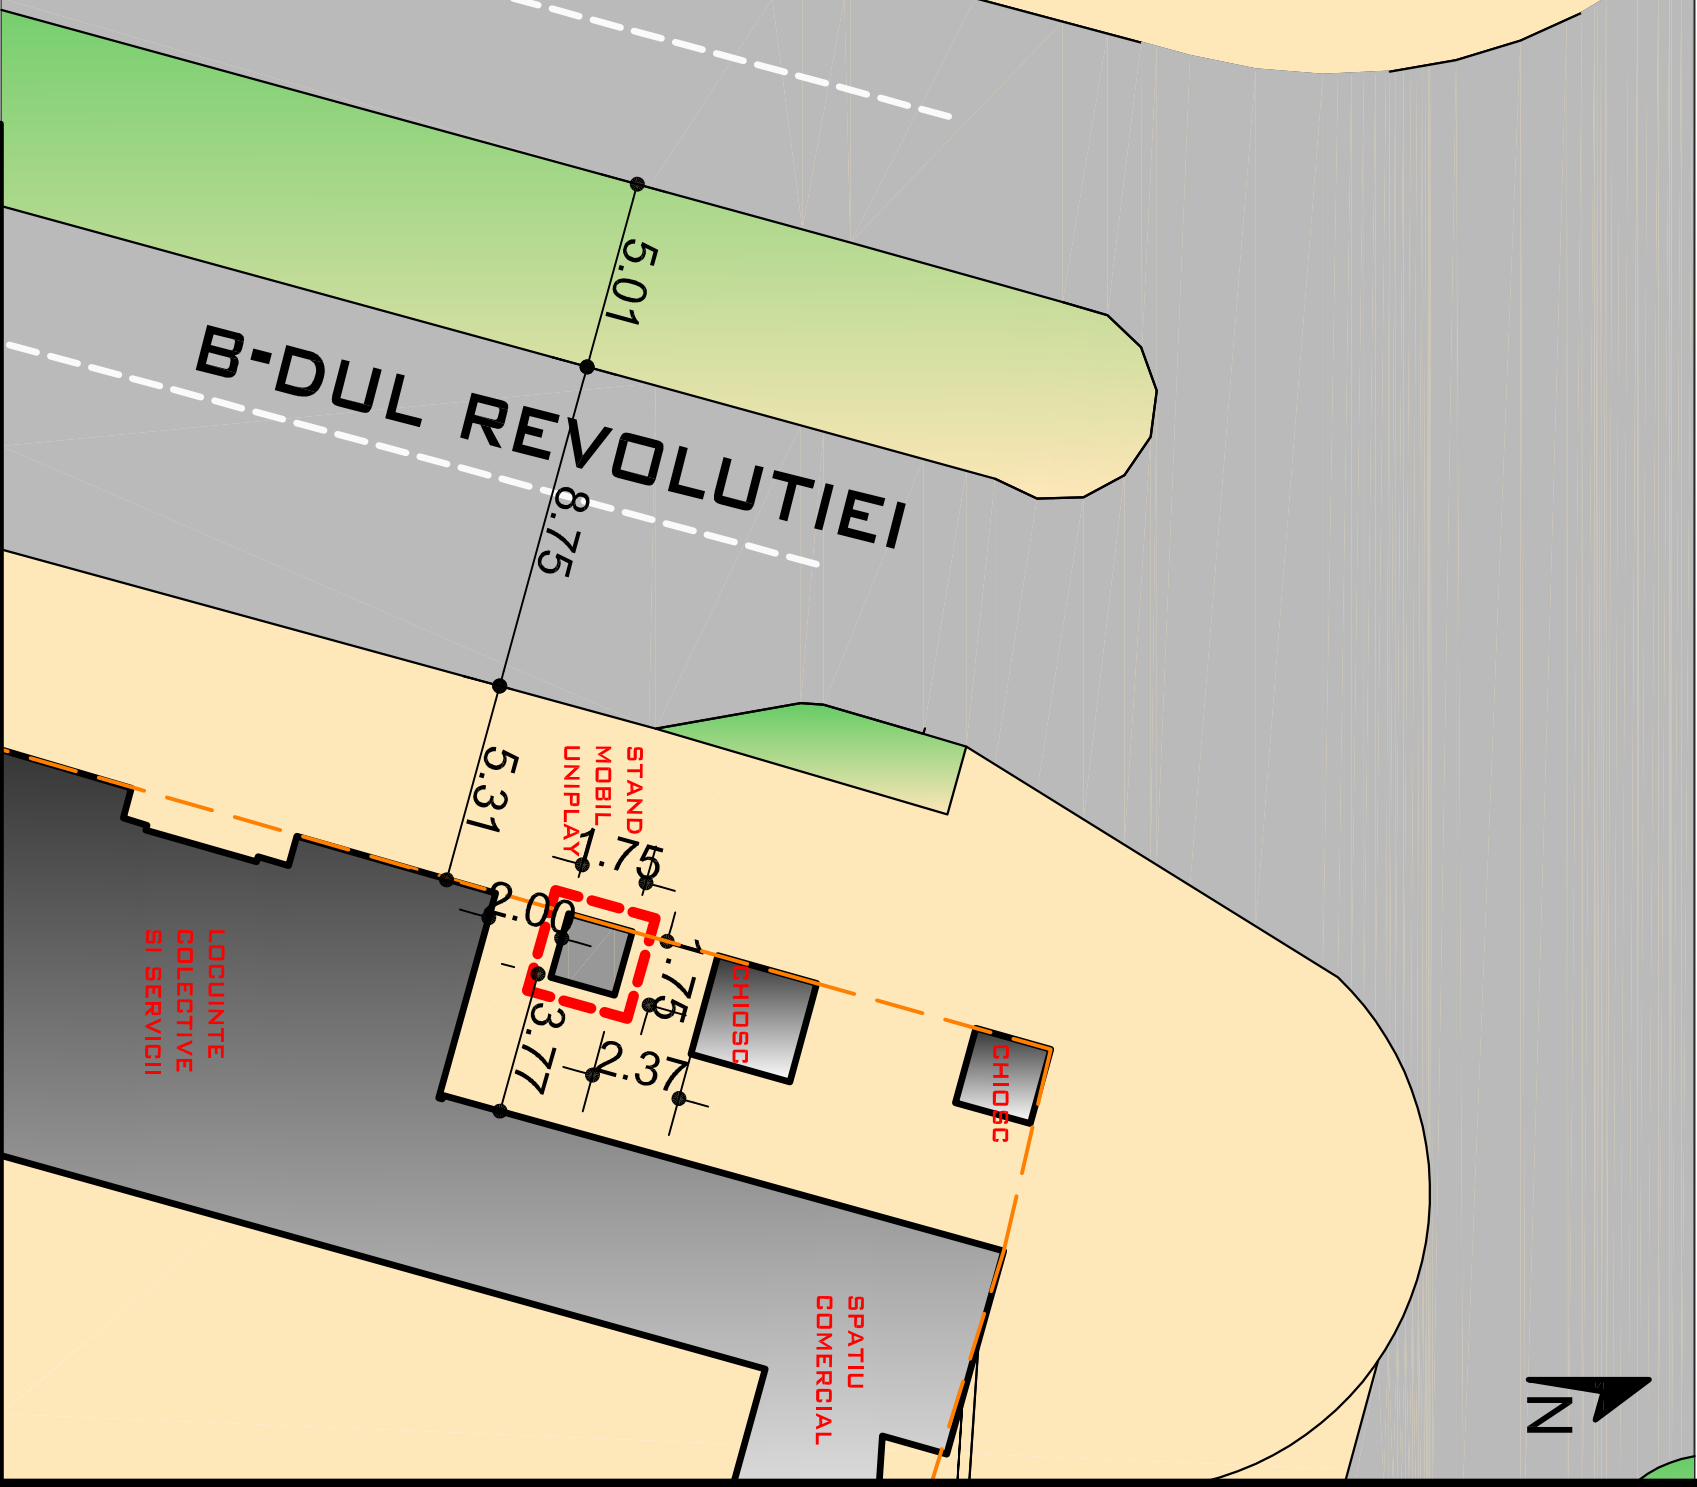


PUD - AMPLASARE STANDURI MOBILE UNIPLAY


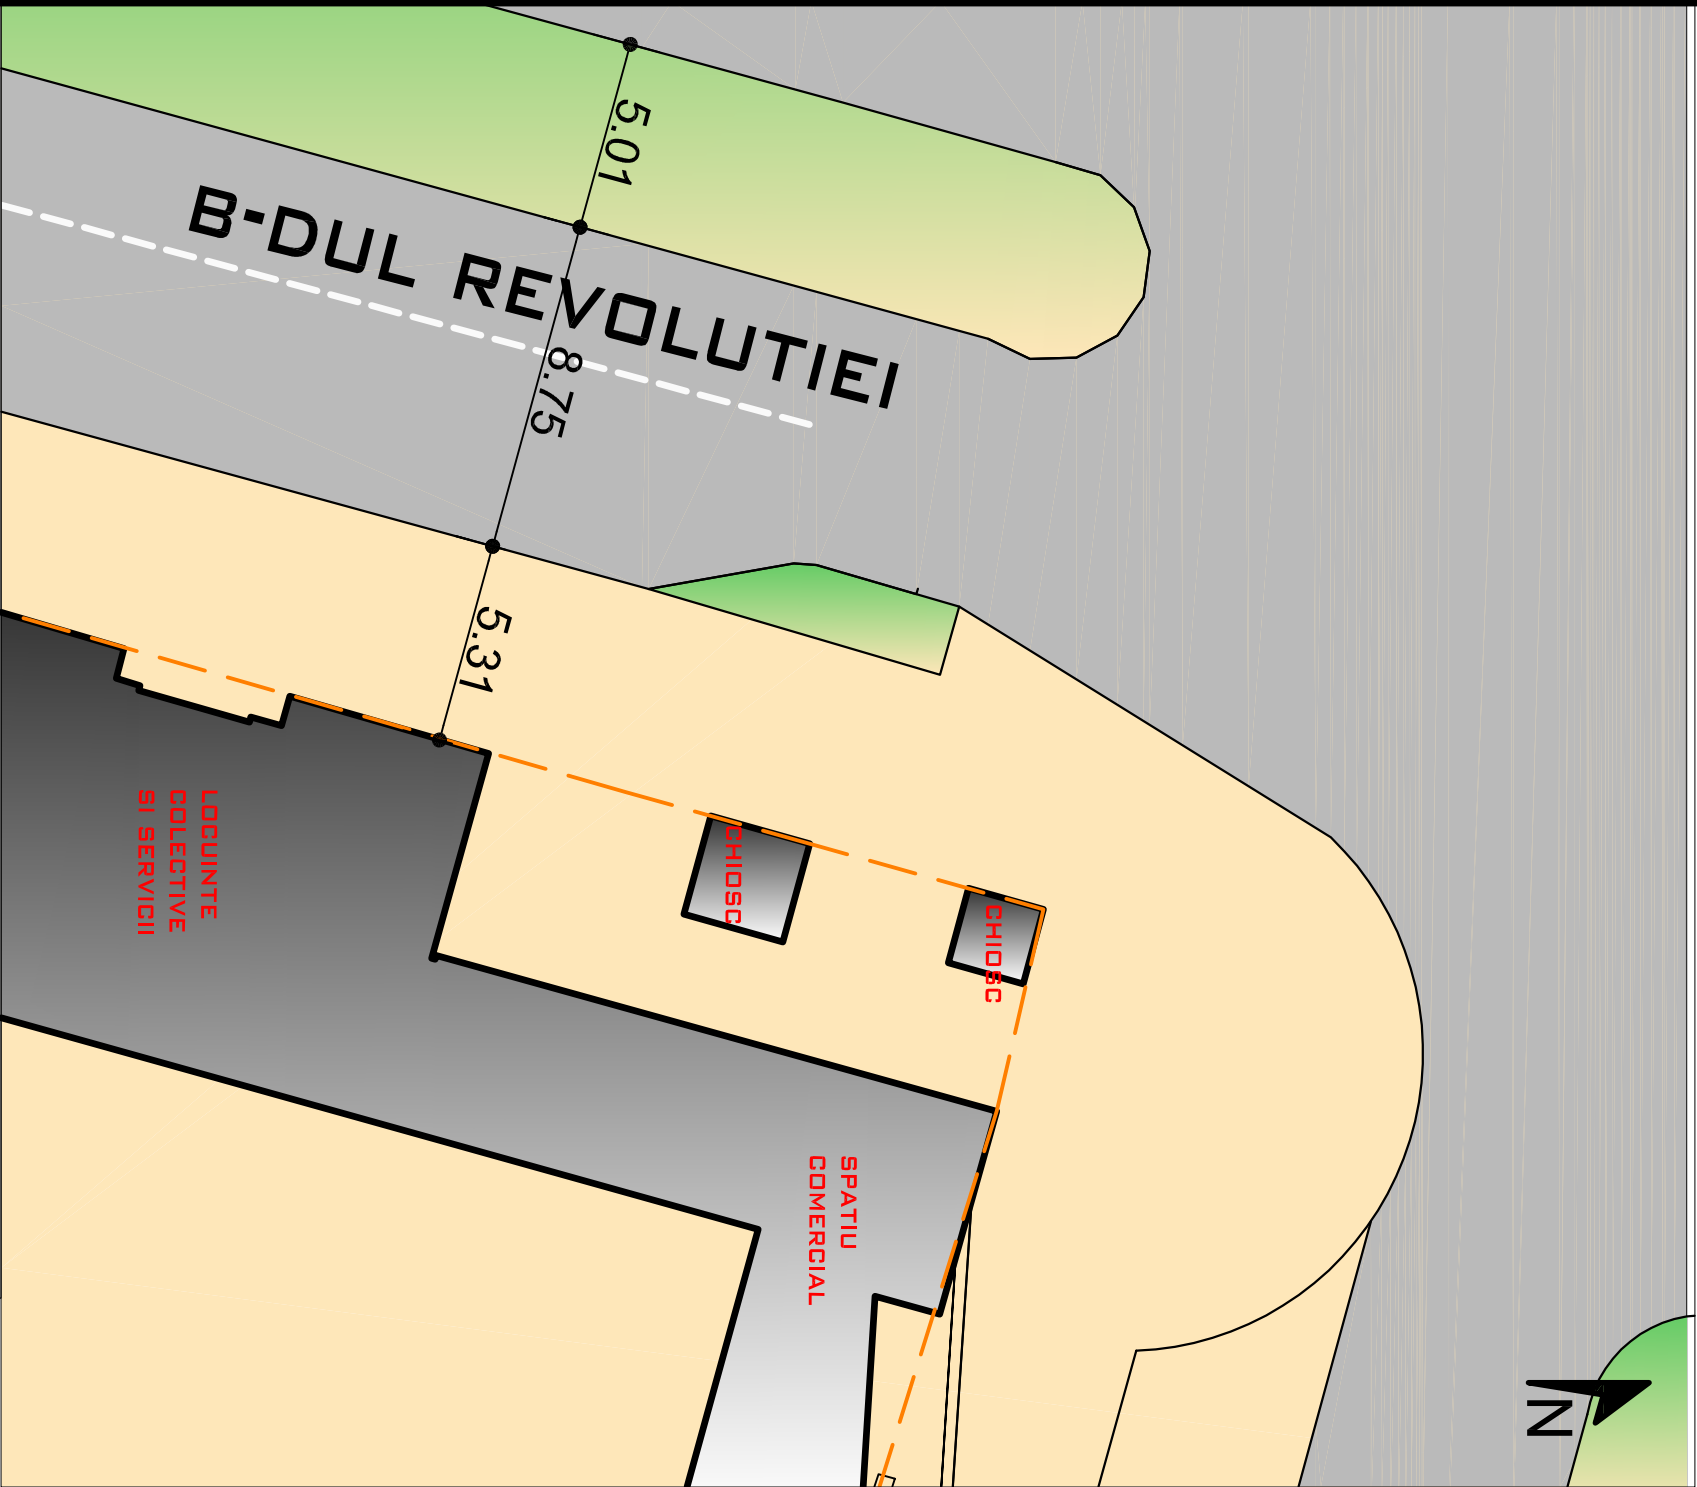


LEGENDA

- LIMITA DE PROPRIETATE
- ALINIAMENT
- CONSTRUCTII EXISTENTE
- CONSTRUCTII PROPUSE
- DRUMURI
- ZONA DE LOCUINTE SI SERVICII
- ZONA VERDE

LAURA IDANA BAURDA BIROU INDIVIDUAL DE ARHITECTURA		BENEFICIAR:		SC MONTE CALM PLAY SRL		NR. PR. 05-17 P.U.D.
		DEN. LUCRARE:		PUD - AMPLASARE STANDURI MOBILE UNIPLAY		
		DEN. PLANSA:		SITUATIA EXISTENTA SI REGLEMENTARI URBANISTICE LOCATIA 1		
		MARTIE 2017		SEF PROIECT: LAURA IDANA BAURDA		
		SC 1:200		PROIECTAT: LAURA IDANA BAURDA		
C.I.F. 24338654				DESENAT: LAURA IDANA BAURDA		NR. PLANSA A02-1

PUD - AMPLASARE STANDURI MOBILE UNIPLAY

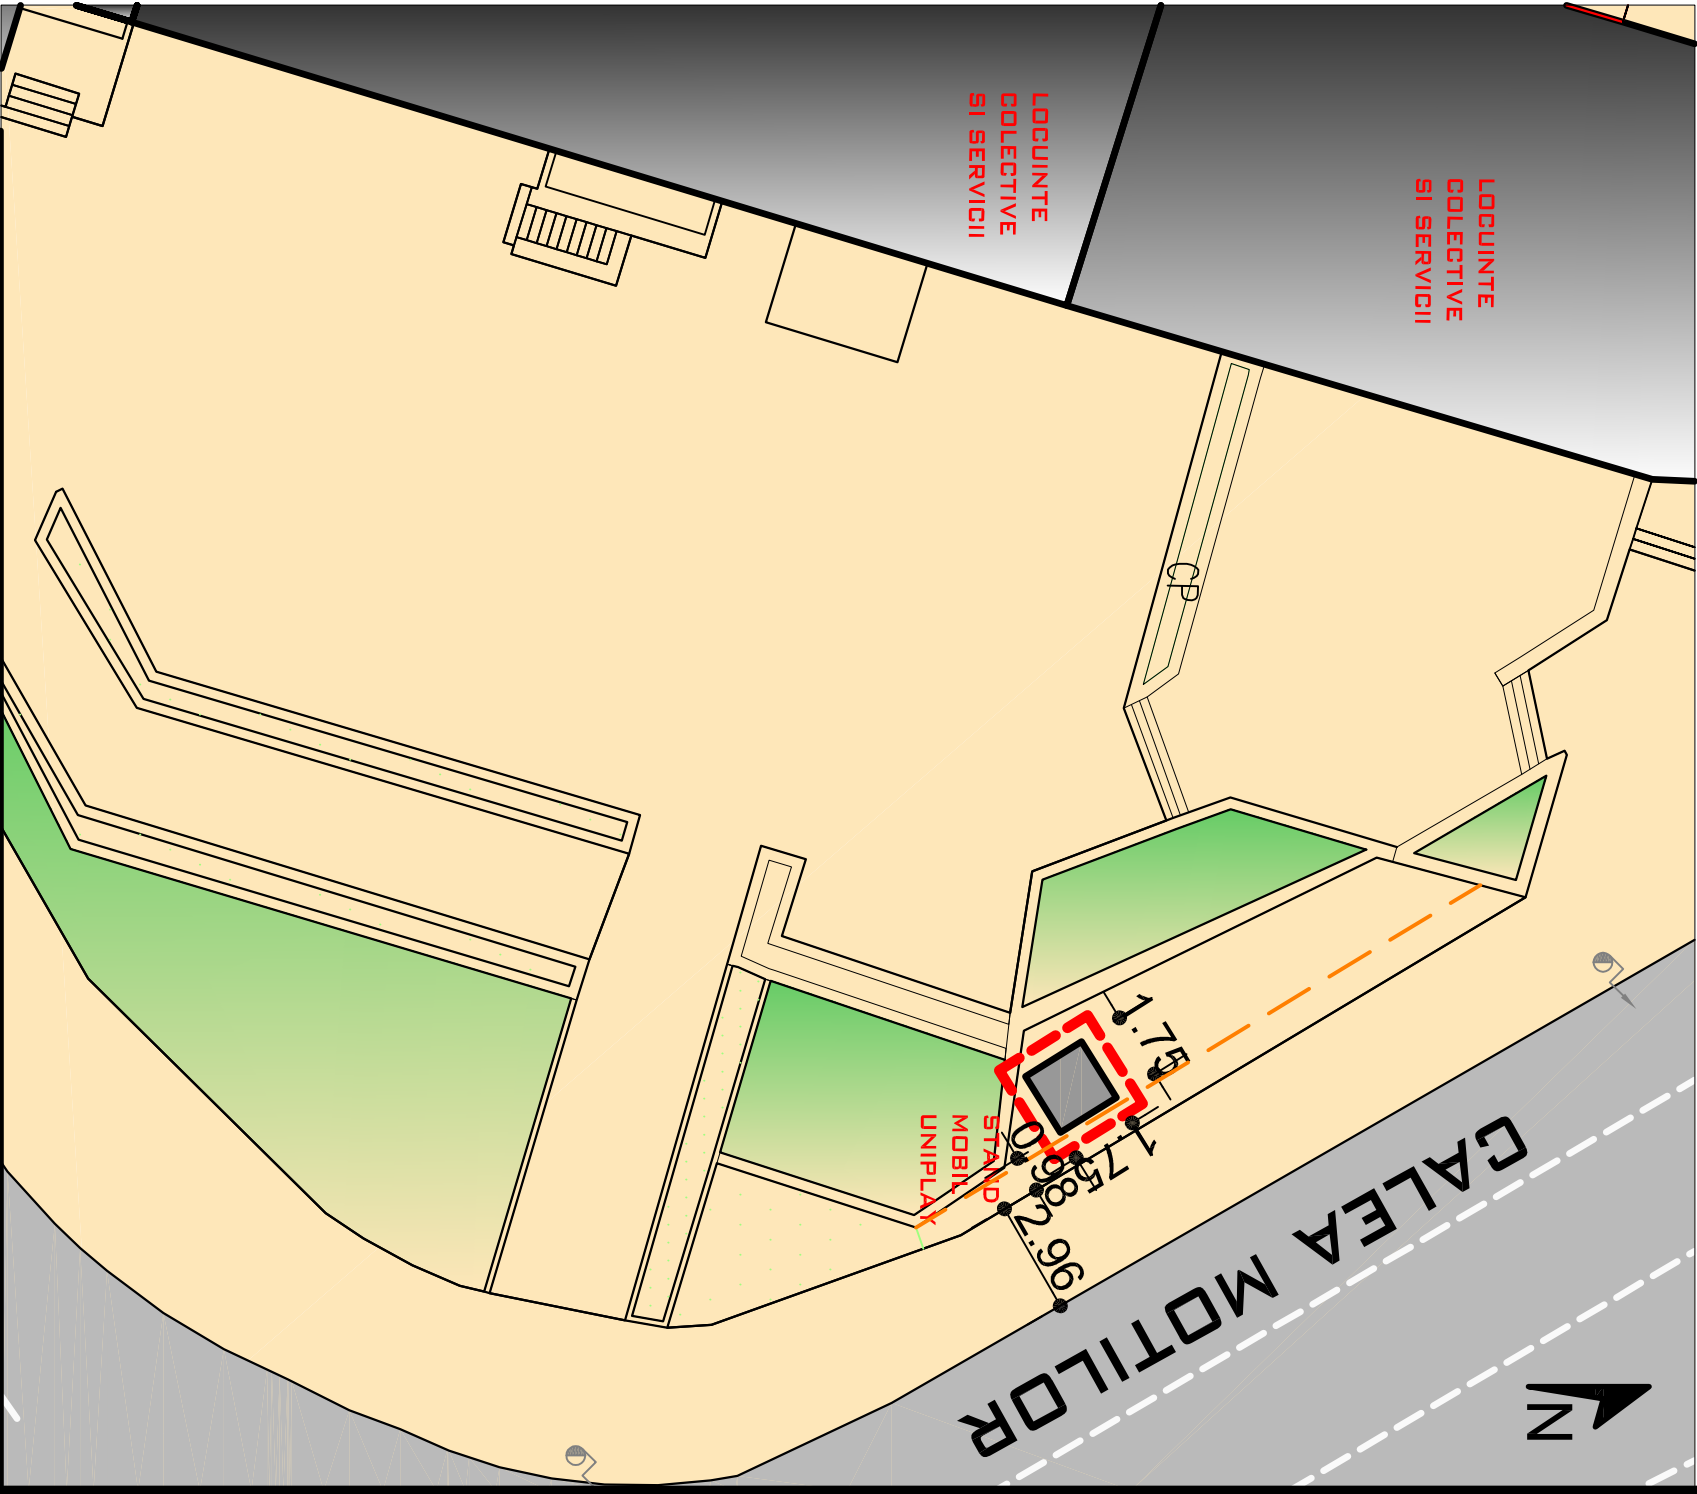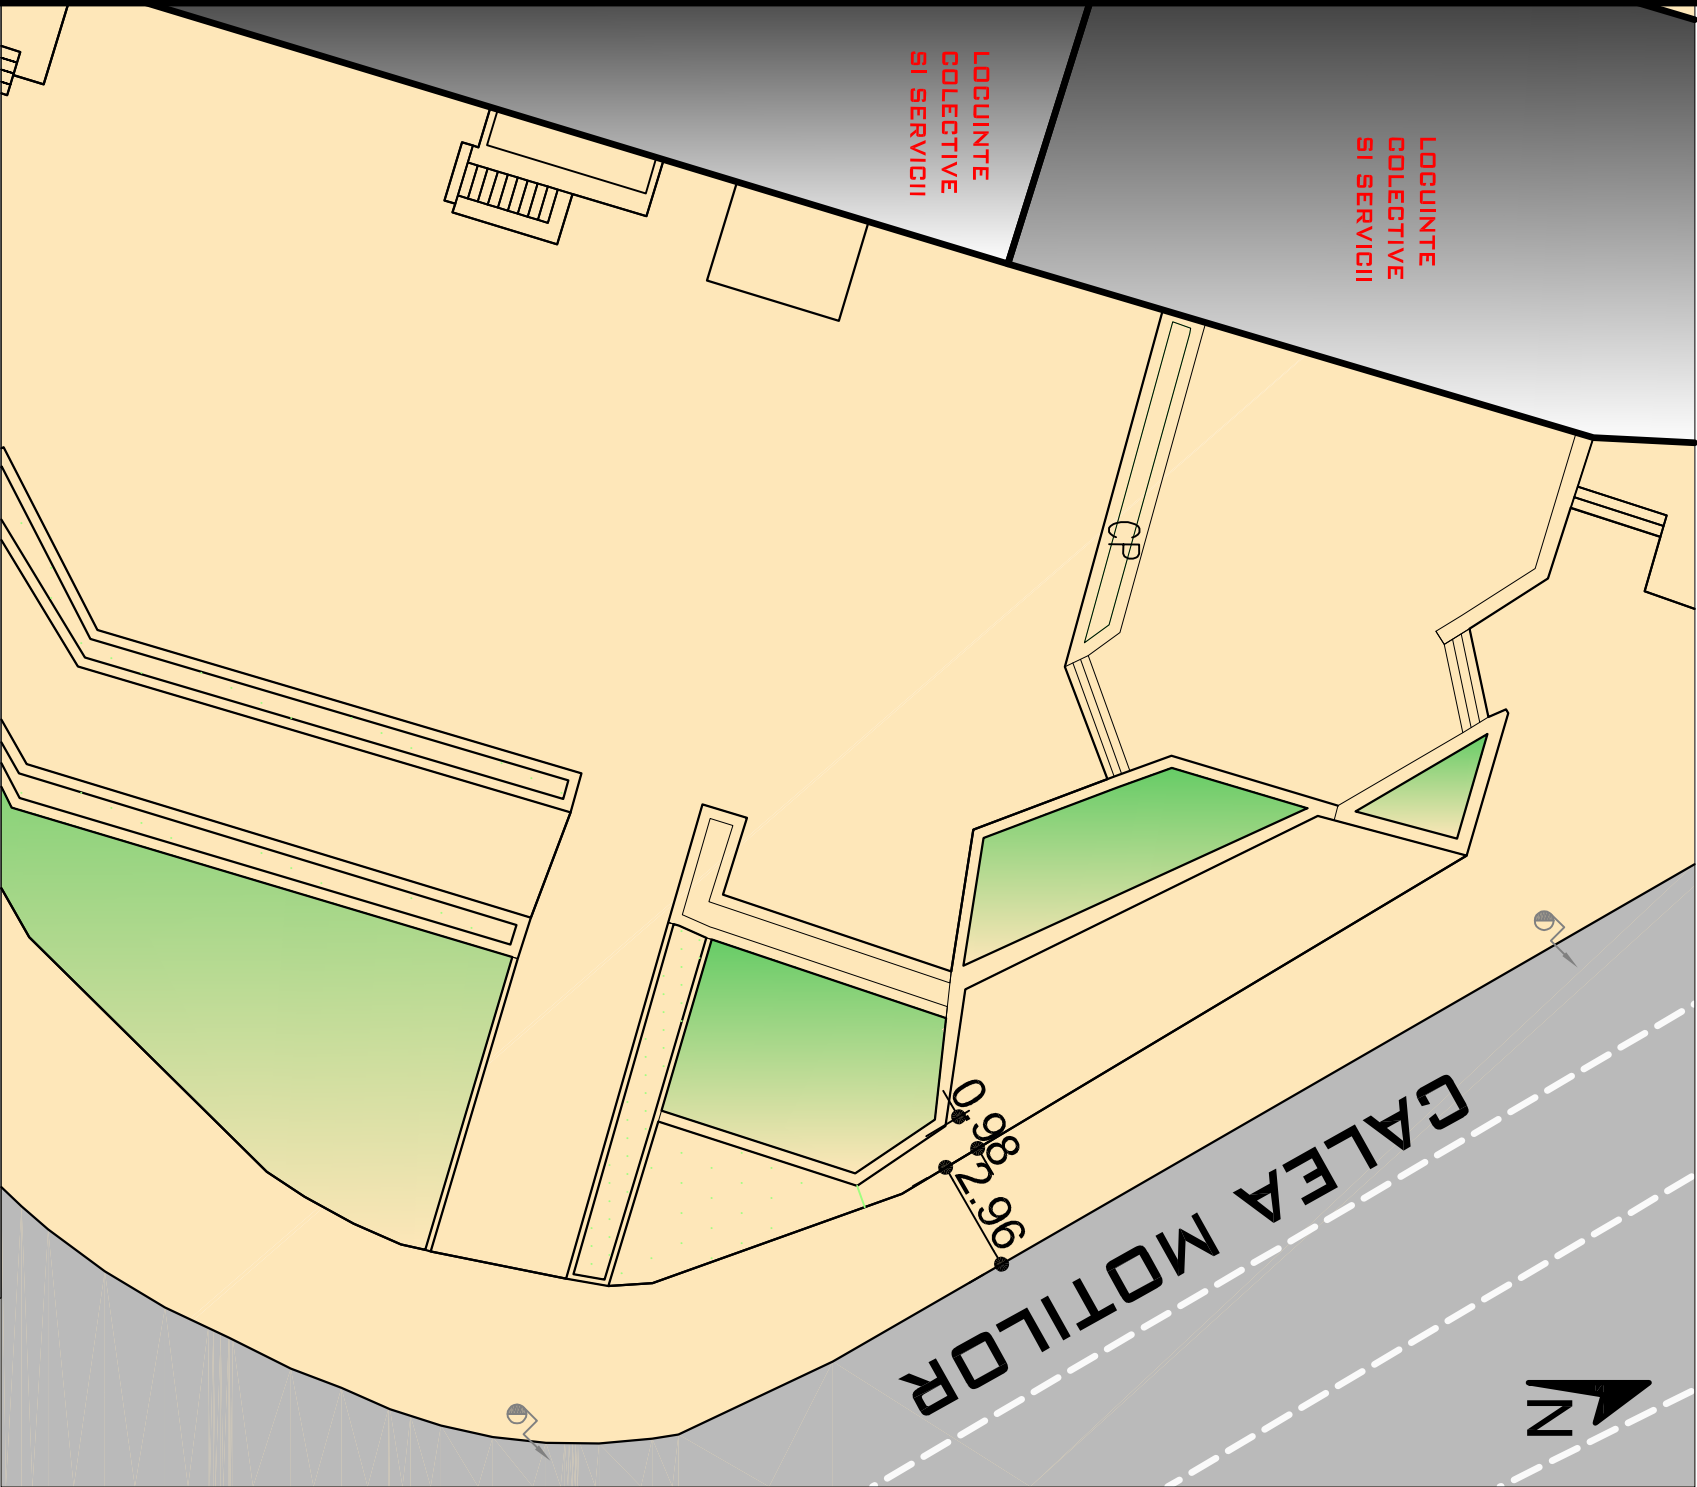



LEGENDA

- LIMITA DE PROPRIETATE
- ALINIAMENT
- CONSTRUCII EXISTENTE
- CONSTRUCII PROPUSE

 DRUMURI ZONA DE LOCUINTE SI SERVICII ZONA VERDE

LAURA IDANA BAURDA BIROU INDIVIDUAL DE ARHITECTURA		BENEFICIAR:		SC MONTE CALM PLAY SRL		NR. PR. 05-17 P.U.D.
		DEN. LUCRARE:		PUD - AMPLASARE STANDURI MOBILE UNIPLAY		
		DEN. PLANSA:		SITUATIA EXISTENTA SI REGLEMENTARI URBANISTICE LOCATIA 2		
		MARTIE 2017		SEF PROIECT: LAURA IDANA BAURDA		
C.I.F. 24338654		SC 1:200		DESENAT: LAURA IDANA BAURDA		NR. PLANSA A02-2

PUD - AMPLASARE STANDURI MOBILE UNIPLAY

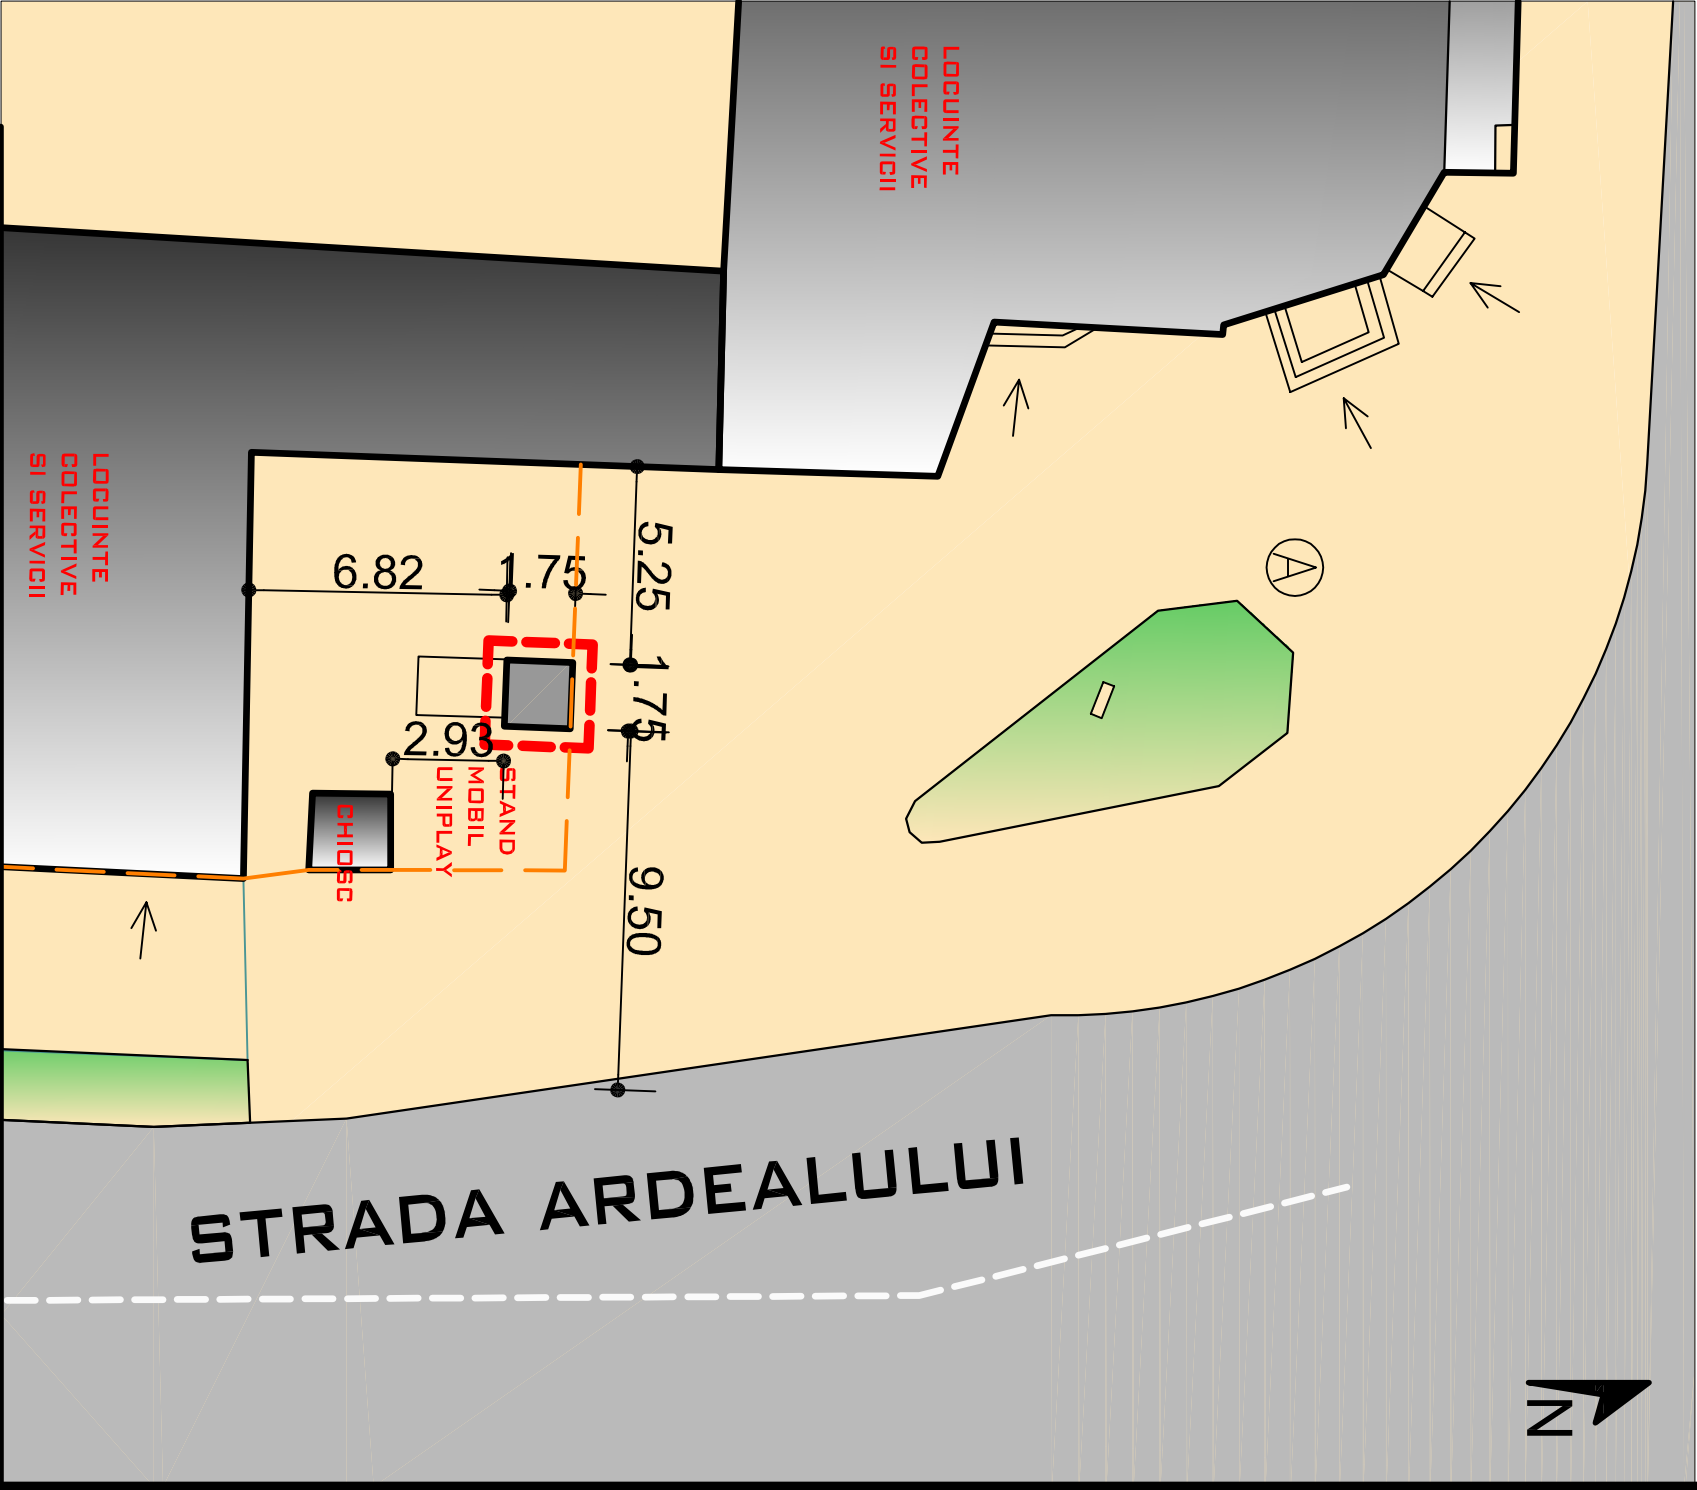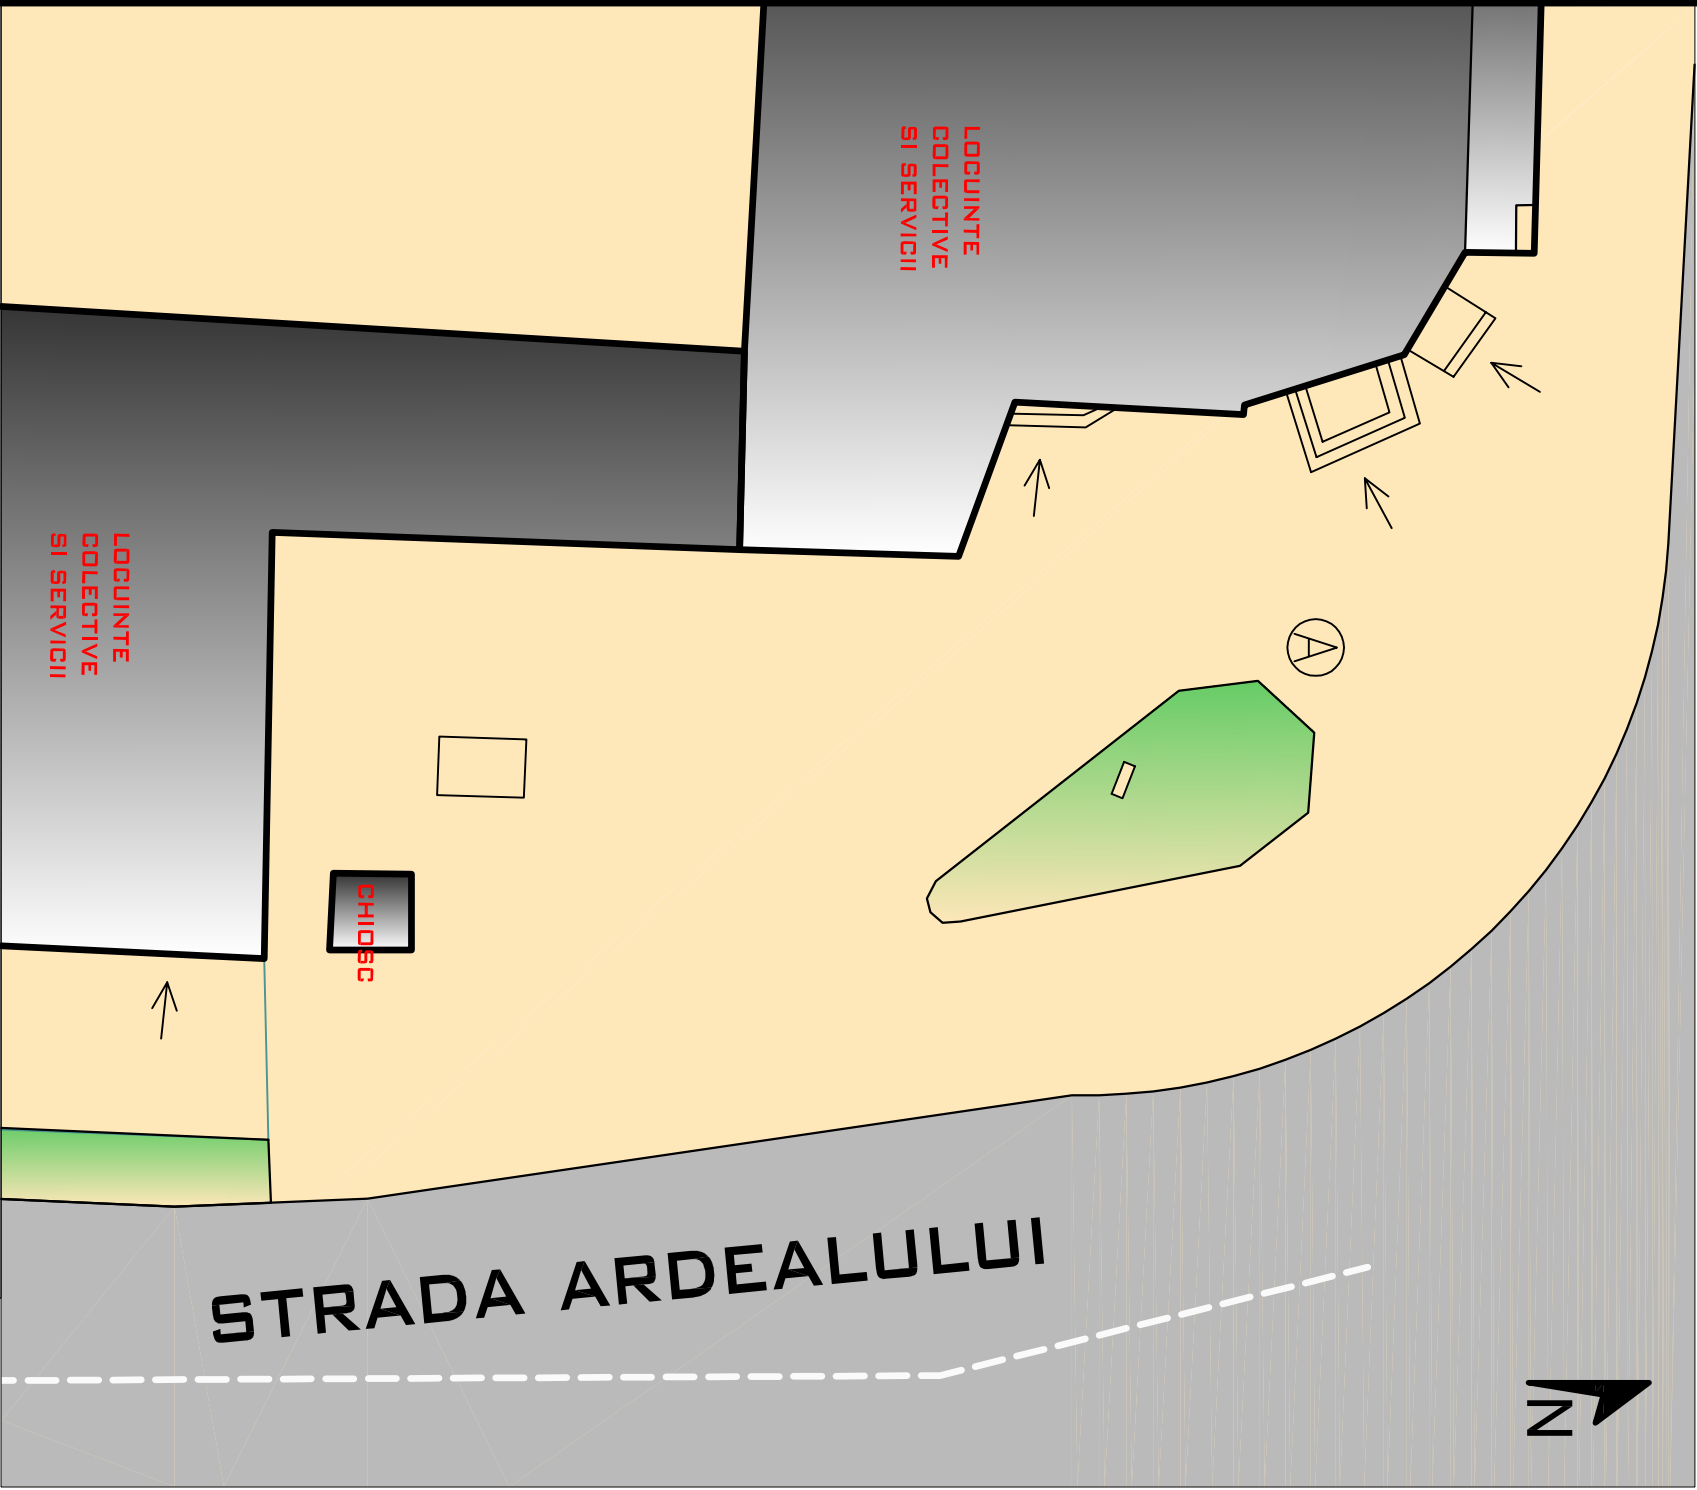



LEGENDA

- LIMITA DE PROPRIETATE
- ALINIAMENT
- CONSTRUCTII EXISTENTE
- CONSTRUCTII PROPUSE

- DRUMURI
- ZONA DE LOCUINTE SI SERVICII
- ZONA VERDE

LAURA IDANA BAURDA BIROU INDIVIDUAL DE ARHITECTURA		BENEFICIAR: SC MONTE CALM PLAY SRL		NR. PR. 05-17 P.U.D.	
DEN. LUCRARE: PUD - AMPLASARE STANDURI MOBILE UNIPLAY		SITUATIA EXISTENTA SI REGLEMENTARI URBANISTICE LOCALTIA 3		SEF PROIECT: LAURA IDANA BAURDA	
DEN. PLANSA: MARTIE 2017		PROIECTAT: LAURA IDANA BAURDA		NR. PLANSA AD-2-3	
C.I.F. 24338654		SC 1:200		DESENAT: LAURA IDANA BAURDA	

PUD - AMPLASARE STANDURI MOBILE UNIPLAY

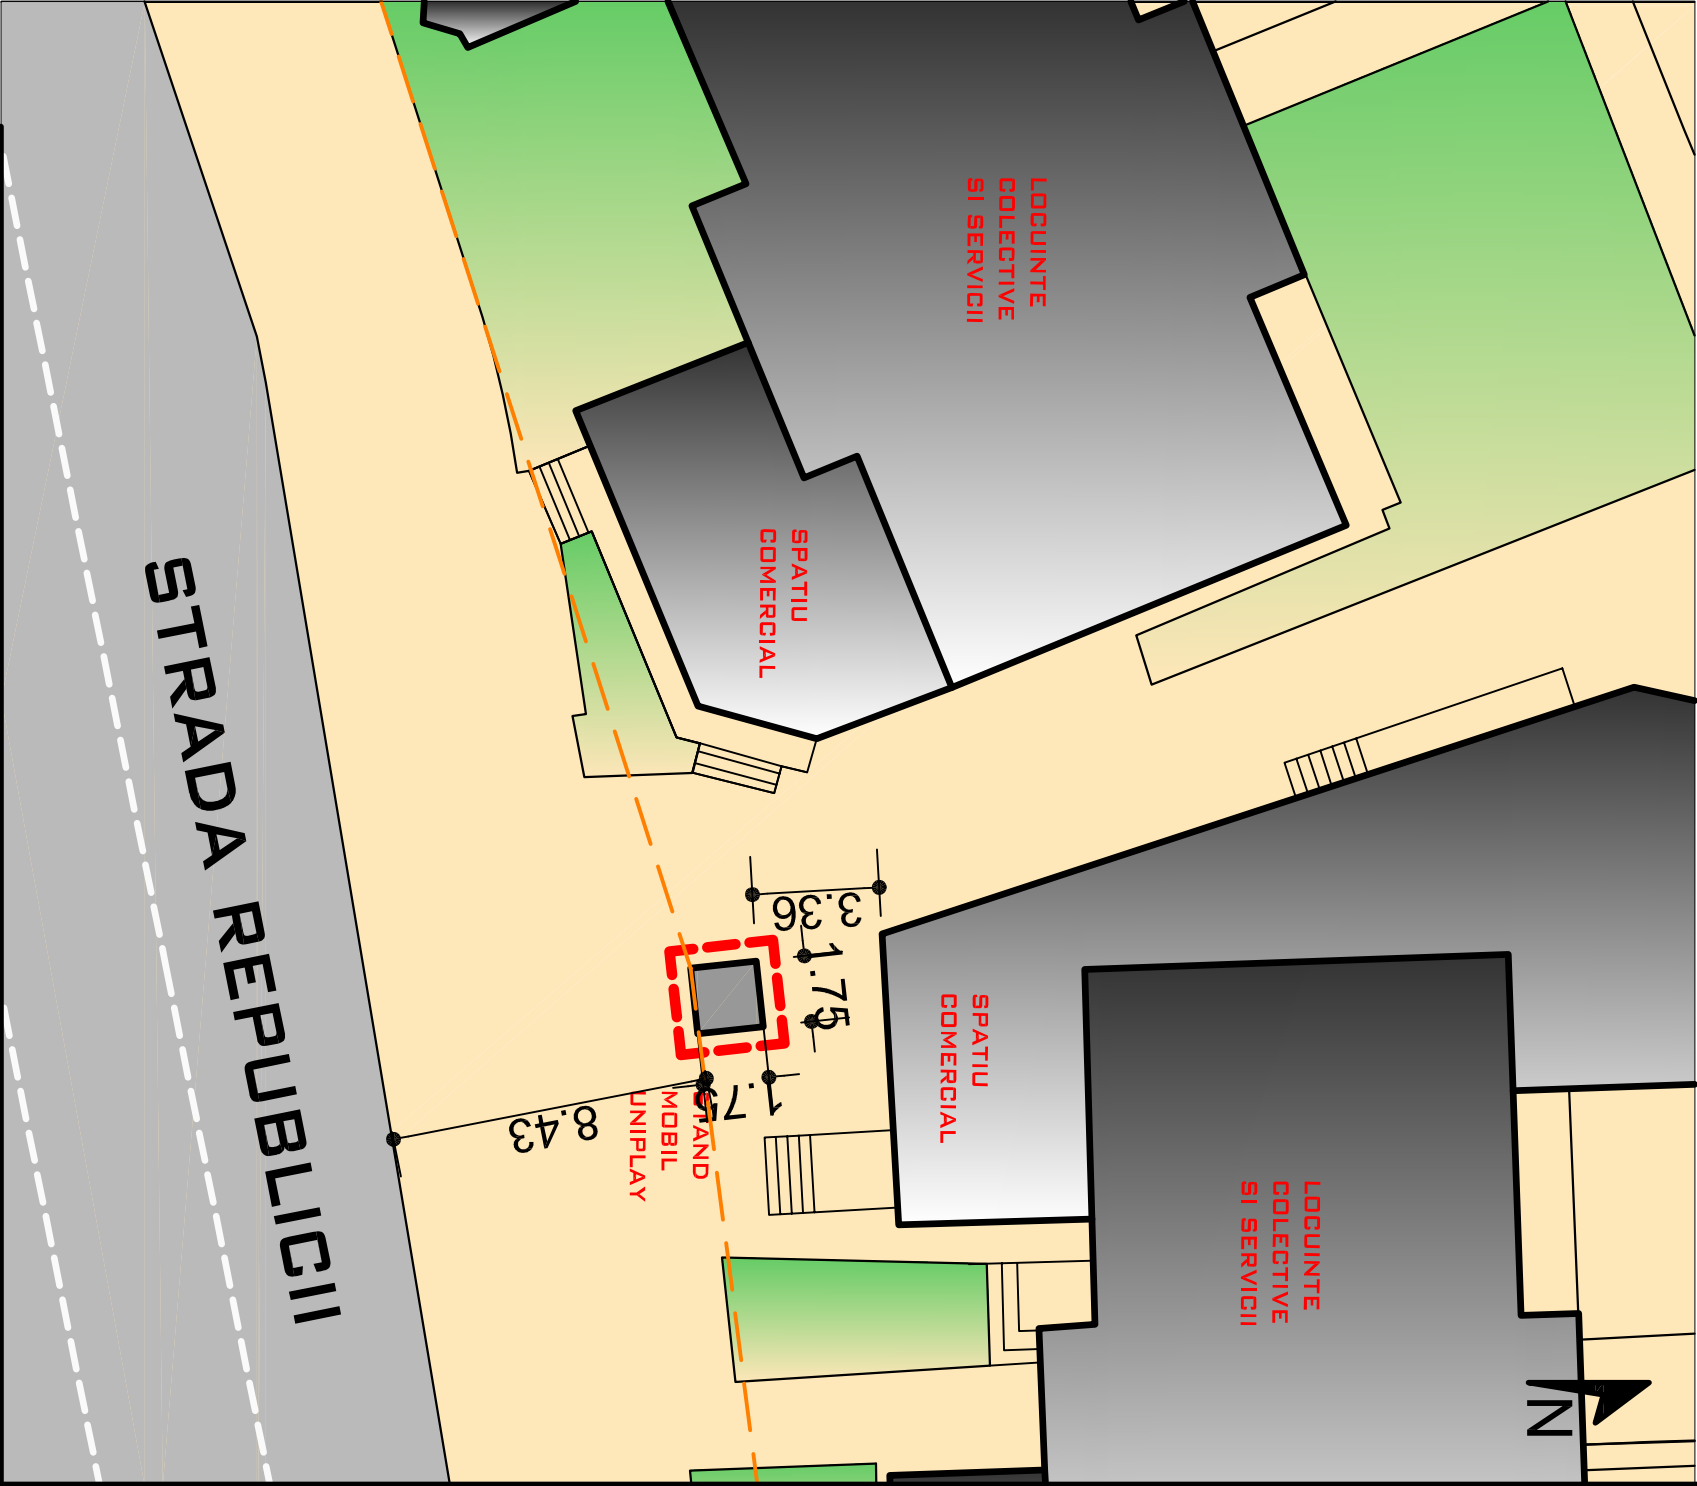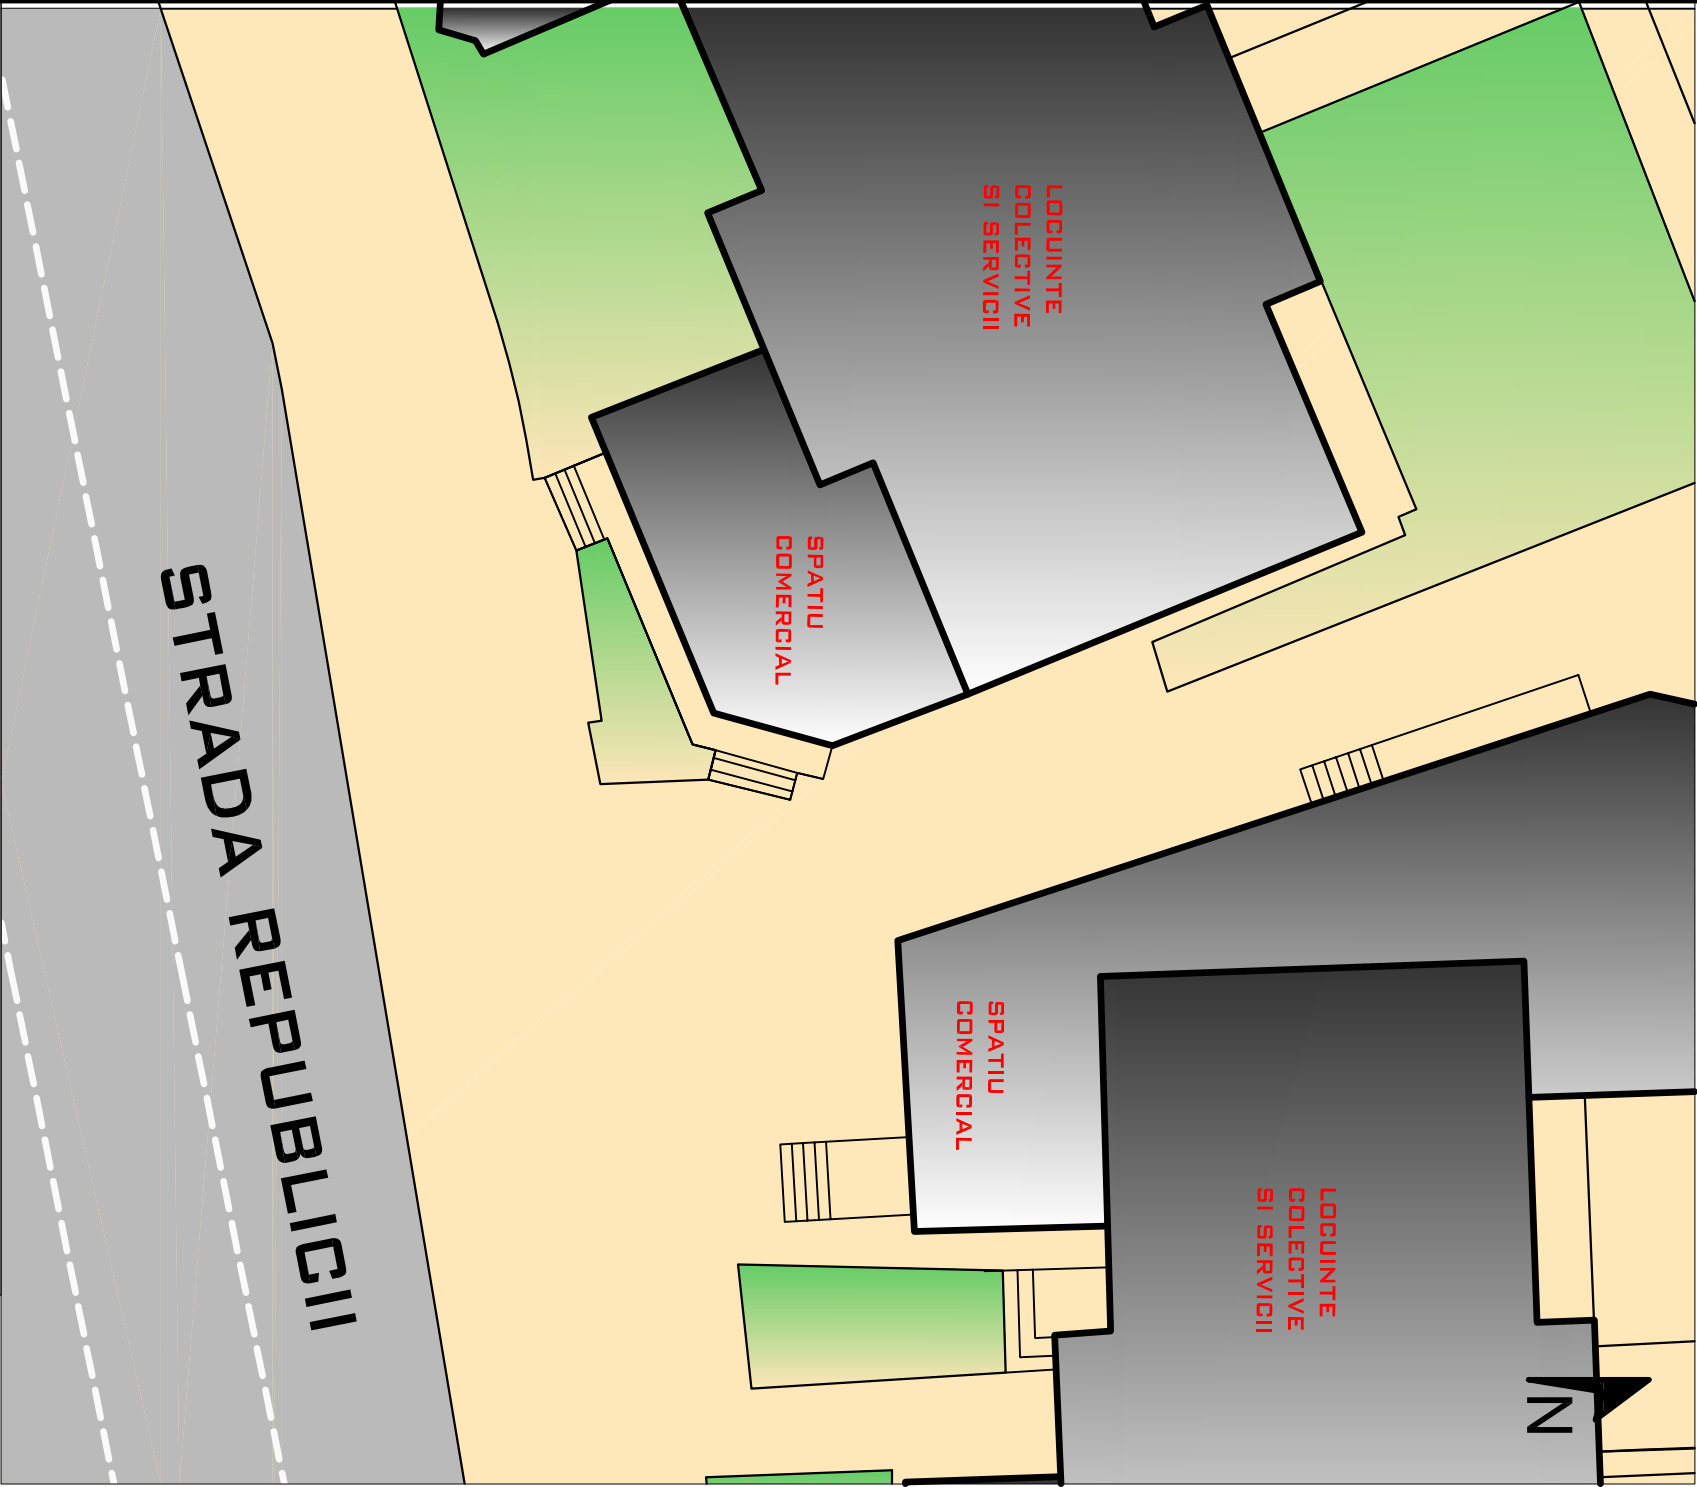

LEGENDA

- LIMITA DE PROPRIETATE
- ALINIAMENT
- CONSTRUCTII EXISTENTE
- CONSTRUCTII PROPUSE

- DRUMURI
- ZONA DE LOCUINTE SI SERVICII
- ZONA VERDE

LAURA IDANA BAURDA BIROU INDIVIDUAL DE ARHITECTURA		BENEFICIAR: SC MONTE CALM PLAY SRL		NR. PR. 05-17 P.U.D.	
DEN. LUCRARE: PUD - AMPLASARE STANDURI MOBILE UNIPLAY		SITUATIA EXISTENTA SI REGLEMENTARI URBANISTICE LOCALITA 4		SEF PROIECT: LAURA IDANA BAURDA	
DEN. PLANSĂ: MARTIE 2017		PROIECTAT: LAURA IDANA BAURDA		NR. PLANSĂ AD2-4	
C.I.F. 24338654		SC 1:200		DESENAT: LAURA IDANA BAURDA	