


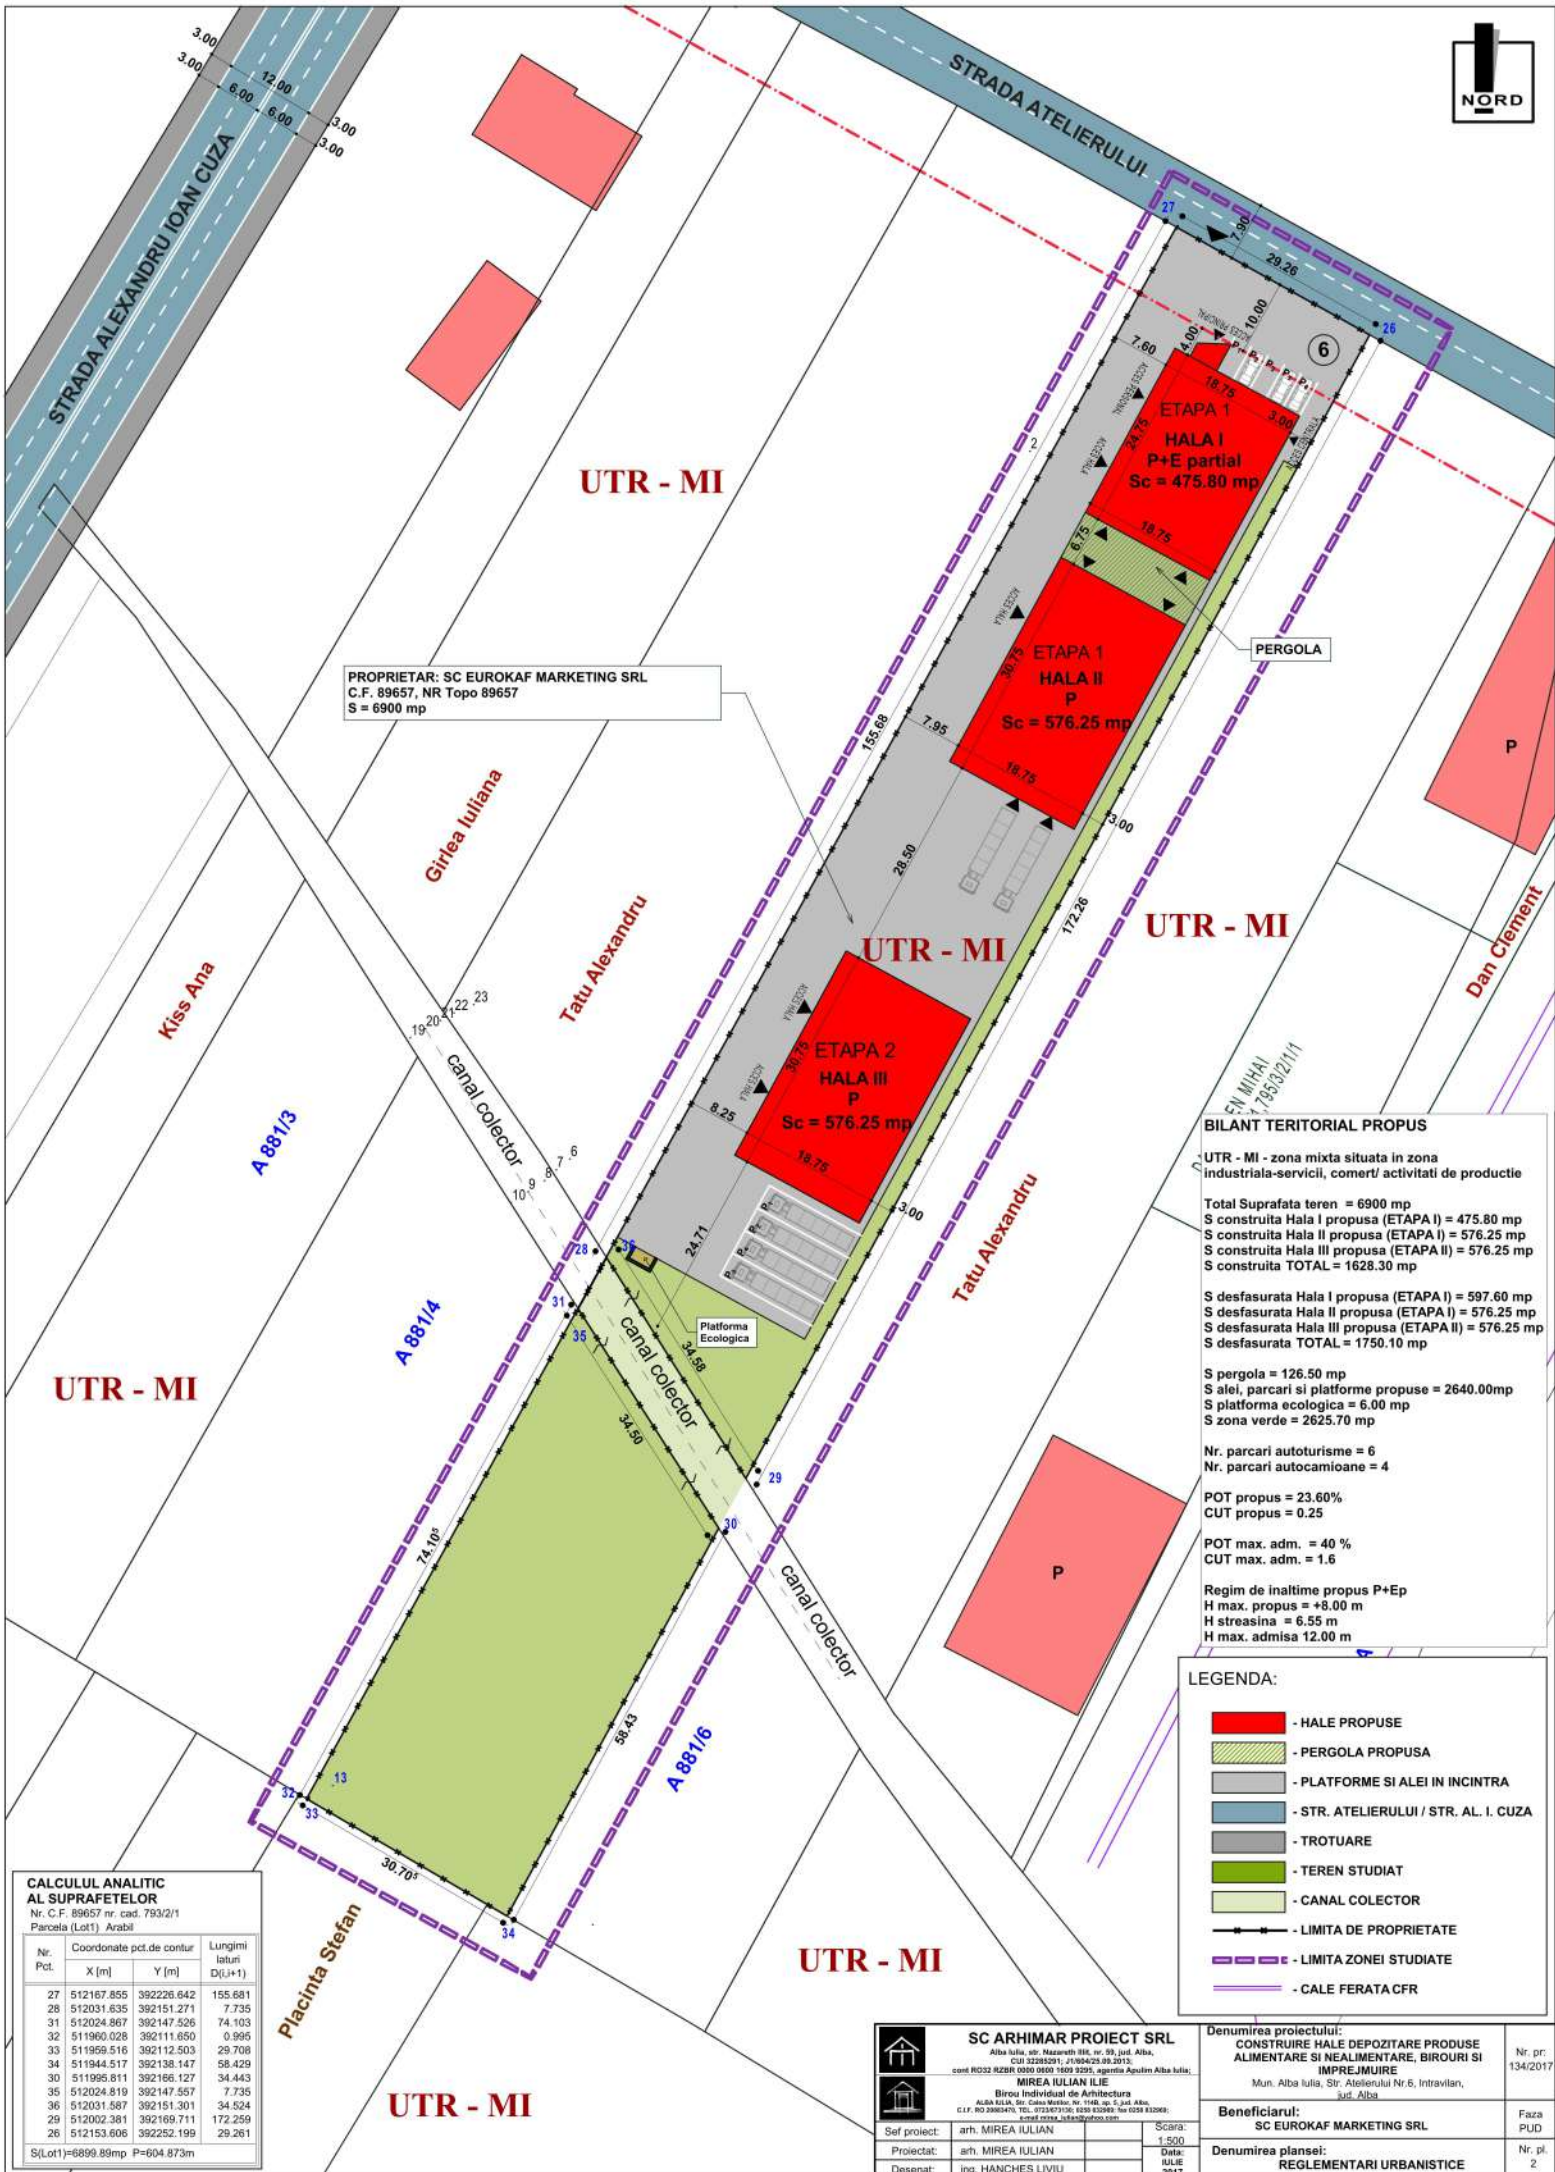

Denumirea proiectului: CONSTRUIRE HALE DEPOZITARE PRODUSE ALIMENTARE SI NEALIMENTARE, BIROURI SI IMPREJUIRI Mun. Alba Iulia, Str. Ateliului Nr.6, Intravilan, jud. Alba		Nr. pr: 134/2010
Beneficiarul: SC EUROKAF MARKETING SRL		Faza PUD
Denumirea plansei: REGLEMENTARI URBANISTICE		Nr. pl 2