


-  circulatii auto (S.Centura si drum Drambar)
-  zona aferenta S.Centura si dr.Drambar
-  zone verzi / dalate
-  proprietati vecine
-  teren adiacent c.f.
-  hale existente pe terenuri vecine
-  hale existente pe teren
-  hale propuse prin PUD

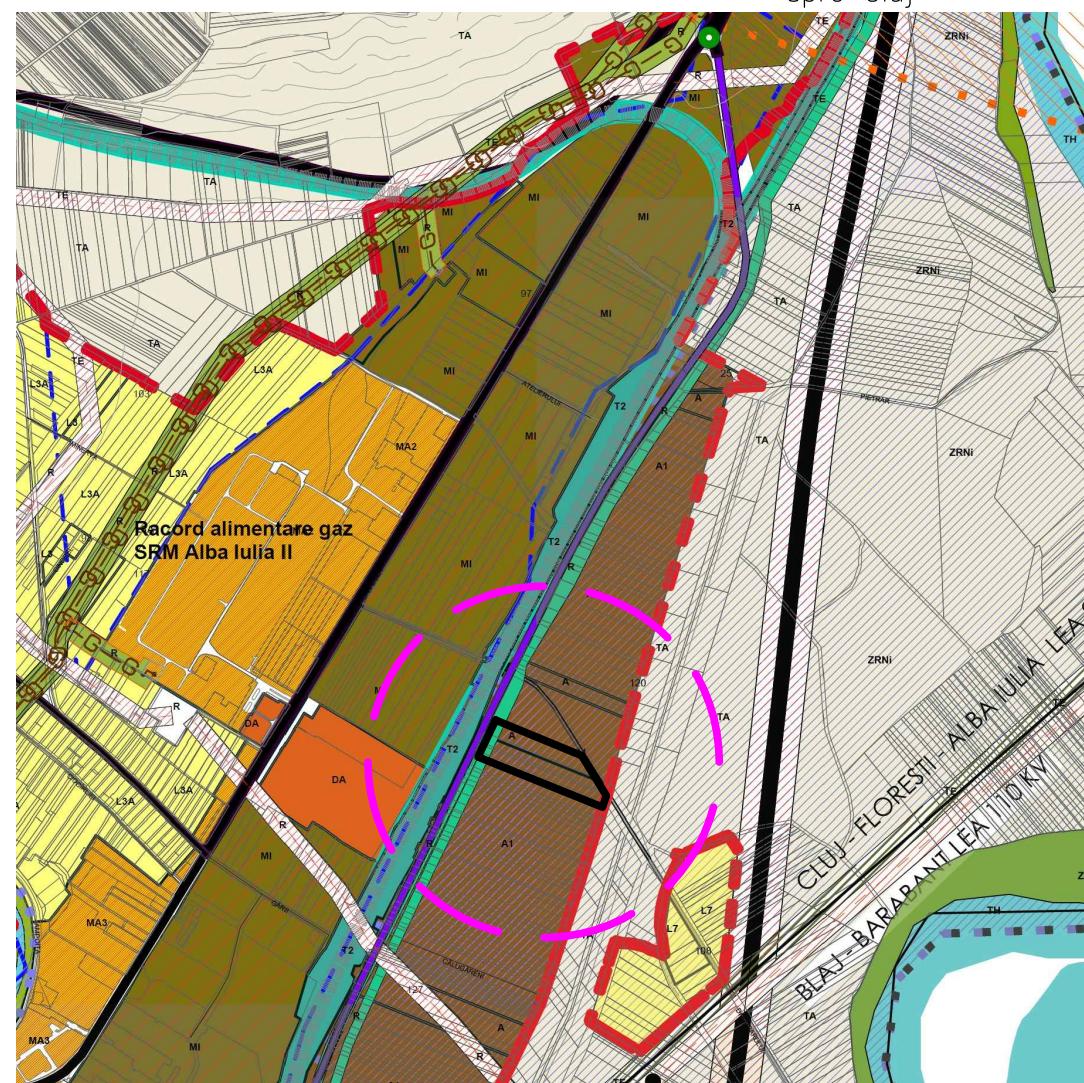


INCADRARE IN LOCALITATE



spre Sebes

spre Cluj

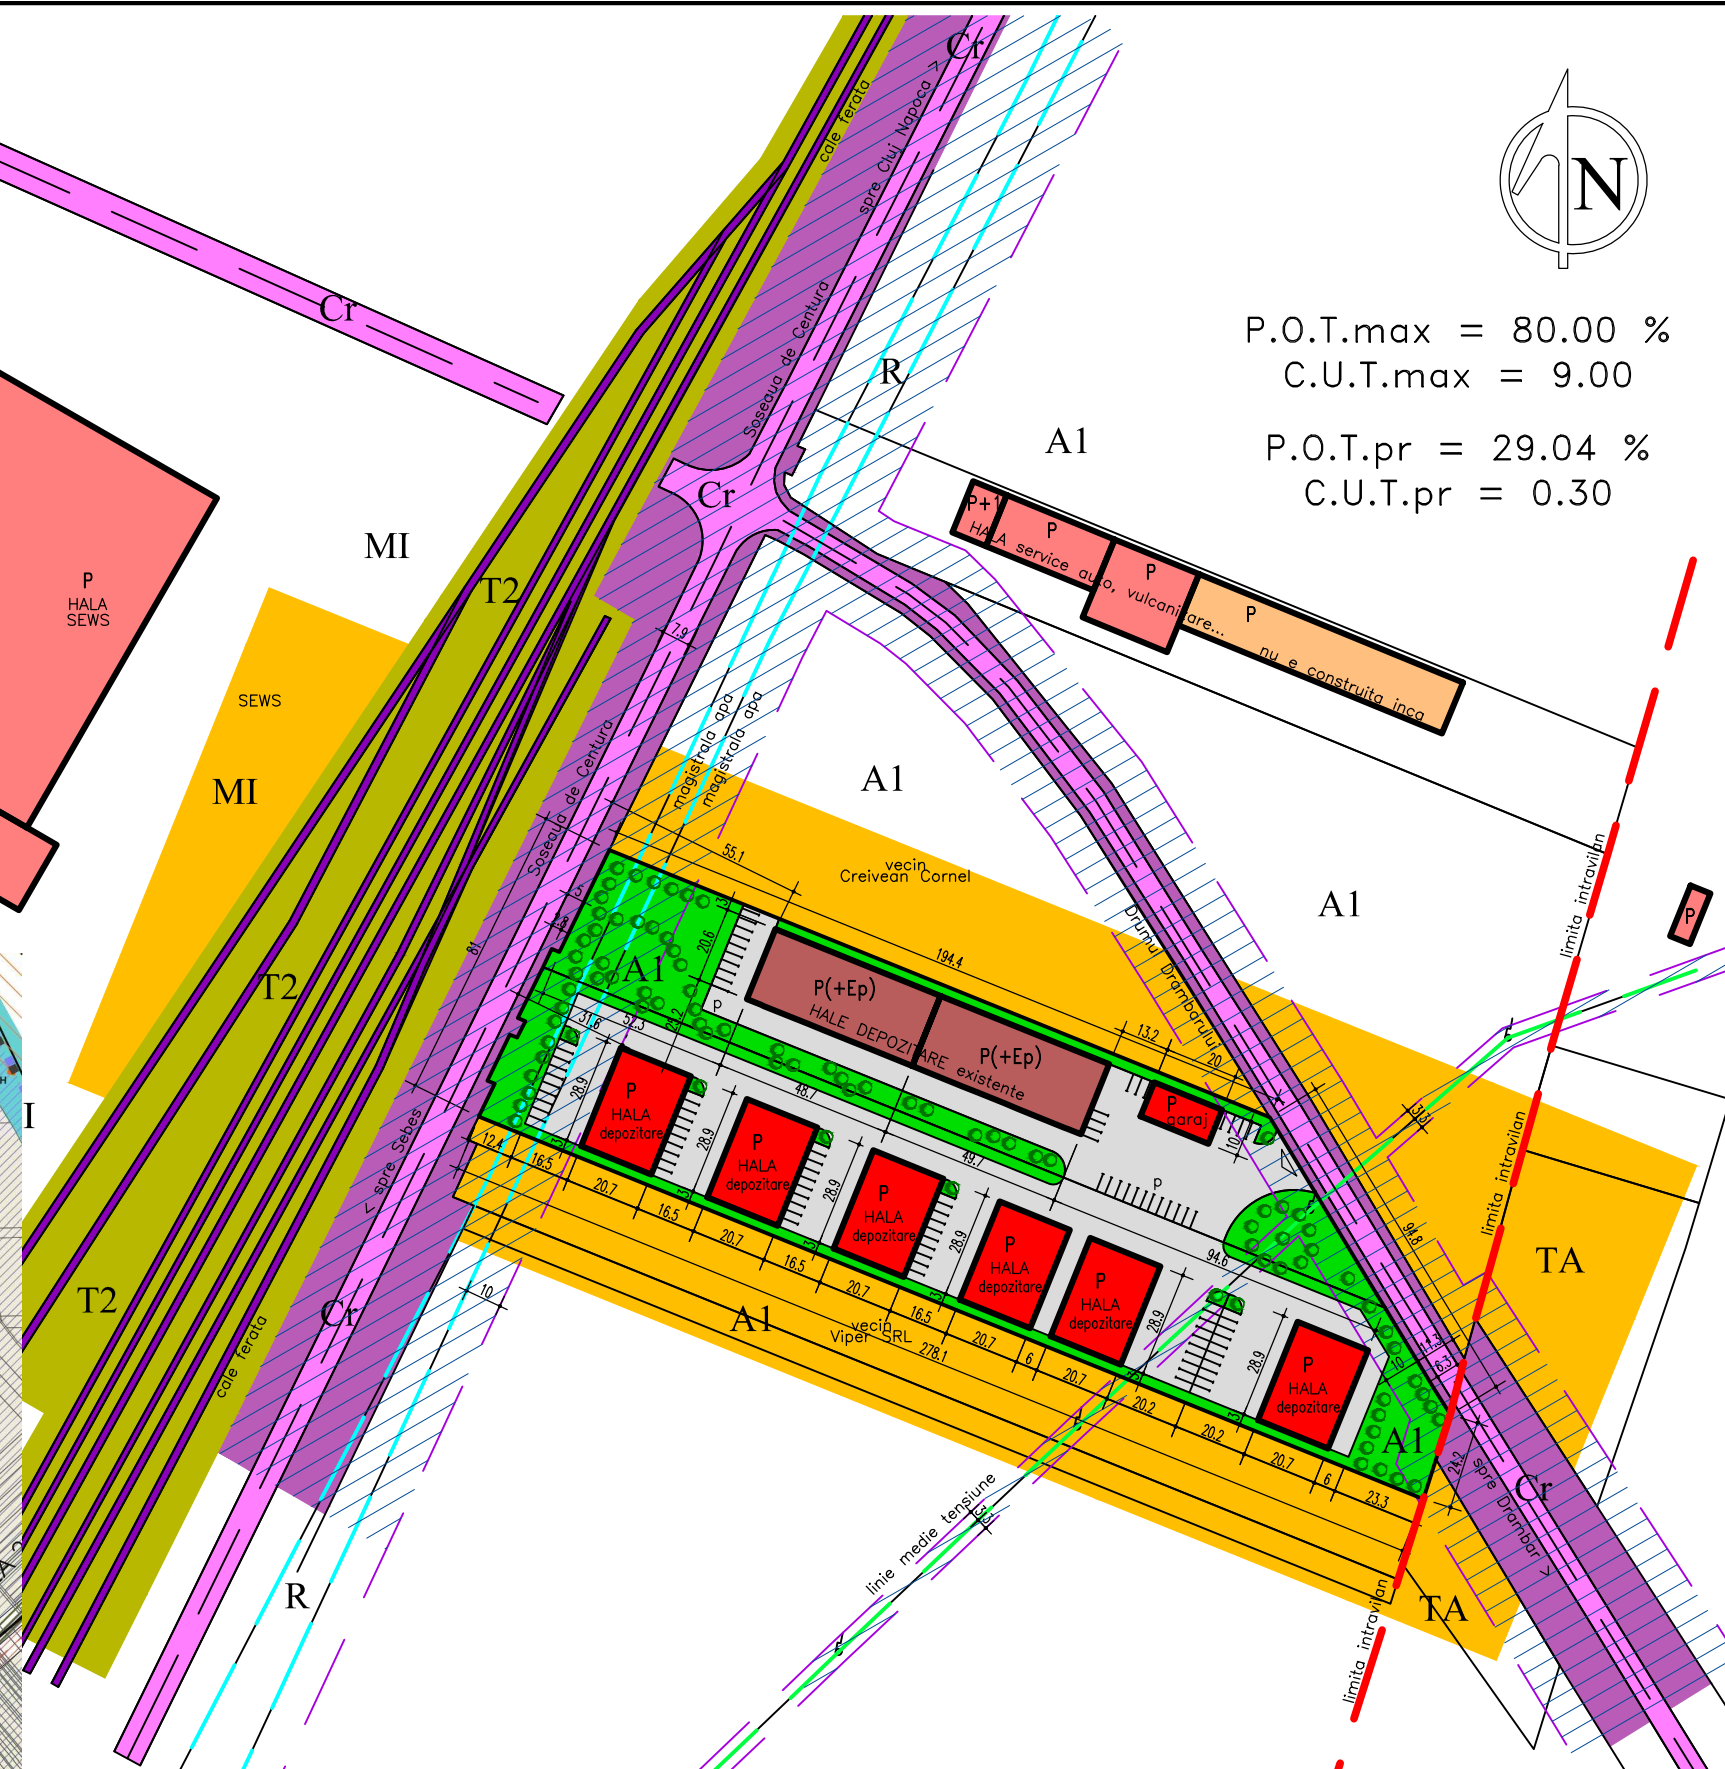

P.O.T.max = 80.00 %

C.U.T.max = 9.00

P.O.T.pr = 29.04 %

C.U.T.pr = 0.30

CF 104841 Alba Iulia

Nr.Cad. 104841

Topo. 940/2/2/1, 940/2/2/2

S teren = 20019mp



Beneficiar	SC AEG PARTENER ALBA SRL prin Mircea Popescu	pr. numar
Den. lucrare	PUD - CONSTRUIRE HALE DEPOZITARE PRODUSE INDUSTRIALE	003-17
Den. planşa	si GARAJ - Alba Iulia, str. Soseaua de Centura 150	
	REGLEMENTARI URBANISTICE	
	Sef proiect	arh. LUCIAN ENACHE
	Proiectat	arh. LUCIAN ENACHE
	Desenat	arh. LUCIAN ENACHE
	Junie 2017	A02
	1:1000	nr. planşa