


PERSPECTIVA N-E



FATADA N-E

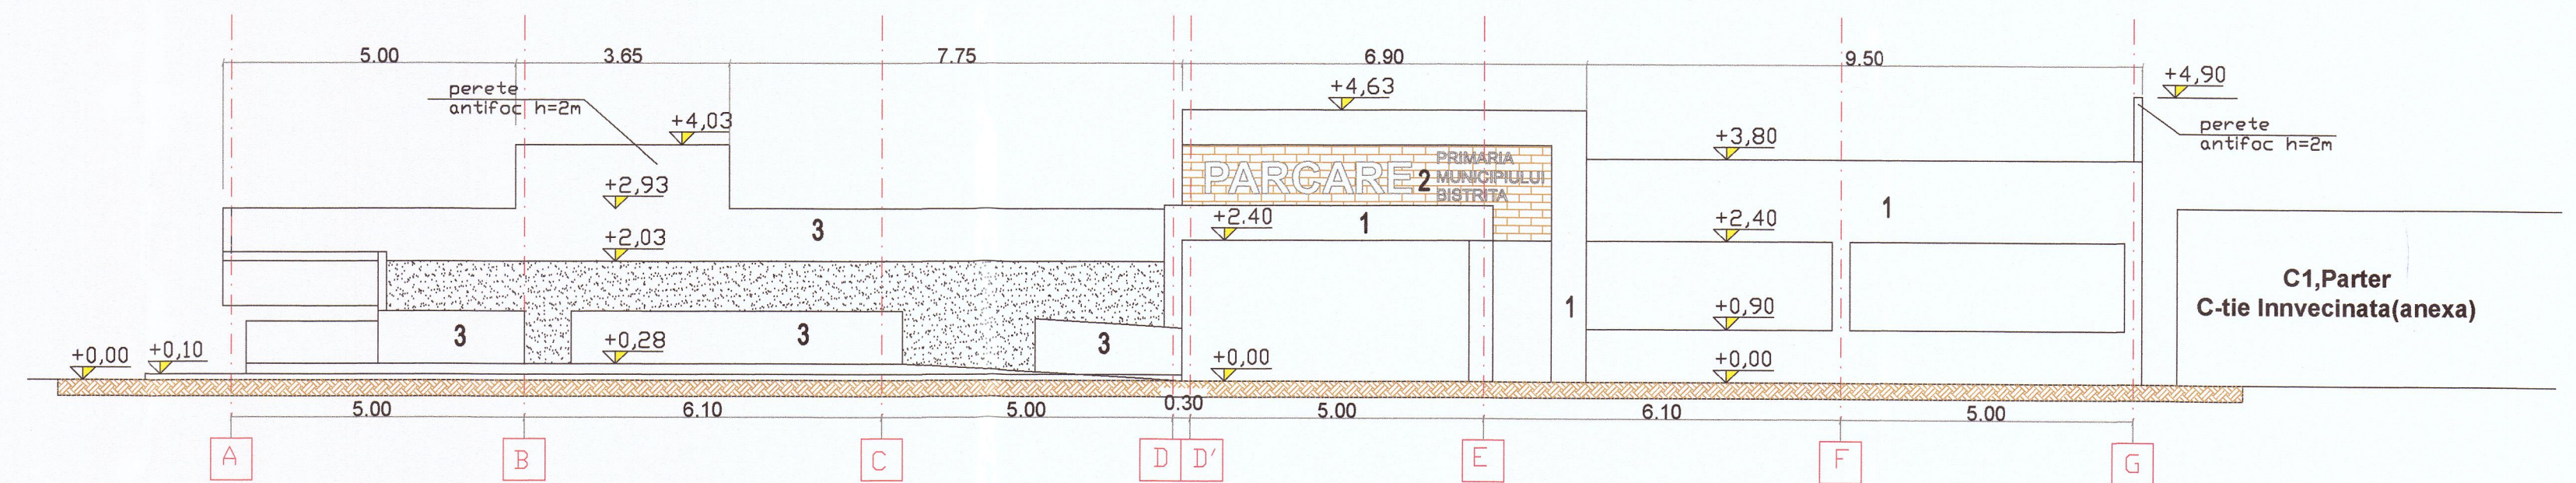

Finisaje utilizate pe fatade:

- 1.Tencuiala decorativa culoare alb.
- 2.Caramida decorativa de culoare maronie.
- 3.Parapet beton armat tencuiala decorativa alb.
- 4.Plasa impletita plastifiata,verde protectie pietoni.

PERSPECTIVA S-V




FATADA S-V



Finisaje utilizate pe fatade:

- 1.Tencuiala decorativa culoare alb.
- 2.Caramida decorativa de culoare maronie.
- 3.Parapet beton armat tencuiala decorativa alb.
- 4.Plasa impletita plastifiata,verde protectie pietoni.

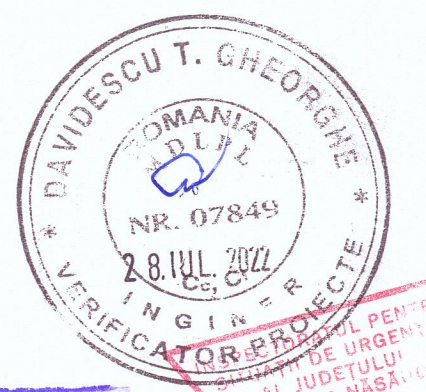

44/22.08.2022

VERIFICATOR	AL. REPERAT	PROIECT 15/2022
SC. VILAGE CONSTRUC	BENEFICIAR: PRIMARIA MUNICIPIULUI BISTRITA	FAZA: S.F.
onss Beclean, str. Mihai Viteazul nr.26, etaj 3-H 36/44/2005 / CUI 17136550	INVESTITIE: CONSTRUIRE PARCARE D+P	
NUME	SEMNA	ADRESA: Mun.Bistrita, Aleea Pandurilor, C.F. nr.50140
SEF PROIECT Arh.Vanca Daniel	SCARA 1:100	FATADA N-E
PROIECTAT Arh.Vanca Daniel	DATA 05/2022	FATADA S-V
DESENAT Arh.Vanca Daniel		PLANSA A05