
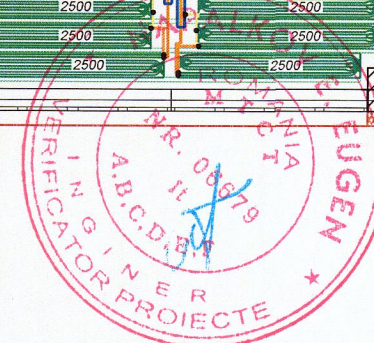


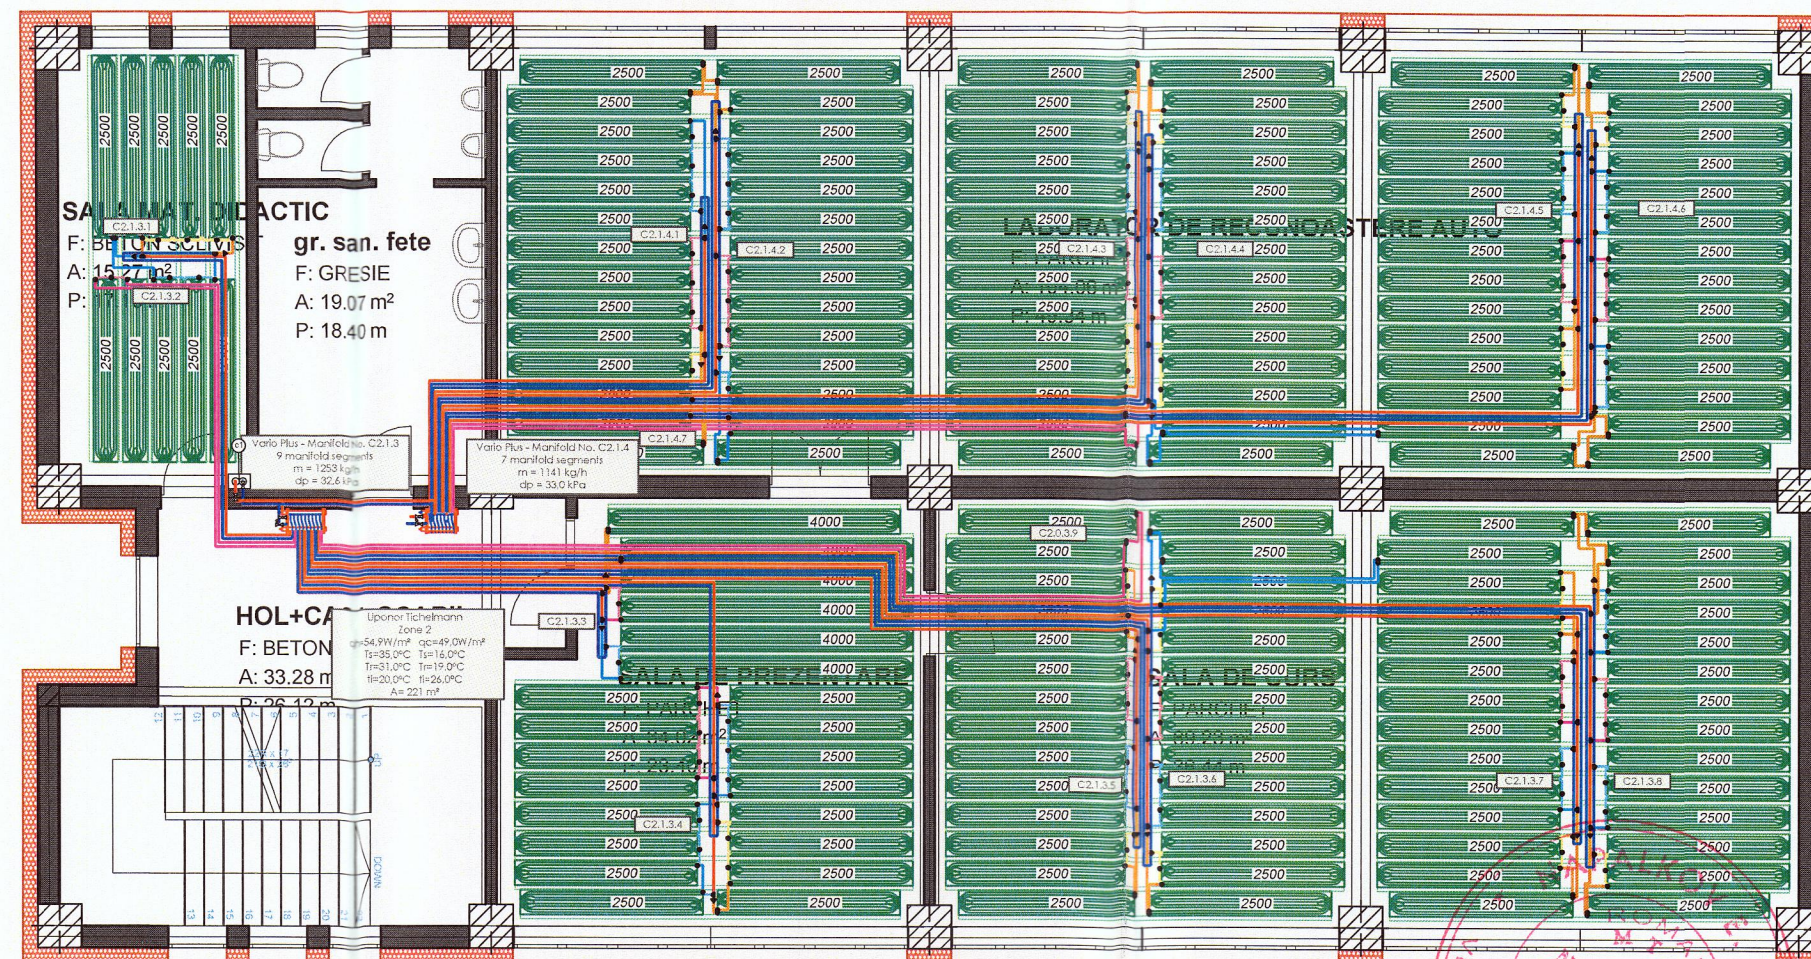

- LEGENDA
- Teava PEX-a 9,9x1,1 mm
 - Teava PEX-a 9,9x1,1 cuplare intre panouri
 - Teava PEX-a retea distributie
 - Teu
 - Reductie
 - Racord 9,9-9,9
 - Distributie-colector
 - Numerotare circuite

Verificator	Nume	Semnătura	Cerințe	Referat/Expertiza Nr.
	Procad Business Satu Mare, str. Horea nr.2, Ap. 10, Tel. 0756074649		Beneficiarul Investitiei: MUNICIPIUL BISTRITA Sediu: Municipiul Bistrita, Piata Centrala, nr. 6, judetul Bistrita-Nasaud	
	Denumire „REABILITARE SI MODERNIZARE LICEUL TEHNOLOGIC AGRICOL BISTRITA”		Nr. proiect: 04/2022	
	Amplasament: Municipiul Bistrita, strada Tarpiului, nr. 21, judetul Bistrita-Nasaud		Faza: D.A.L.I.	
	Denumire planșă: INSTALATII TERMICE-C2 ETAJ1		Nr. planșă: IT2C2	