


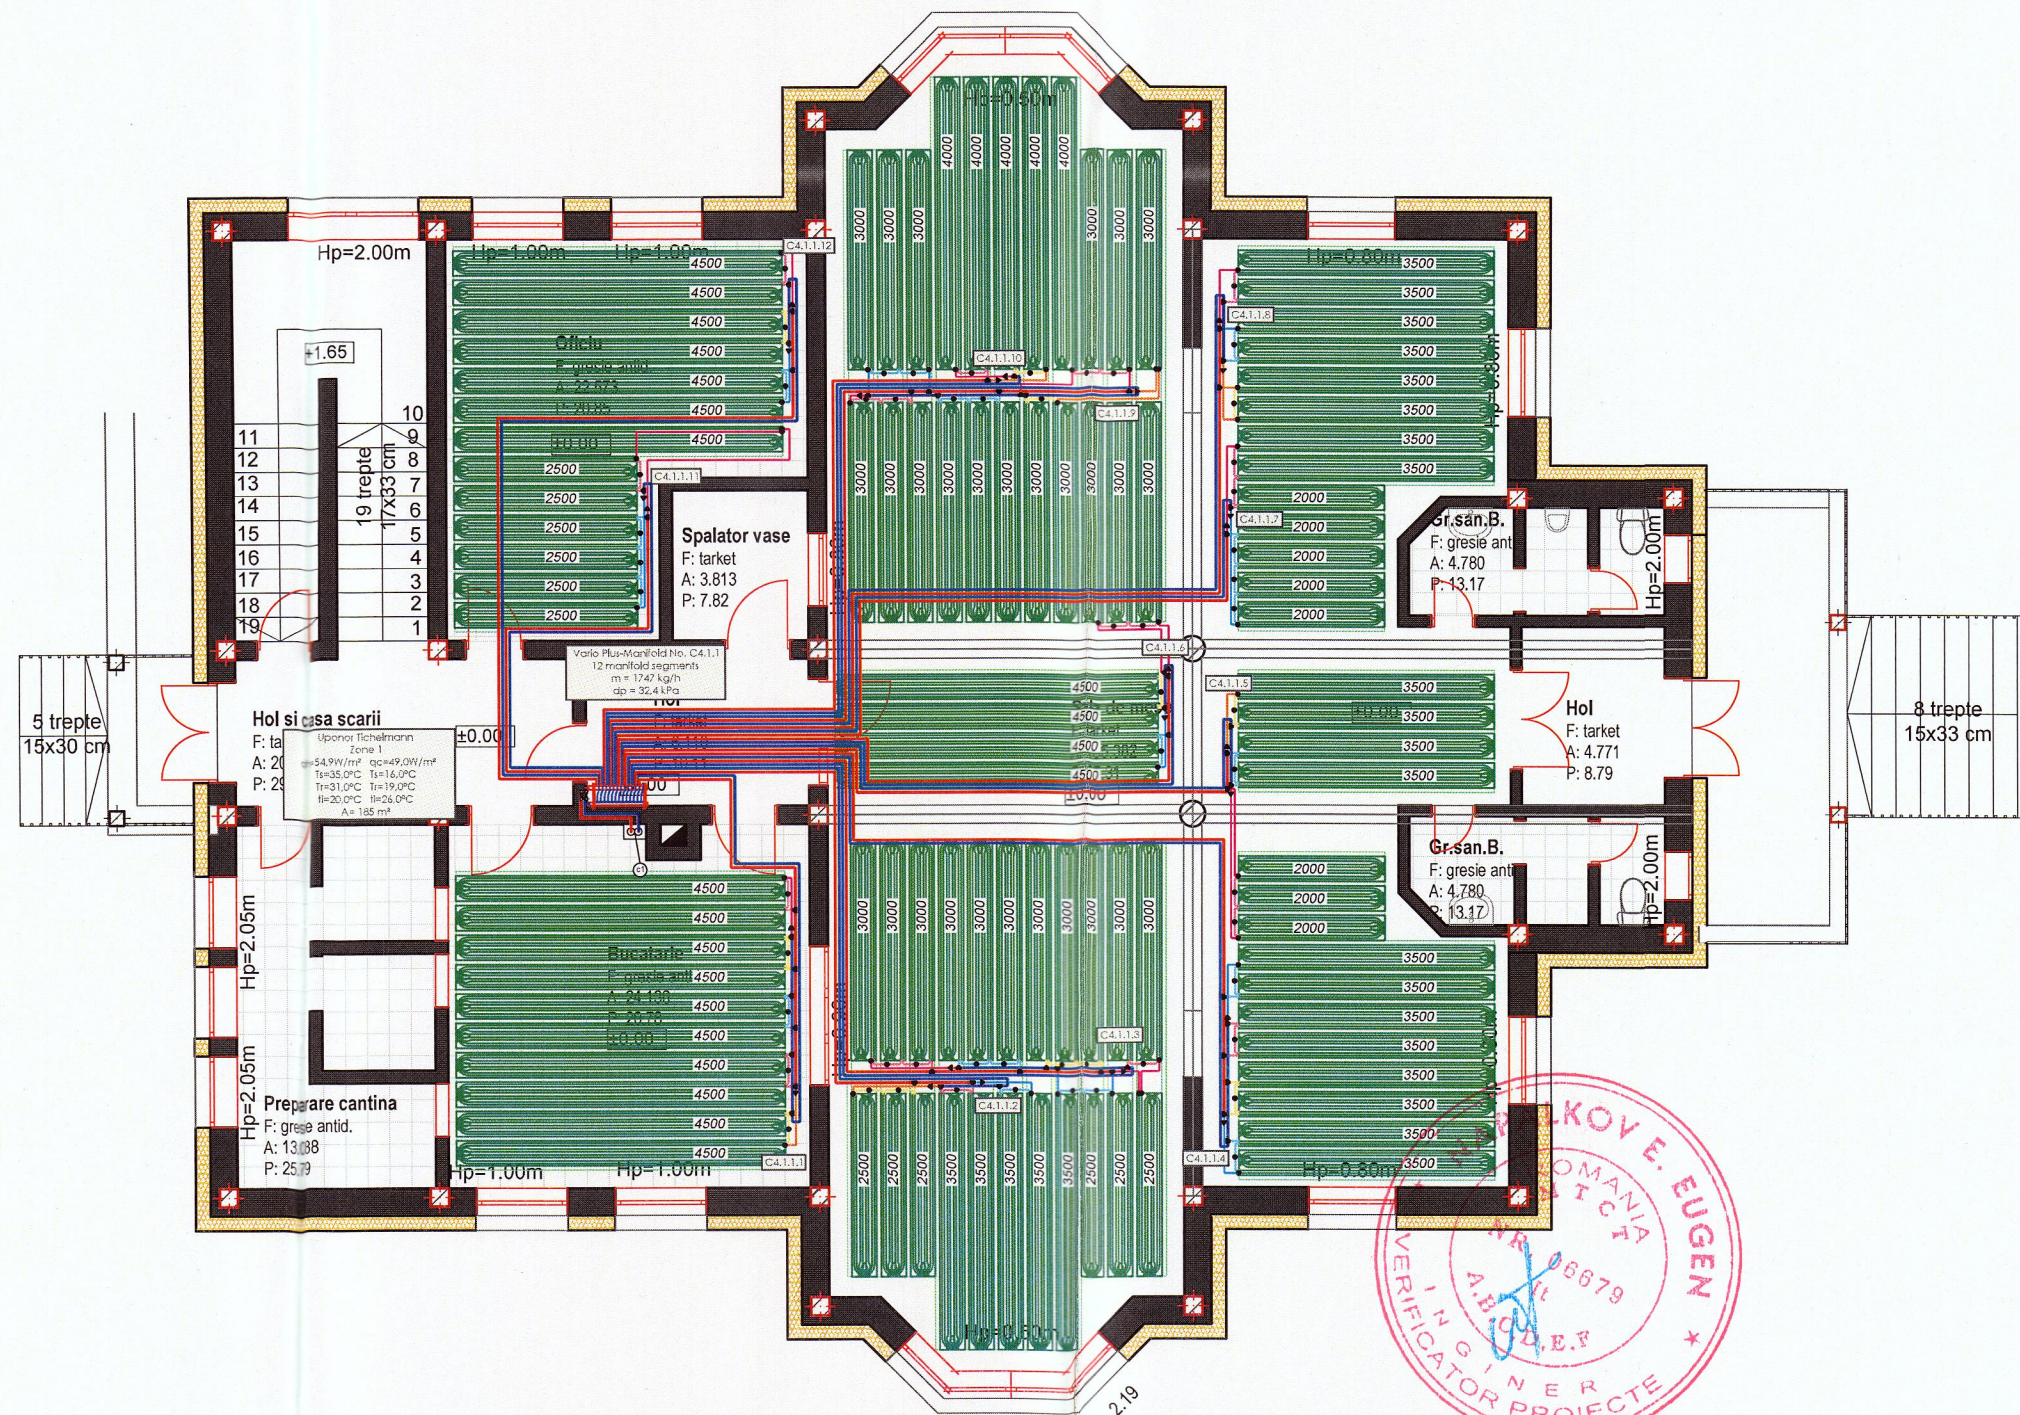


Ca
Cl
Gr

Leg
[Symbol]
[Symbol]
[Symbol]

LEGENDA

- [Line] - Teava PEX-a 9,9x1,1 mm
- [Line] - Teava PEX-a 9,9x1,1 cuplare intre panouri
- [Line] - Teava PEX-a retea distributie
- [Symbol] - Teu
- [Symbol] - Reductie
- [Symbol] - Racord 9,9-9,9
- [Symbol] - Distribuitor-colector
- [1.1] - Numerotare circuite

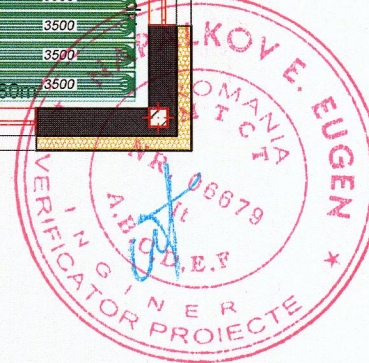

Verificator	Nume	Semnatura	Cerinte	Referat/Expertiza Nr.
			Beneficiarul Investitiei: MUNICIPIUL BISTRITA Sediu: Municipiul Bistrita, Piata Centrala, nr. 6, judetul Bistrita-Nasaud	Nr. proiect: 04/2022
	Denumire lucrare: „REABILITARE SI MODERNIZARE LICEUL TEHNOLOGIC AGRICOL BISTRITA”		Amplasament: Municipiul Bistrita, strada Tarpiului, nr. 21, judetul Bistrita-Nasaud	Faza: D.A.L.I.
Şef proiect	arh. Neagu M. Cecilia		Data: martie 2022	Nr. planşa: IT2C4
Proiectat	ing. Maneses Sandor		INSTALATII TERMICE-C4 PARTER	
Desenat	ing. Maneses Sandor			