




Categoria de importanta: "C"-Constructie de importanta normala (conf HG766-97)
Clasa de importanta: "III"-Constructie de importanta normala (P100/1-13)
Grupa de constructii A 3-Cladire proiectata si realizata in perioada 1963-1981

- Legenda:**
- Elemente de beton armat
 - Zidarie portanta din blocuri ceramice
 - Grinda b.a
 - Element nou propus
 - Element propus spre demolare/desfacere

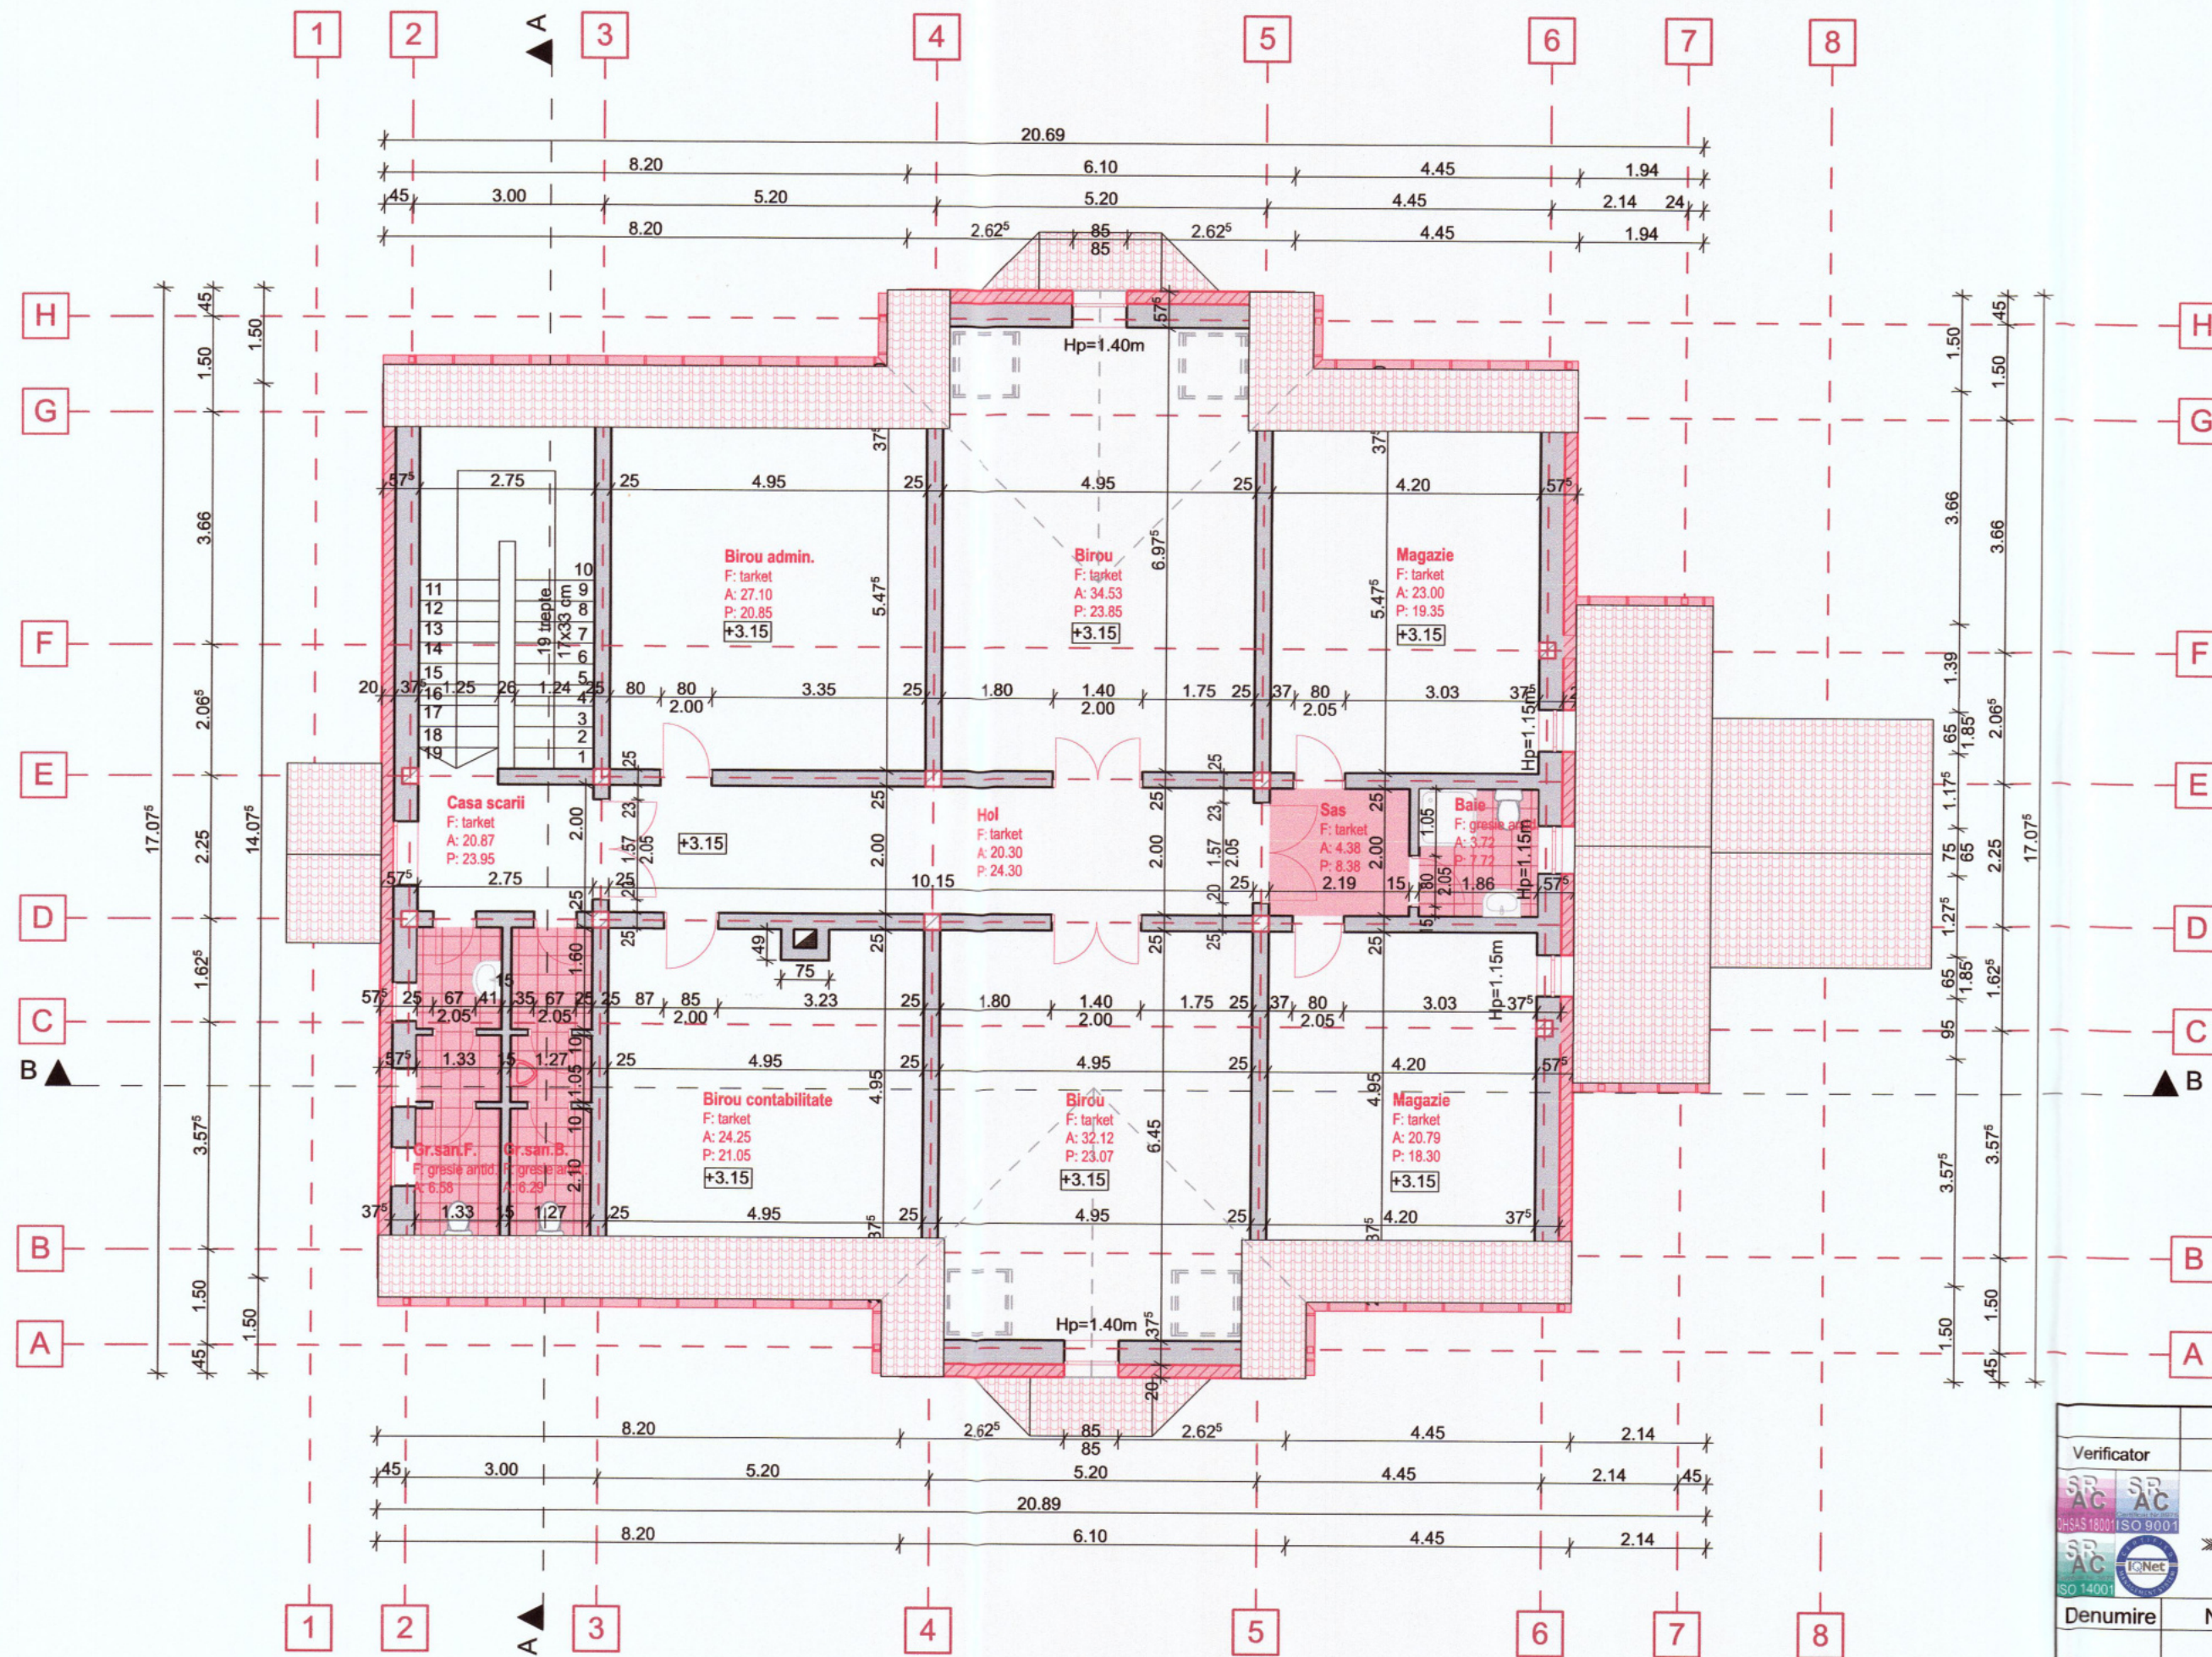

Verificator	Nume	Semnatura	Cerinte	Referat/Expertiza Nr.
			Beneficiarul Investitiei	Nr. proiect: 04/2022
			Sediu:	
			Municipiul Bistrita, Piata Centrala, nr. 6, judetul Bistrita-Nasaud	Faza: D.A.L.I.
			Denumire lucrare:	
			„REABILITARE SI MODERNIZARE LICEUL TEHNOLOGIC AGRICOL, BISTRITA”	Nr. planşa: C4-A13
			Amplasament:	
			Municipiul Bistrita, strada Tarpiului. nr. 21, judetul Bistrita-Nasaud	
			Denumire planşa:	
			PLAN MANSARDA INTERVENTII	