



PROIECTANT: SC LAVITEX PROD SRL, BREAZA, JUDETUL PRAHOVA			DENUMIRE: TEREN JOACĂ CORNU DE SUS BENEFICIAR: COMUNA CORNU, JUDETUL PRAHOVA		PROIECT NR.198/2024
SEF PROIECT	Carh. M.RAITARU		SCARA GRAFICA	ADRESA INVESTITIE: SAT CORNU DE SUS, NR.CAD. 27549, COMUNA CORNU, JUD. PRAHOVA	FAZA: D.T.A.C./P.T.
PROIECTAT	Carh. M.RAITARU		DATA: Aprilie 2025	NUME PLANSA: PLAN INCADRARE IN ZONA	PLANSA NR. A 01
DESENAT	Carh. M.RAITARU				

TEREN JOACĂ CORNU DE SUS

Nr.cad. 28603

Nr.cad. 28654
(Fara constructii)

Nr.cad. 28654
(Fara constructii)

Nr.cad. 27549

Nr.cad. 27548
(Fara constructii)

P.O.T. existent = 0%
C.U.T. existent = 0,00

P.O.T. propus = 2%
C.U.T. propus = 0,02

LEGENDA:

-  LIMITA CADASTRALA
Nr.cad. 27549
-  AMENAJARE EXISTENTA
(teren de sport)
-  ZONA AMENAJARE PROPUSA
-  IMPREJMUITRE PROPUSA

Suprafata teren = 5.113 mp

CATEGORIA DE FOLOSINTA:
- Cc = 1.522 mp;
- Pasune = 3.591 mp.

LEGENDA:

-  Stalp electric
-  Camin apa

PROIECTANT:

SC LAVITEX PROD SRL,
BREAZA, JUDETUL PRAHOVA

SEF PROIECT

Carh. M.RAITARU

PROIECTAT

Carh. M.RAITARU

DESENAT

Carh. M.RAITARU

DENUMIRE:

TEREN JOACĂ CORNU DE SUS
BENEFICIAR:
COMUNA CORNU, JUDETUL PRAHOVA

SCARA
1/500

DATA:
Aprilie
2025


ADRESA INVESTITIE:
SAT CORNU DE SUS, NR.CAD. 27549,
COMUNA CORNU, JUD. PRAHOVA

NUME PLANSA:
PLAN SITUATIE PROPUSA

FAZA:
D.T.A.C./P.T.

PLANSA NR.
A 02

CONSTRUCTIA SE INCADREAZA:
- CONFORM P100/2006 IN CLASA DE IMPORTANTA IV;
- CONFORM HG766/1997 IN CATEGORIA DE IMPORTANTA D;

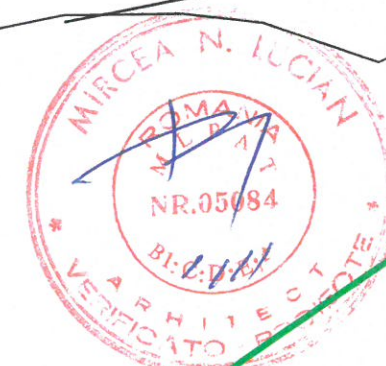

TEREN JOACĂ CORNU DE SUS

DOTARI PROPUSE:

1. Complex de joacă - 1 bucata
2. Delfin pe arc - 1 bucata
3. Masinuta pe arc - 1 bucata
4. Ursulet 3D pe arc - 1 bucata
5. Elefantel 3D pe arc - 1 bucata
6. Balansoar 3m pe arcuri cu figurine 3D - 2 bucati
7. Carusel cu figurine 3D - 1 bucata
8. Hintă lemn - 2 bucati
9. Aparat simulare alergat - 1 bucata
10. Aparat simulare mers - 1 bucata
11. Banca de lemn pe cadru metalic - 10 bucati
12. Cos de gunoi, metalic cu capac - 5 bucati
13. Alei pavele - 75 mp
14. Tartan turnat - 215 mp
15. Bordura mare - 95 ml
16. Bordura mica - 68 ml
17. Placa beton / placa suport mobilier - 28 mp
18. Gard metalic h=1.5m, soclu (40x25cm) - 38.5 ml
19. Gard plasa bordurata h=1.5m, soclu (40x25cm) - 58 ml
20. Mana curenta (scari, zona fitness) - 16 ml
21. Scara B.A. 14+14 trepte
22. Stalpi iluminat public - 6 bucati
23. Spatiu vede amenajat - 300 mp


LEGENDA:

- LIMITA CADASTRALA Nr.cad. 27549
- AMENAJARE EXISTENTA
- ALEI PAVELE BETON
- ZONA TARTAN TURNAT
- PLACA / SCARI BETON
- IMPREJMUITRE PROPUSA GARD TIP 1
- IMPREJMUITRE PROPUSA GARD TIP 2
- STALPI ILUMINAT EXISTENT
- STALPI ILUMINAT PROPUSE

PROIECTANT: SC LAVITEX PROD SRL, BREAZA, JUDETUL PRAHOVA		DENUMIRE: TEREN JOACĂ CORNU DE SUS BENEFICIAR: COMUNA CORNU, JUDETUL PRAHOVA		PROIECT NR.198/2024
SEF PROIECT	Carh. M.RAITARU	SCARA 1/200	ADRESA INVESTITIE: SAT CORNU DE SUS, NR.CAD. 27549, COMUNA CORNU, JUD. PRAHOVA	FAZA: D.T.A.C./P.T.
PROIECTAT	Carh. M.RAITARU		NUME PLANSA: PLAN AMENAJARE PROPUSA	PLANSĂ NR. A 03
DESENAT	Carh. M.RAITARU			

CONSTRUCTIA SE INCADREAZA:
- CONFORM P100/2006 IN CLASA DE IMPORTANTA IV;
- CONFORM HG766/1997 IN CATEGORIA DE IMPORTANTA D;



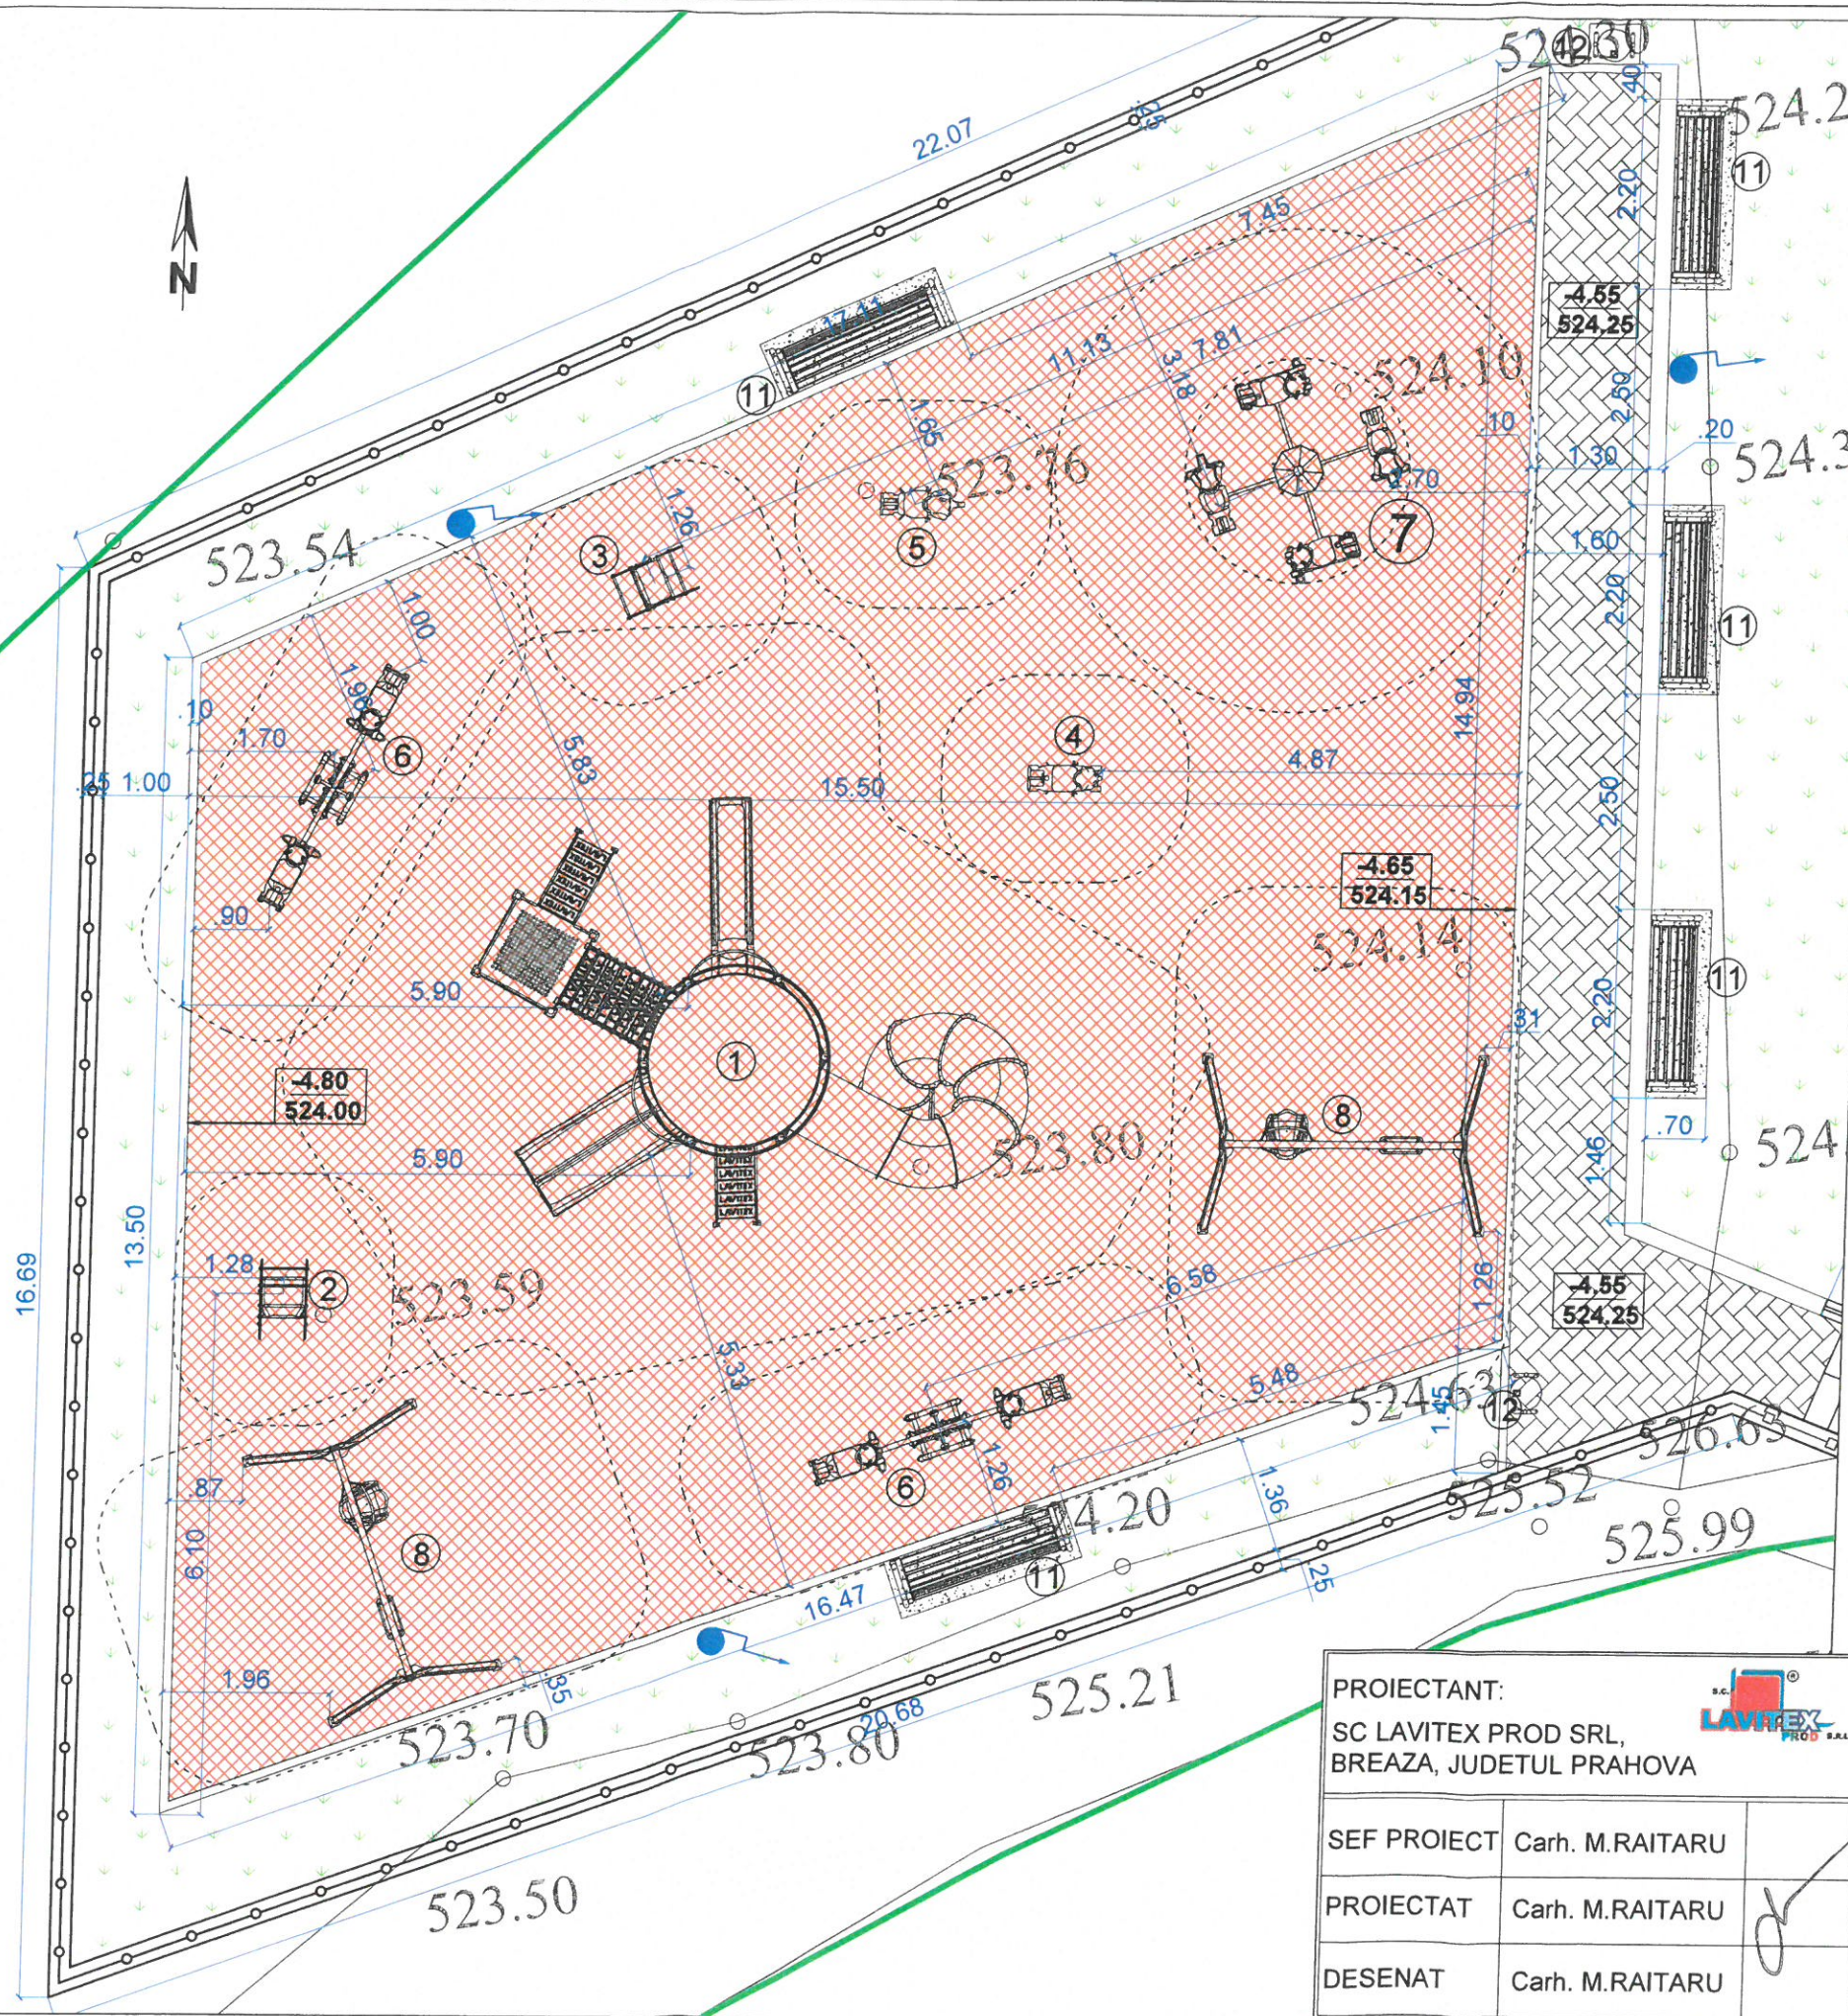

TEREN JOACĂ CORNU DE SUS

- DOTARI PROPUSE:**
1. Complex de joaca - 1 bucata
 2. Delfin pe arc - 1 bucata
 3. Masinuta pe arc - 1 bucata
 4. Ursulet 3D pe arc - 1 bucata
 5. Elefantel 3D pe arc - 1 bucata
 6. Balansoar 3m pe arcuri cu figurine 3D - 2 bucati
 7. Carusel cu figurine 3D - 1 bucata
 8. Hinta lemn - 2 bucati
 9. Aparat simulare alergat - 1 bucata
 10. Aparat simulare mers - 1 bucata
 11. Banca de lemn pe cadru metalic - 10 bucati
 12. Cos de gunoi, metalic cu capac - 5 bucati
 13. Alei pavele - 75 mp
 14. Tartan turnat - 215 mp
 15. Bordura mare - 95 ml
 16. Bordura mica - 68 ml
 17. Placa beton / placa suport mobilier - 28 mp
 18. Gard metalic h=1.5m, soclu (40x25cm) - 38.5 ml
 19. Gard plasa bordurata h=1.5m, soclu (40x25cm) - 58 ml
 20. Mana curenta (scari, zona fitness) - 16 ml
 21. Scara B.A. 14+14 trepte
 22. Stalpi iluminat public - 6 bucati
 23. Spatiu vede amenajat - 300 mp

LEGENDA:

- LIMITA CADASTRALA Nr.cad. 27549
- ALEI PAVELE BETON
- ZONA TARTAN TURNAT
- PLACA / SCARI BETON
- IMPREJMUITRE PROPUSA GARD TIP 2
- STALPI ILUMINAT PROPUSI

CONSTRUCTIA SE INCADREAZA:
- CONFORM P100/2006 IN CLASA DE IMPORTANTA IV;
- CONFORM HG766/1997 IN CATEGORIA DE IMPORTANTA D;

PROIECTANT: SC LAVITEX PROD SRL, BREAZA, JUDETUL PRAHOVA		DENUMIRE: TEREN JOACĂ CORNU DE SUS BENEFICIAR: COMUNA CORNU, JUDETUL PRAHOVA		PROIECT NR.198/2024
SEF PROIECT	Carh. M.RAITARU	SCARA 1/100	ADRESA INVESTITIE: SAT CORNU DE SUS, NR.CAD. 27549, COMUNA CORNU, JUD. PRAHOVA	FAZA: D.T.A.C./P.T.
PROIECTAT	Carh. M.RAITARU	DATA: Aprilie 2025	NUME PLANSA: PLAN LOC DE JOACA	PLANSA NR. A 03.1
DESENAT	Carh. M.RAITARU			

