


Scara 1: 500


Nr. cadastral	Suprafata studiata (mp)	Adresa imobilului: Comuna Crucea, Sat Crisan DC71, Jud. Constanta	
102629	125	Intravilan	
Cartea funciara	102629	UAT	CRUCEA



-SUBTRAVERSAREA DC71 SE VA
EXECUTA LA O ADINCIME DE 1,6m IN
LUNGIME DE 10m FARA A AFECTA
STRUCTURA DRUMULUI DC71.

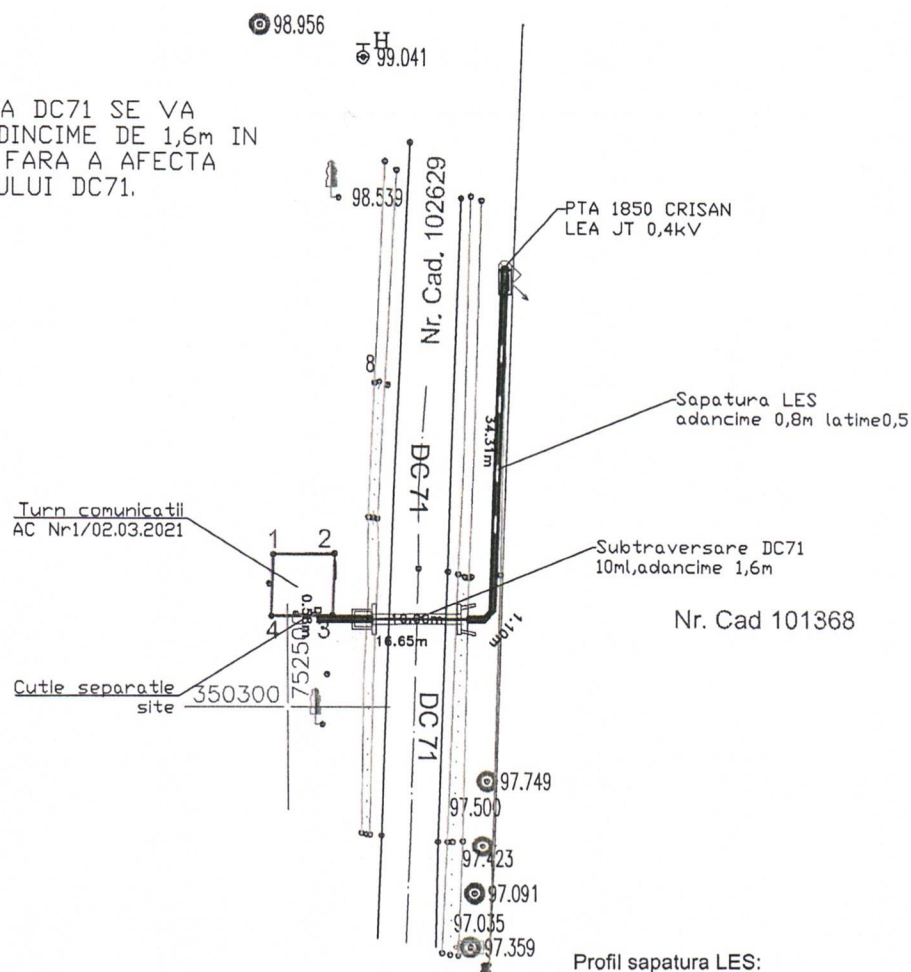


- Sapatura LES canal deschis 42,64ml.
- Subtraversare dirijata 10ml.

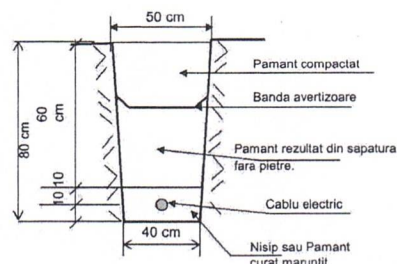

EXECUTANT: SC ASGO TELECOM SRL			BENEFICIAR: INVOKER TRANS IT SRL		Plansa 1/1
	Numele si prenumele	Semnatura	Scara 1 : 500	PLAN DE SITUATIE Alimentare cu energie electrica turn comunicatii "Dezvoltarea Infrastructurii de Comunicatii in banda larga de mare viteza" Comuna Crucea, Sat Crisan	
Proiectant	Marius Frunzulica				
Desenat	Catalin Roman		Data 02.2022	STEREO 70, Plan de referinta: Marea Neagra	
Verificat	Marius Frunzulica				
Aprobat	Maria Bila				
Sef proiecte	Maria Bila				

PLAN DE INCADRARE IN ZONA

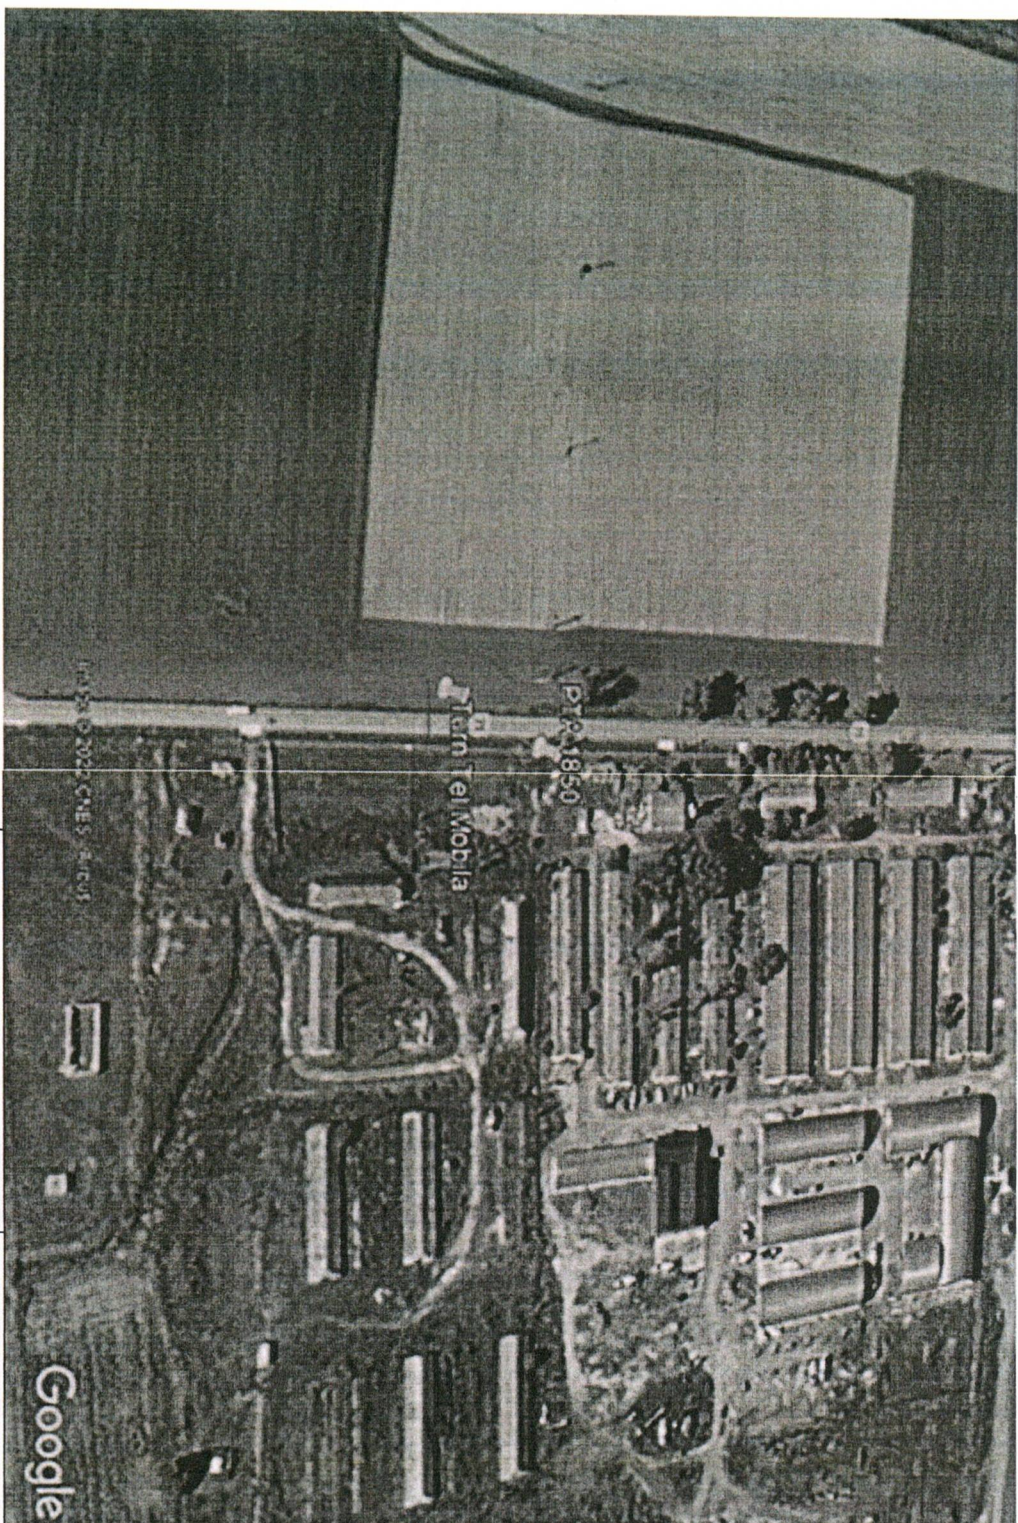

EXECUTANT:

SC ASGO TELECOM SRL

BENEFICIAR:

INVOKER TRANS IT SRL

Plansa
1/2

Notă:
-SUBTRAVERSAREA DC71 SE VA
EXECUTA LA D ADINCIME DE 1,6m IN
LUNGIME DE 10m FARA A AFECTA
STRUCTURA DRUMULUI DC71.



Proiectant	Numele si prenumele	Semnatura	Scara	PLAN DE INCADRARE IN ZONA
Desenat	Marius Frunzulea	MF	1 : 500	Alimentare cu energie electrica turn comunicatii
Verificat	Catalin Roman			"Dezvoltarea infrastructurii de Comunicatii in banda
Aprobat	Marius Frunzulea			larga de mare viteza"
	Maria Bila		Data	Comuna Crucea, Sat Crisan
	Maria Bila		02.2022	STEREO 70. Plan de referinta: Marea Neagra