
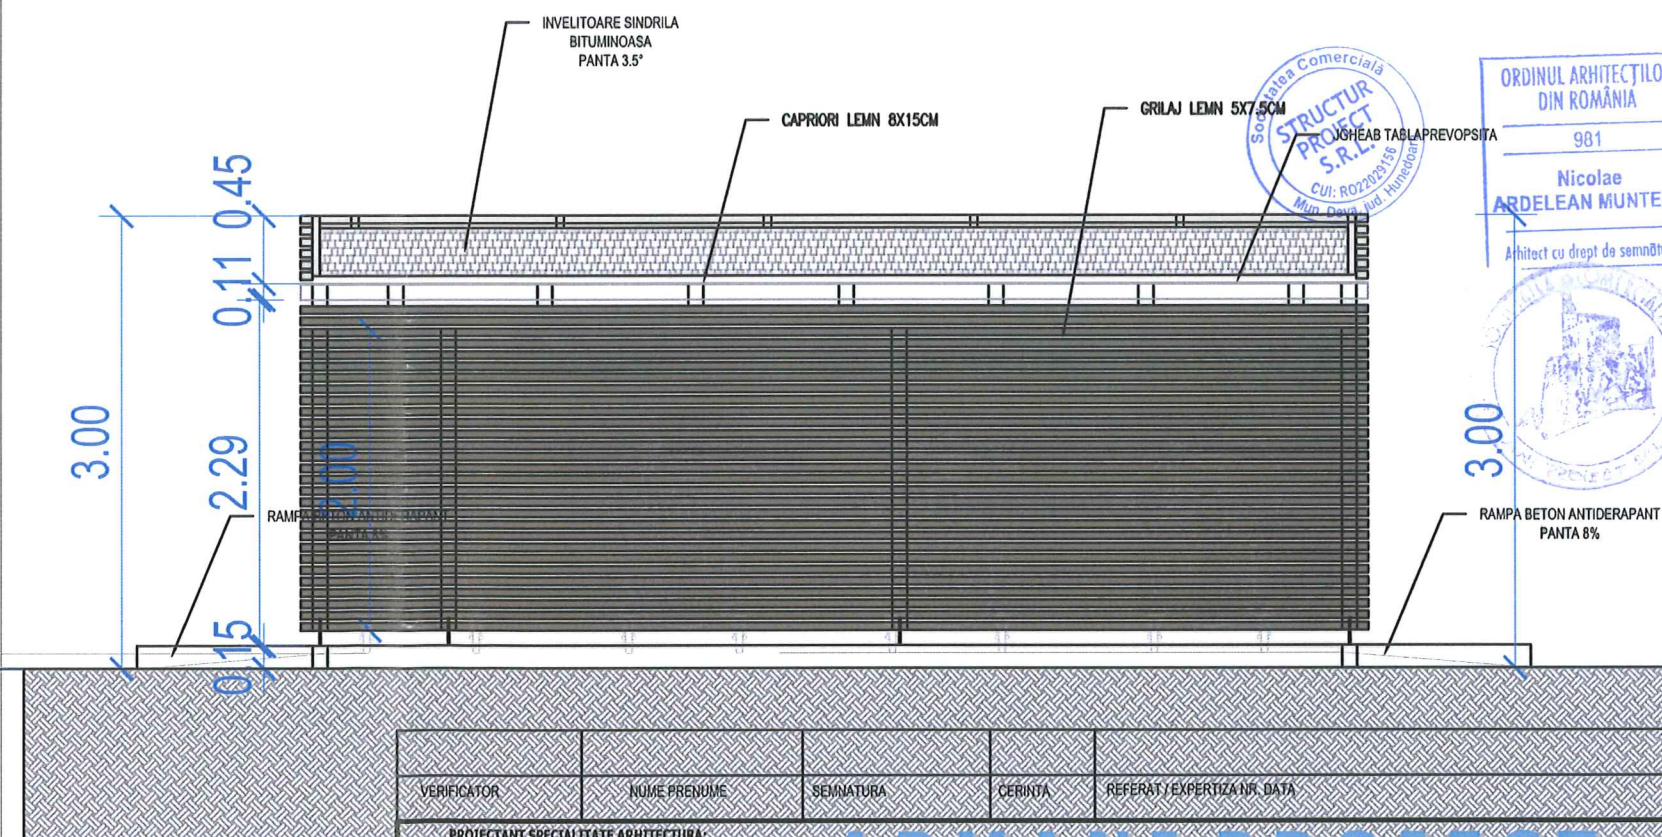


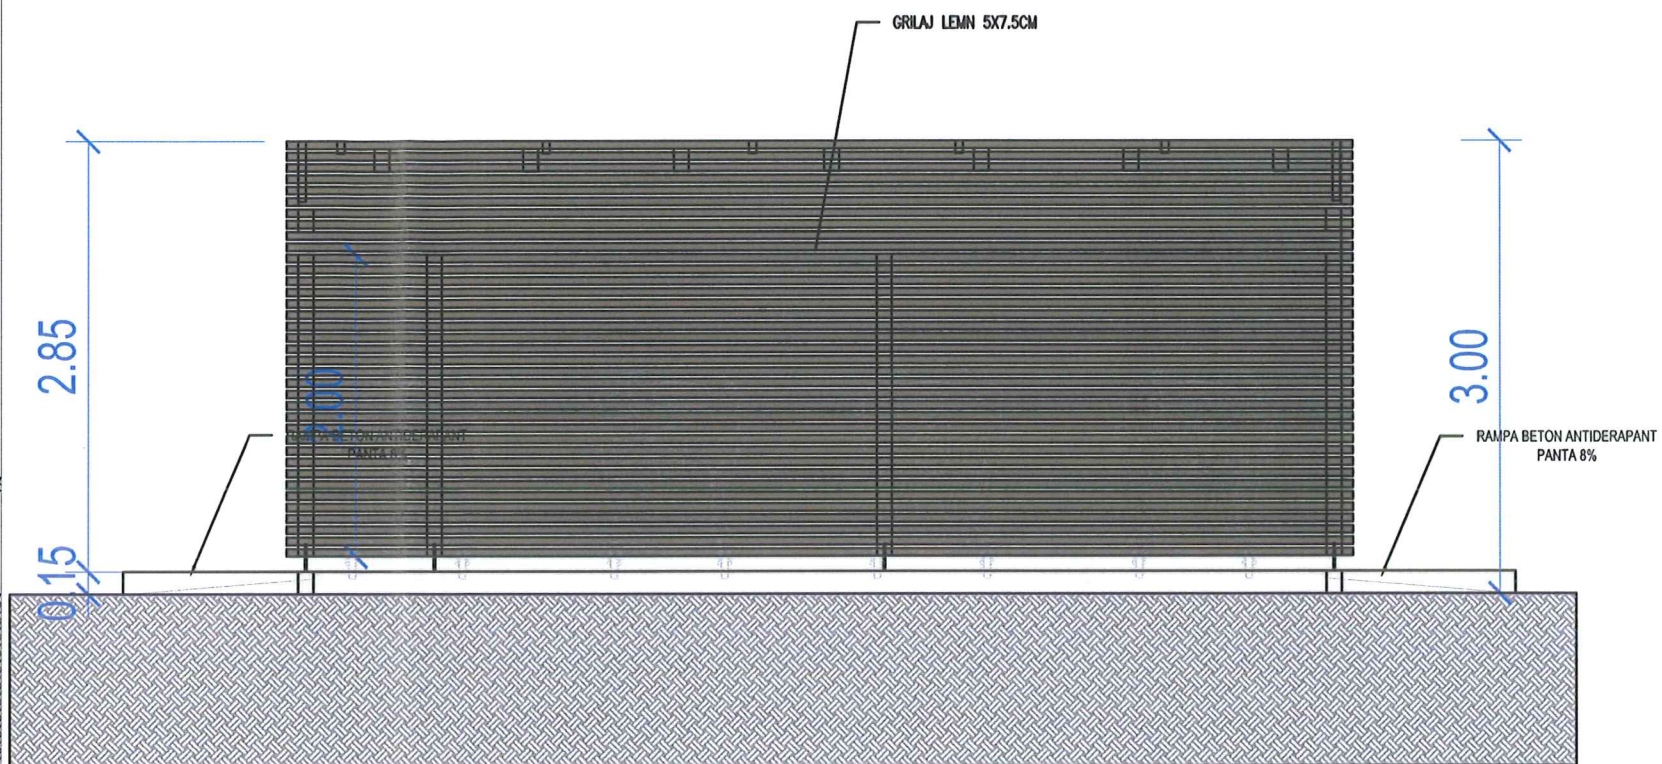

VERIFICATOR	NUME PRENUME	SEMNATURA	CERINTA	REFERAT / EXPERTIZA NR. DATA
PROIECTANT SPECIALTATE ARHITECTURA				
ARMANI PROIECT				
S R L - Deva				
PROIECTANT GENERAL :			Beneficiar:	Nr.pr.
 loc. DEVA Jld. Hunedoara str. G. Enescu Bl.1 Sc.A Et.3 Ap.10 mobil: 0748-110.630 			MUNICIPIUL HUNEDOARA	1428
			Scara:	Faza:
			1:50	DALI
			Denumire proiect:	
			REABILITARE HALA OBOR si DEMOLARE CORP C2 SI C3 Amplasament: mun. Hunedoara, str. Bicaș nr. 2A	
			Data:	Nr.pl.
			2021	A 14
SEF PROIECT	Ing.MURESAN ERNEST			
ARHITECTURA	arh. ARDELEAN M. NICOLAE			
REZISTENTA	Ing.MURESAN ERNEST			
INSTALATII	Ing. IVONICIU OVIDIU			
DESENAT	arh. ARDELEAN M. NICOLAE			