


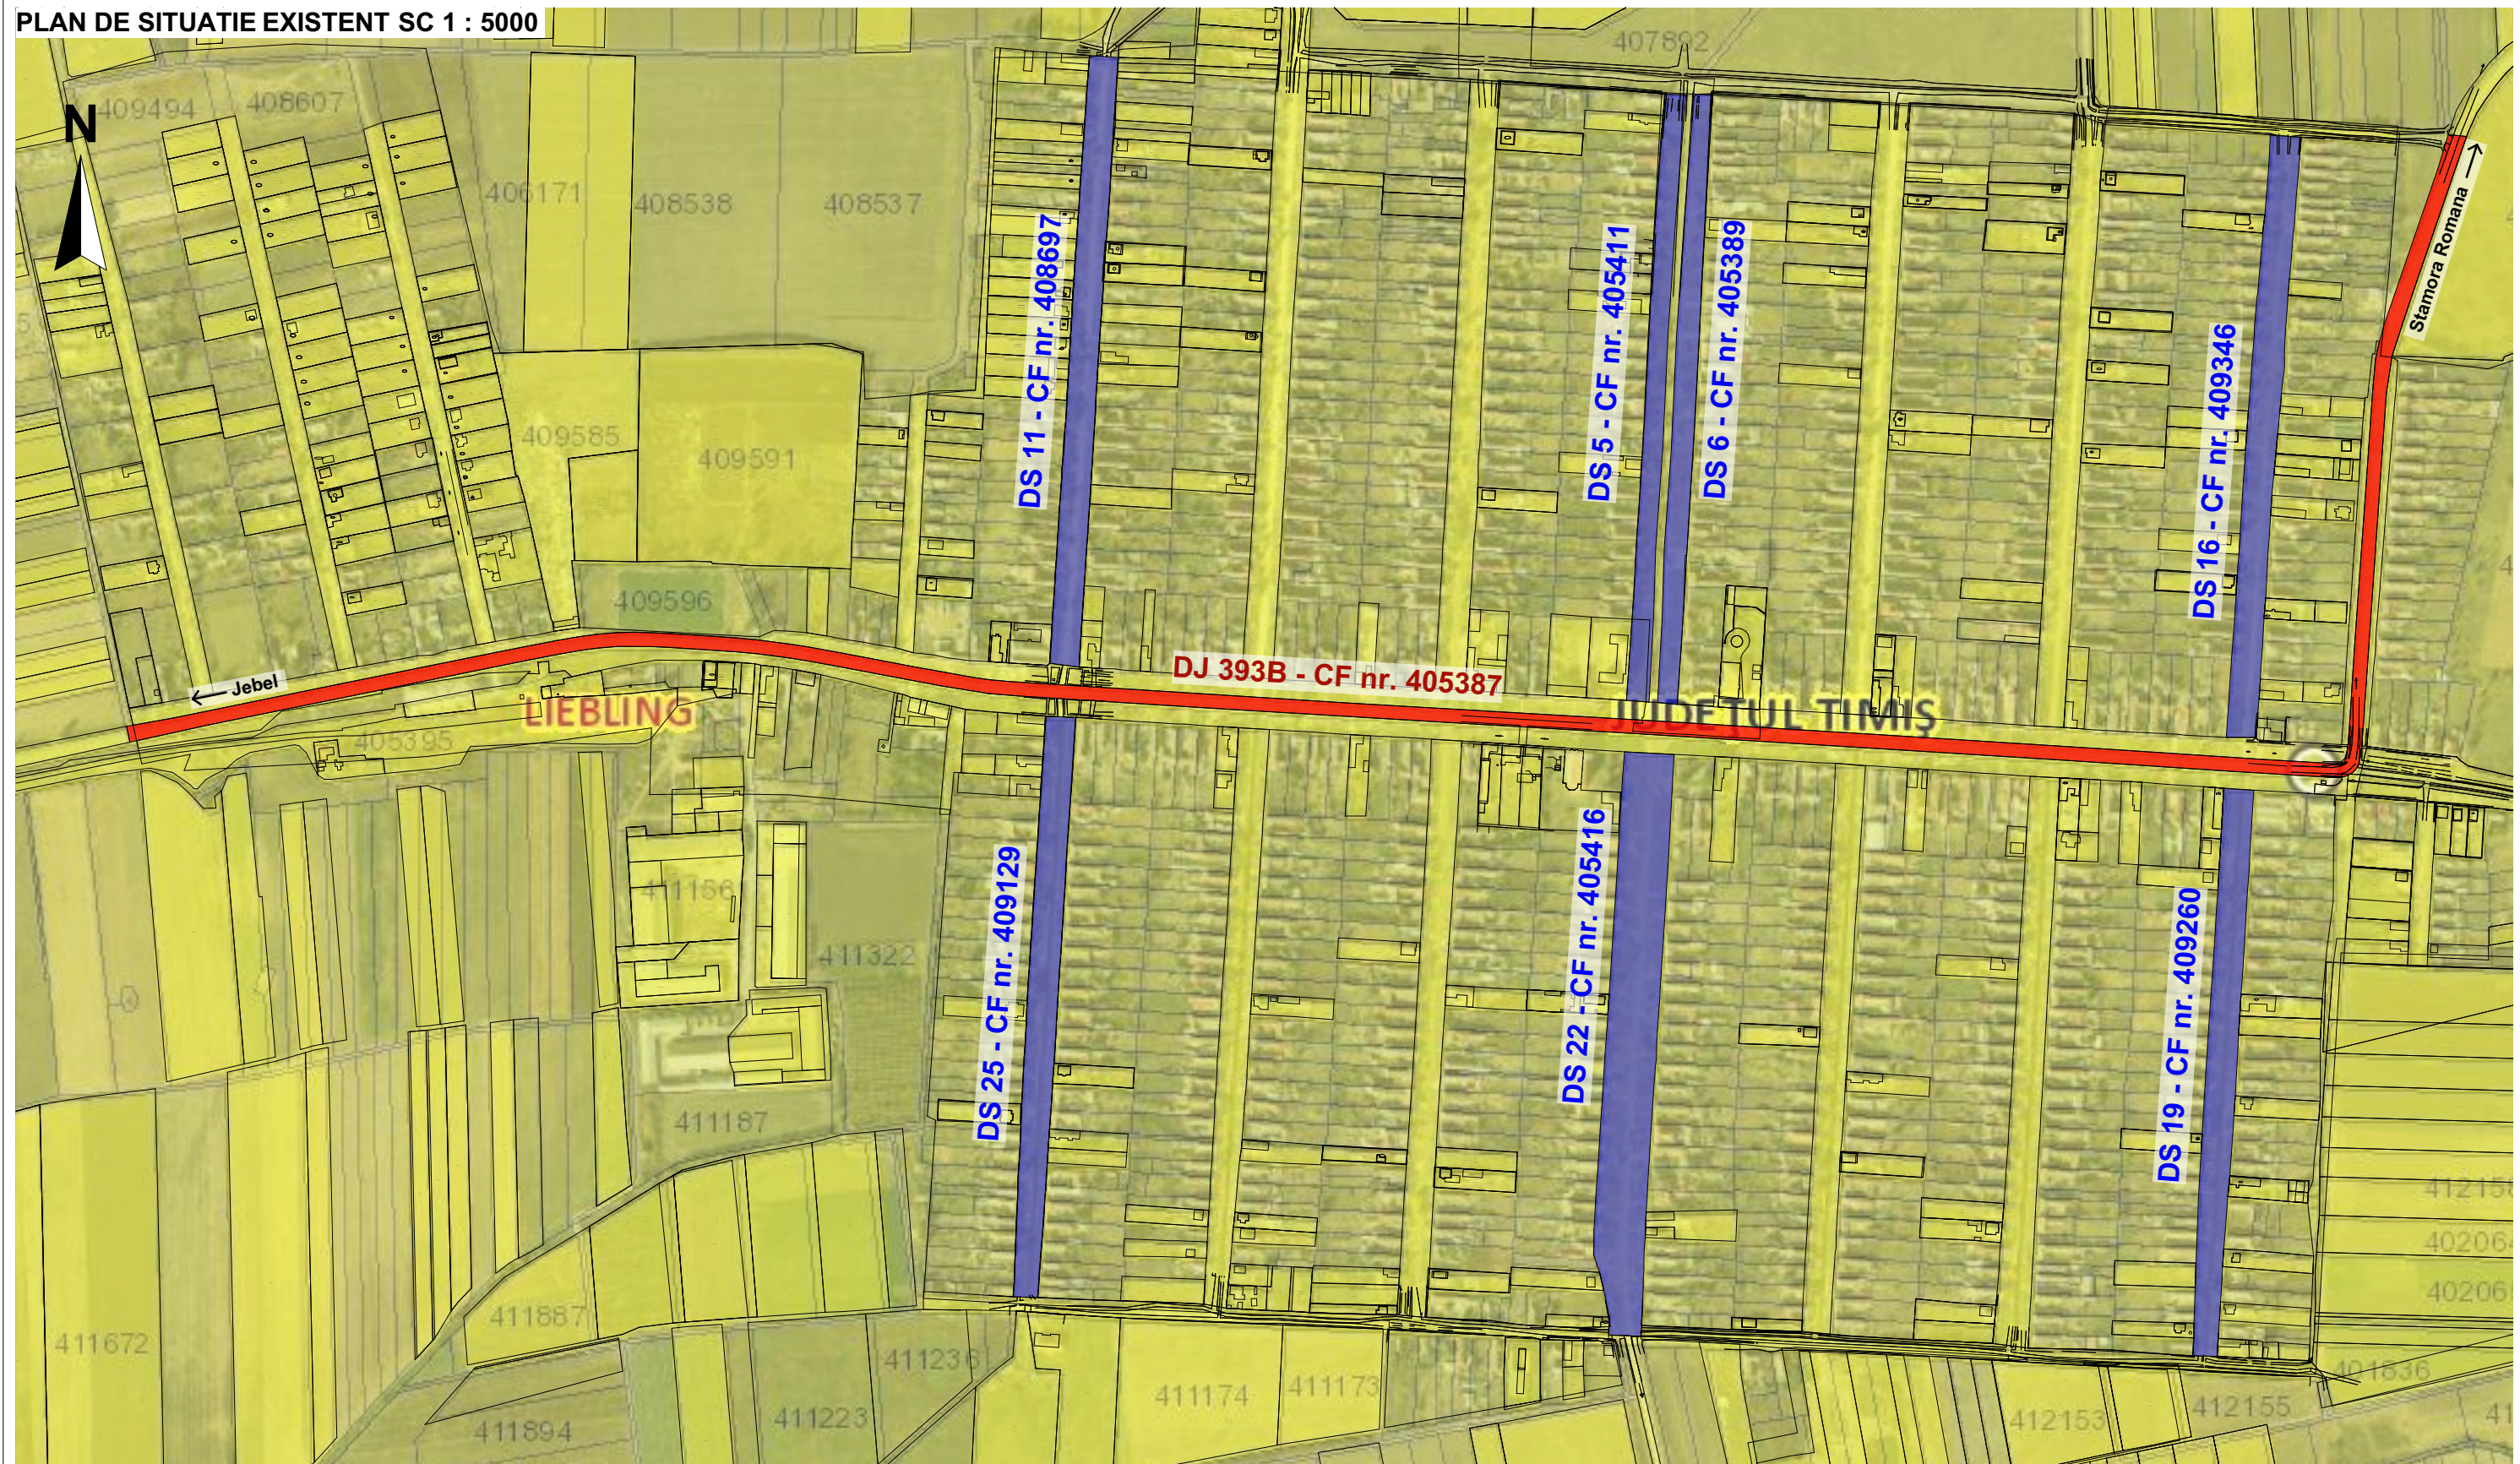

- Drum judetean	- DJ 693B CF 405387
- Drum satesc	- DS 11 CF 408697, - DS 5 CF 405411, - DS 6 CF 405389, - DS 16 CF 409346, - DS 25 CF 409129, - DS 22 CF 405416, - DS 19 CF 409260

NUME VERIFICATOR		SEMNATURA	CERINTA	REFERINTA NR. / DATA	
Sialco <i>Timisoara, str . Ion Nistor, nr. A21 J 35 / 3113 / 20 05 RO18001610 Telefon: 0040 730 166 717</i>				Denumire proiect: EXTINDEREA SISTEMULUI DE SUPRAVEGHERE VIDEO IN VEDEREA CRESTERII SIGURANTEI IN COMUNA LIEBLING	Proiect nr: 5/2023
				Adresa: com. Liebling, sat Liebling, jud. Timis, DJ 693B CF 405387, DS 11 CF 408697, DS 5 CF 405411, DS 6 CF 405389, DS 16 CF 409346, DS 25 CF 409129, DS 22 CF 405416, DS 19 CF 409260	Faza: S.F.
				Beneficiar: COMUNA LIEBLING	
SEF PROIECT	ing. SEBASTIAN ALUPOAIE		SCARA 1 : 5000	PLAN AMPLASAMENT	
PROIECTAT	ing. SEBASTIAN ALUPOAIE		DATA 03/2023		
DESENAT	ing. SEBASTIAN ALUPOAIE				
				PLANSA 02	