


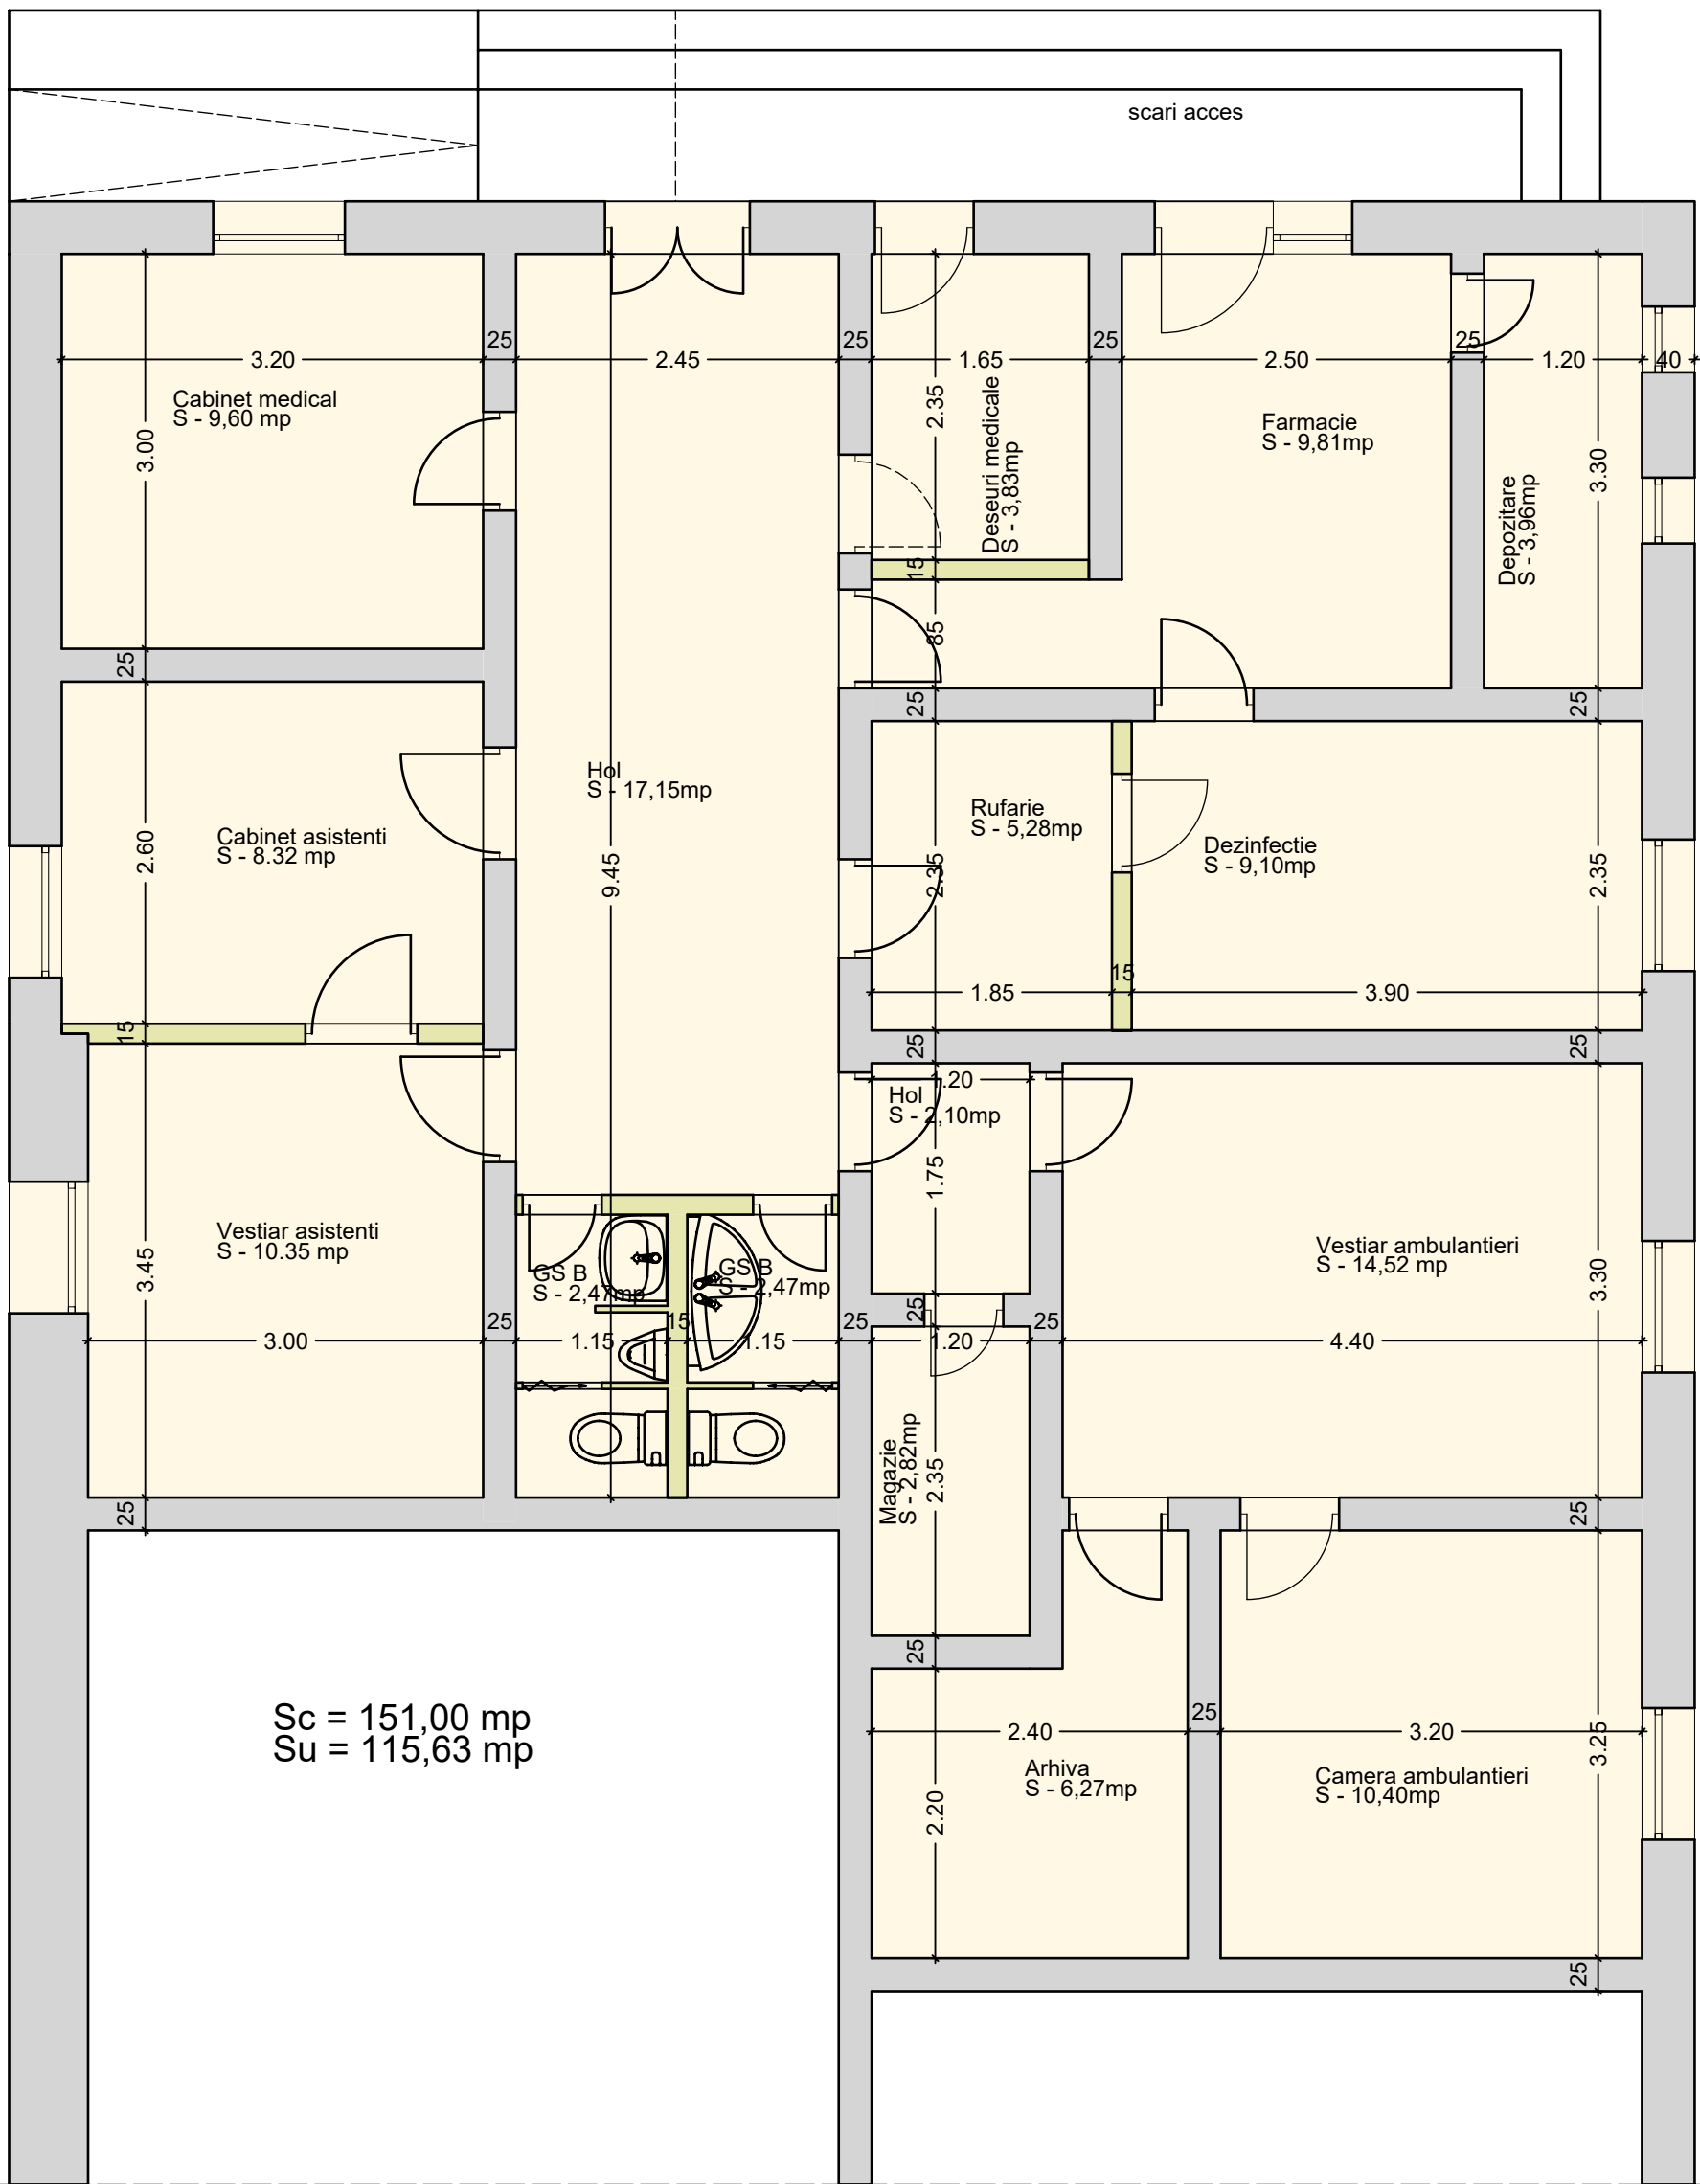

VERIFICATOR/ EXPERT	NUME	SEMNATURA	CERINTA	REFERAT de verificare/RAPORT de expertiza tehnica titlu/nr./data	
ADRO PROIECTARE S.R.L C.U.I.:37394494 ; Nr O.R.C.:J13/1066/13.04.2017 Pct.lucru:Str. Stefan cel Mare,Nr.63,Et.2,Constanta Tel : 0770689673 ; Mail : adroproiectare@gmail.com				<u>Beneficiar:</u> PRIMARIA NEGRU VODA <u>Titlu proiect:</u> Executie reparatii in regim de urgenta extindere sediu ambulanta in cladire fost Dispensar in oras <u>Negru Voda</u> Str. Mangaliei, nr 51 ,oras Negru Voda, Jud. Constanta	Proiect nr. 2021
SPECIFICATIE	NUME	SEMNATURA	Scara: 1 : 50	Faza: P.T.	
SEF PROIECT	arh. Crudu Gheorghe		Data: DEC 2021	Plansa nr. A 03	
PROIECTAT	arh. Crudu Gheorghe				
DESENAT	Ing.Vrejoiu A				
				<u>Titlu plansa:</u> PLAN PARTER REZULTAT	