


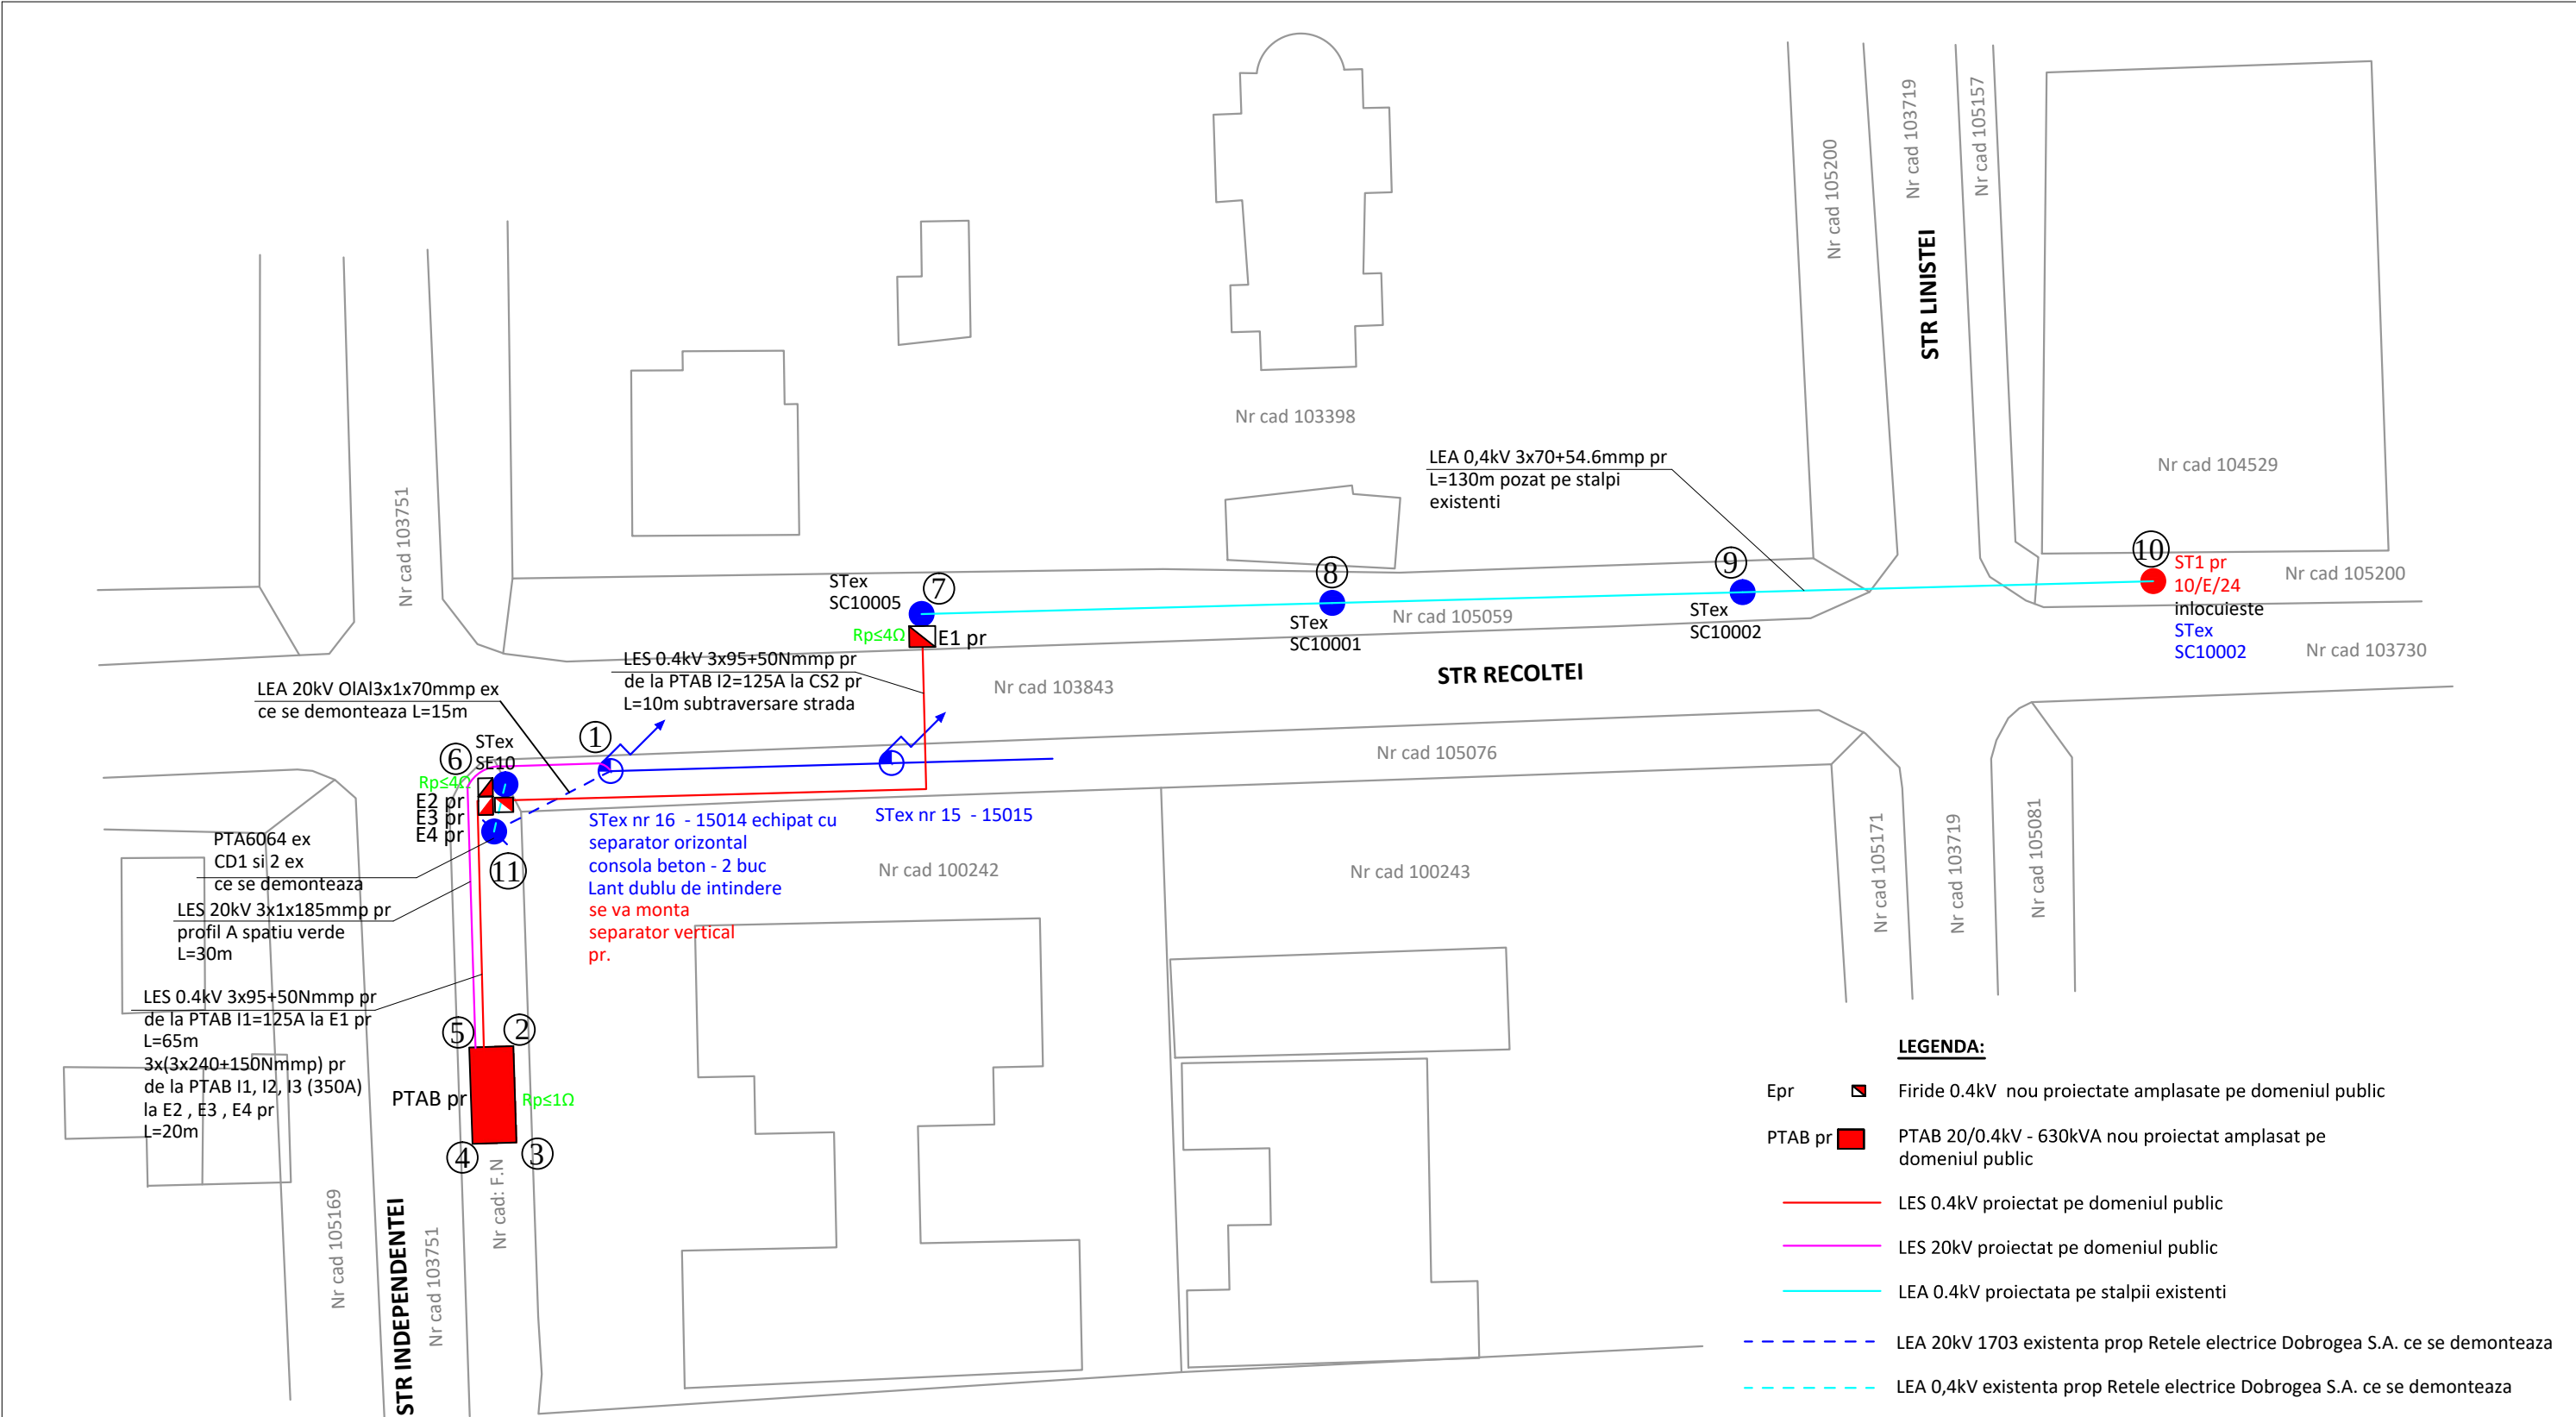

Inventar de coordonate STEREO 70


Nr. pct.	X[m]	Y[m]	Obiect
1	262566.213	758612.198	STex nr 16
2	262571.764	758596.315	PTAB pr pct1
3	262570.697	758592.777	PTAB pr pct2
4	262573.456	758592.220	PTAB pr pct3
5	262574.515	758595.535	PTAB pr pct4
6	262575.663	758608.915	E2,E3,E4 pr
7	262542.844	758630.802	E1 pr
8	262525.362	758634.180	STex
9	262484.740	758646.307	STex
10	262461.510	758652.822	STpr 10/E/24
11	262574.807	758602.907	PTA 6064

SUPRAFETE AFECTATE DOM. PUBLIC S=57mp :

E1,E2,E3,E4 ST1pr: S=3mp
Domeniu public

PTAB : S=28mp
Domeniu public

LES 0,4kV si 20kV: S=26mp
Domeniu public

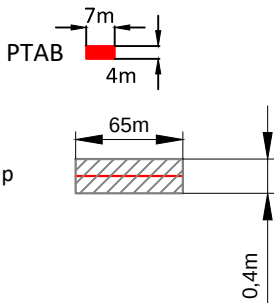

Proiectat	ing. Dan RUJAN		Beneficiar:	PLAN DE SITUATIE	Nr. pl: 1
Desenat	ing. Dan RUJAN		Retele electrice Dobrogea S.A.		
Verificat	ing. Laura MARINESCU		Solicitant:		Faza: CU
Aprobat	Stefan BADESCU		Retele electrice Dobrogea S.A.		
SC SIELBOL - SRL CONSTANTA			Scara: 1:500	Proiect nr. 050/2024 Lucrari de intarire retea electrica utilizator Gradinita noua cu program prelungit- Construire post de transformare in anvelopa de beton , retea medie tensiune, preluare circuite electrice din postul de transformare aerian existent PTA6094 si realizare circuit nou joasa tensiune, Str. Independentei, Loc. Negru Voda,Jud Constanta	
			Data:04.2024		