


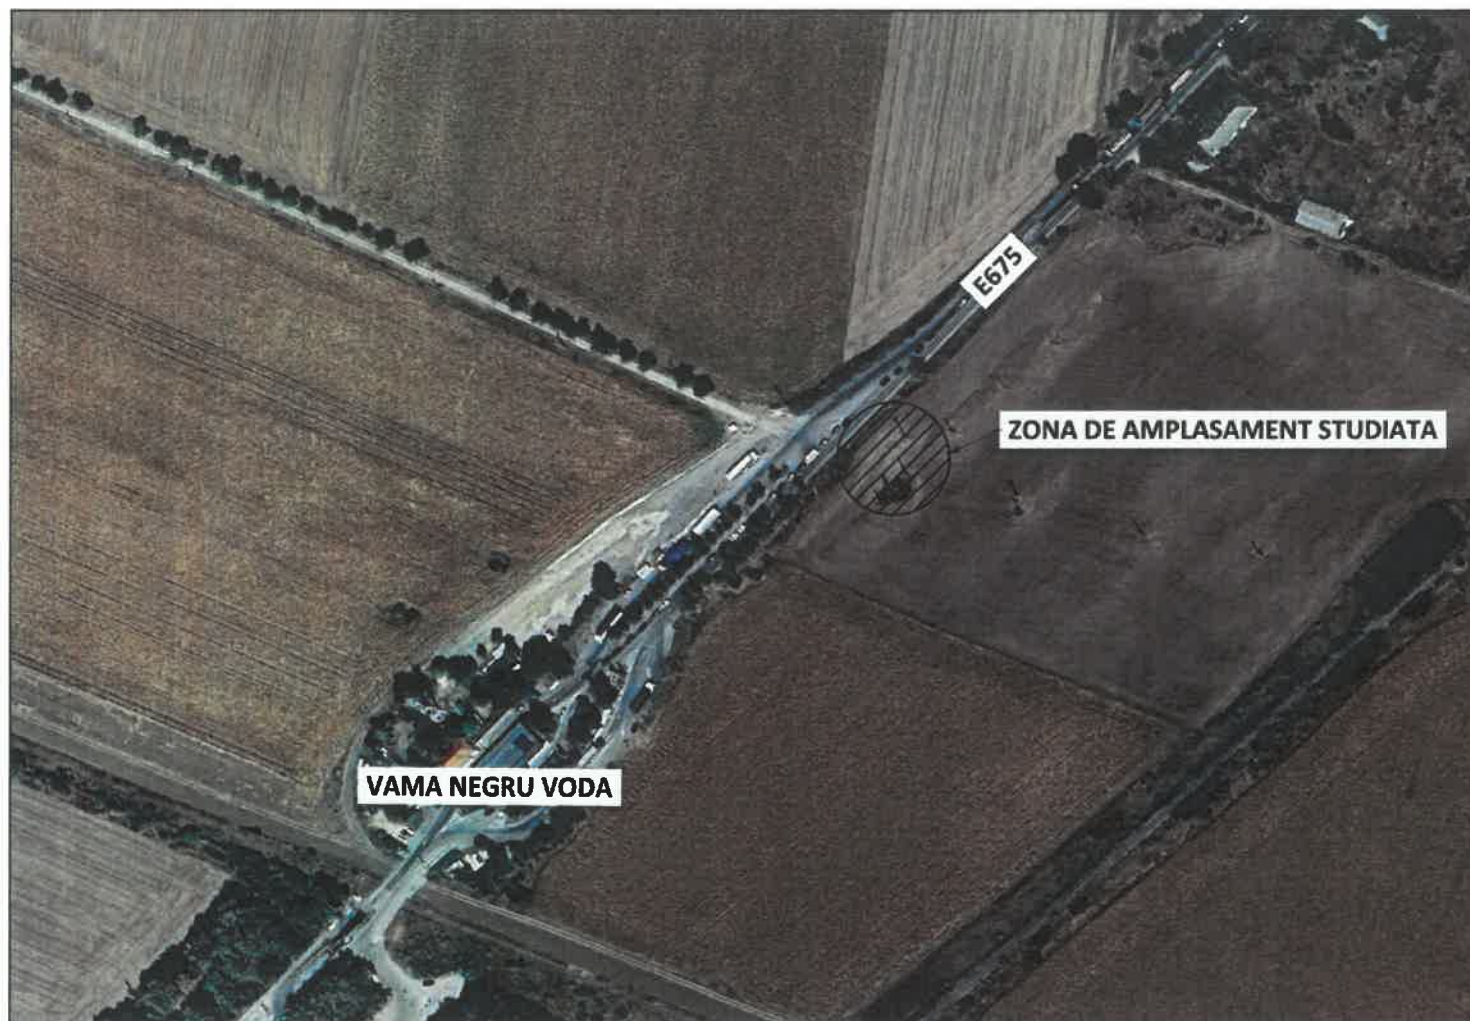

Proiectat	ing. Dan RUJAN		Beneficiar: Rețele electrice Romania S.A.	PLAN DE INCADRARE IN ZONA	Nr. pt: 2
Desenat	ing. Dan RUJAN				
Verificat	ing. Laura MARINESCU		Solicitant: Rețele electrice Romania S.A.		Faza: CU
Aprobat	Stefan BADESCU				
SC SIELBOL - SRL CONSTANTA			Scara: 1:2000	Proiect nr. 2/2025 Lucrari de intarire retea electrica necesare alimentare cu energie electrica "Statii de incarcare vehicule electrice"- Construirea post de transformare in anvelopa de beton , retea medie tensiune, preluare circuite electrice existente din PTA Vama Negru Voda, Loc. Negru Voda, Jud Constanta	
			Data:01.2025		