


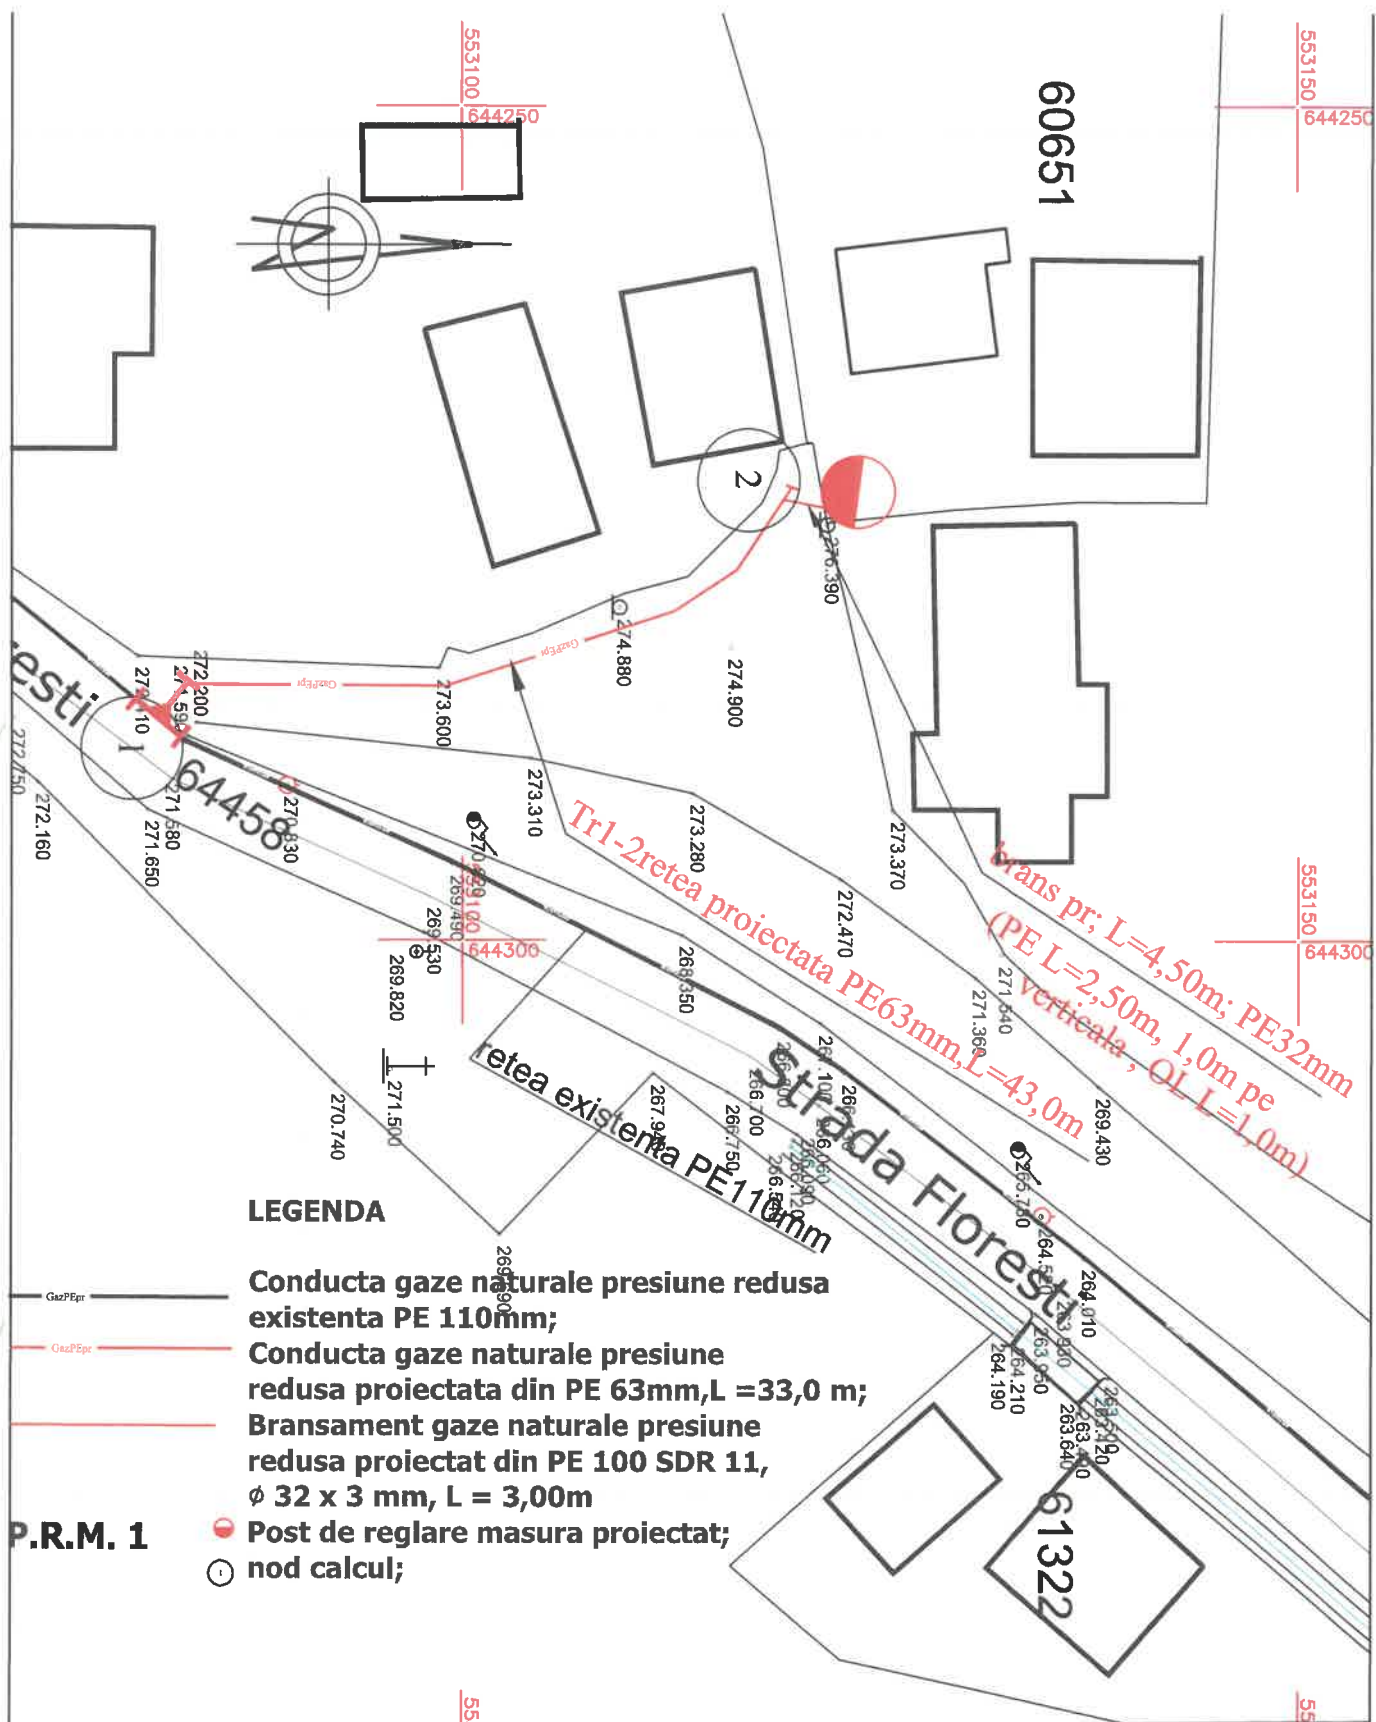

S.C. PROIECT INSTAL S.R.L.			Denumire proiect: Extindere retea si Bransament gaze naturale presiune redusa		Planşa nr. G1
J04/1371/2003, CUI 15854 88 e-mail: proiect.instal@yahoo.com, tel: 0745461942			Beneficiar: S.C. DELGAZ GRID S.A. Solicitant: [REDACTED] Adresa: L. ALTEA VALEA SEACA Jud. BACAU		
Elaboratori	Numele	Semnatura	500	[REDACTED]	A4
Proiectat	ing.BRANOAEA G.	[REDACTED]			
Desenat	ing.BRANOAEA G.	[REDACTED]			
Verificat	ing.BRANOAEA G.	[REDACTED]			
			Data: 2025	Titlu plansa:	PLAN DE SITUATIE