


Anexa 16 la regulament

Scara 1:500

Nr. cadastral	Suprafata masurata (mp)	Adresa imobilului	
64892	306 mp	STR. EROILOR NR. 122 , SAT NICOLAE BALCESCU	
Cartea Funciara nr.	64892	UAT	NICOLAE BALCESCU

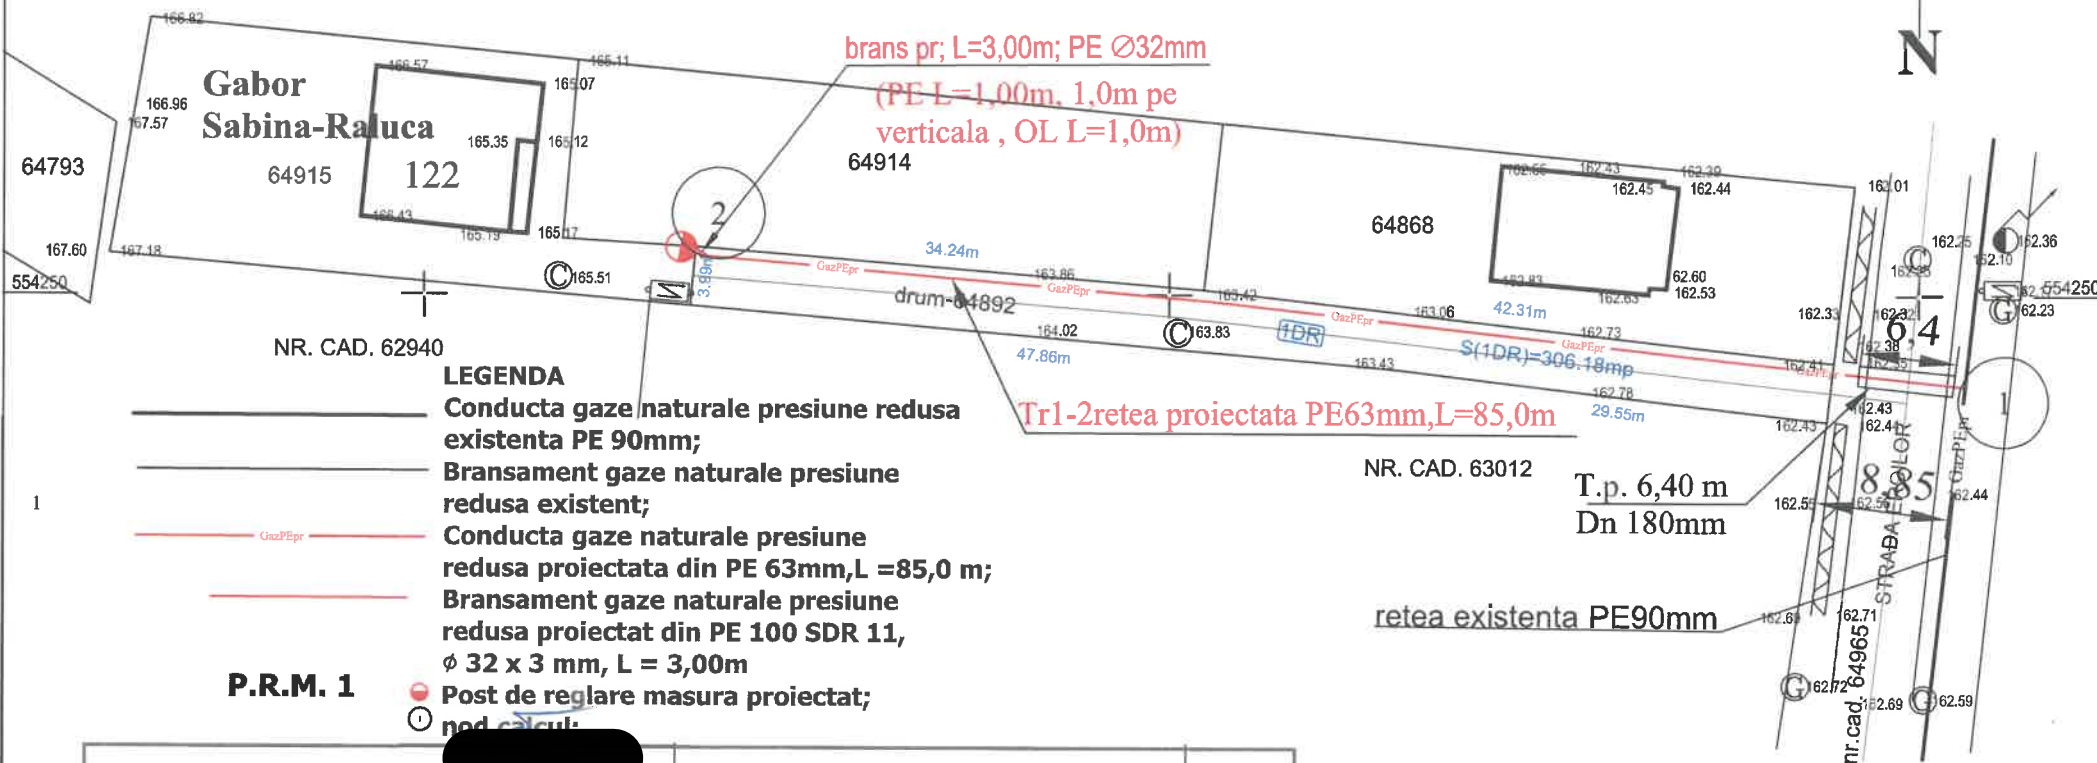

S.C. PROJECT INSTA

J04/1371/2003, CUI 15854388
e-mail: branoaea@yahoo.com, te: 0745 461942

DENUMIRE: EXTINDERE RETEA SI BRANSAMENT
GAZE NATURALE PRESIUNE REDUSA

BENEFICIAR: SC DELGAZ GRID SA
SOLICITANT: Gabor Sabina-Raluca
AMPLASAMENT: LOC. N.Balcescu Str. Eroilor NR. 122
JUD. BACAU

Planşa nr.
G1

Sistem de proiectie STEREO - 70
Sistem de referinta altimetric M. NEAGRA - 1975

Elaboratori	Numele	Signature	Scor: 1:500
Verificat	ing. Branoaea Gabriela		
Proiectat	ing. Branoaea Gabriela		Data:
Desenat	ing. Branoaea Cristina		2025

Titlu planşa: **PLAN DE SITUATIE**