



SUPORT TOPOGRAFIC
sc.1:1000
intravilan

PROIECTANT GENERAL	S.C. HOMELAND ARCHITECTS S.R.L. Ploiesti, Str. Constantin Brezeanu, Nr. 1, e-mail: companyhl@gmail.com	Beneficiar	COMUNA PAULESTI	Proiect nr.	A1510a/ 2024
PROIECTANT DE SPECIALITATE	S.C. HOMELAND ARCHITECTS S.R.L. Ploiesti, Str. Constantin Brezeanu, Nr. 1, e-mail: companyhl@gmail.com	Amplasament:	Sat Paulesti, Calea Unirii, Nr.182, T14, PCc 1748, 1747, 1749, 1750, Jud. PH	Faza:	PT
SPECIFICATIE	NUME	Scara	1:1000	Titlu Plansa:	Plan de situatie
SEF PROIECT:	arth. Lidia Ene	Data:	23 IULIE 2025	Plansa nr.	A0
PROIECTAT:	arth. Lidia Ene				
DESENAT:	arth. Lidia Ene				

SEMNATURA
Lidia Ene
23 IULIE 2025
Arhitect cu drept de semnatura

Teritoriu:Paulesti

Adresa: sat Paulesti,Calea Unirii,nr.182,tarla 14,parcela Cc 1748,1747,1749,1750,com.Paulesti,jud.Prahova

Proprietar : Primaria com.Paulesti,sat Paulesti,com.Paulesti,jud.Prahova.

Acte de proprietate:Act notarial nr.3781/11.09.2009

Imobilul are nr.cad.24034.

Suprafata teren : 6950 mp.

Sc propus sala de curs = 60.00 mp

Regim de inaltime- Parter

Sc existent = 1020.00 mp

Sd existent = 1137.00 mp

Sc total rezultat = 1080.00 mp

Sd total rezultat = 1197.00 mp

POT propus = 15.53%

CUT propus = 0.1722

Clasa de importanta: IV

Categorie de importanta: "D" - importanta normala


Grad de rezistenta la foc: GRF II (cf. P118/1999)

Risc mic de incendiu (cf. P118/1999)


LEGENDA

- A — retea apa
- stalp beton
- 172.93 — pct.colat
- 0 — pct.statie
- RN I — reper nivelment
- gard plosa
- 389150 — coroiaj

RN 1
REPER NIVELMENT

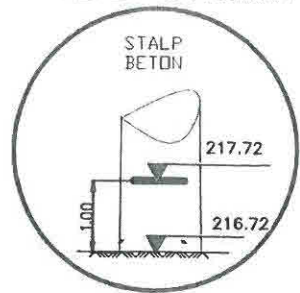

RN 2
REPER NIVELMENT

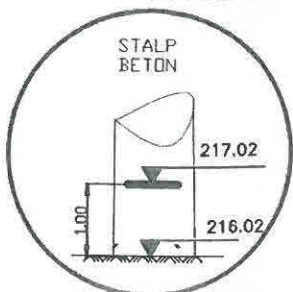

Vizat O.C.P.I.-Prahova conf.L.50/1991-Republicata;
si Ord.600/2023

Denis-Valentina
Ionescu

Semnat digital de Denis-
Valentina Ionescu
Data: 2024.03.04
10:43:06 +02'00'

Prezentul document
receptionat
este valabil insoit de
procesul verbal de
receptie nr. 1408
data 04.03.2024


CERTIFICAT
DE
AUTORIZARE
SA EXECUTE LUCRARI DE
TOPOGRAFIE
S.C. CAPITAN VIOREL
Nr.0152/ 2022
Categorie -B -

CAPITAN VIOREL
Semnat digital de CAPITAN VIOREL
Data: 2024.03.02 08:42:05 +02'00'

OBIECTUL: SUPORT TOPOGRAFIC
pentru plan de situatie necesar pentru
"CONSTRUIRE SALA DE CURS IN AER LIBER TIP FOISOR"

Scara
1 : 1000


BENEFICIAR:
Primaria com.Paulesti,sat Paulesti,com.Paulesti,jud.Prahova.

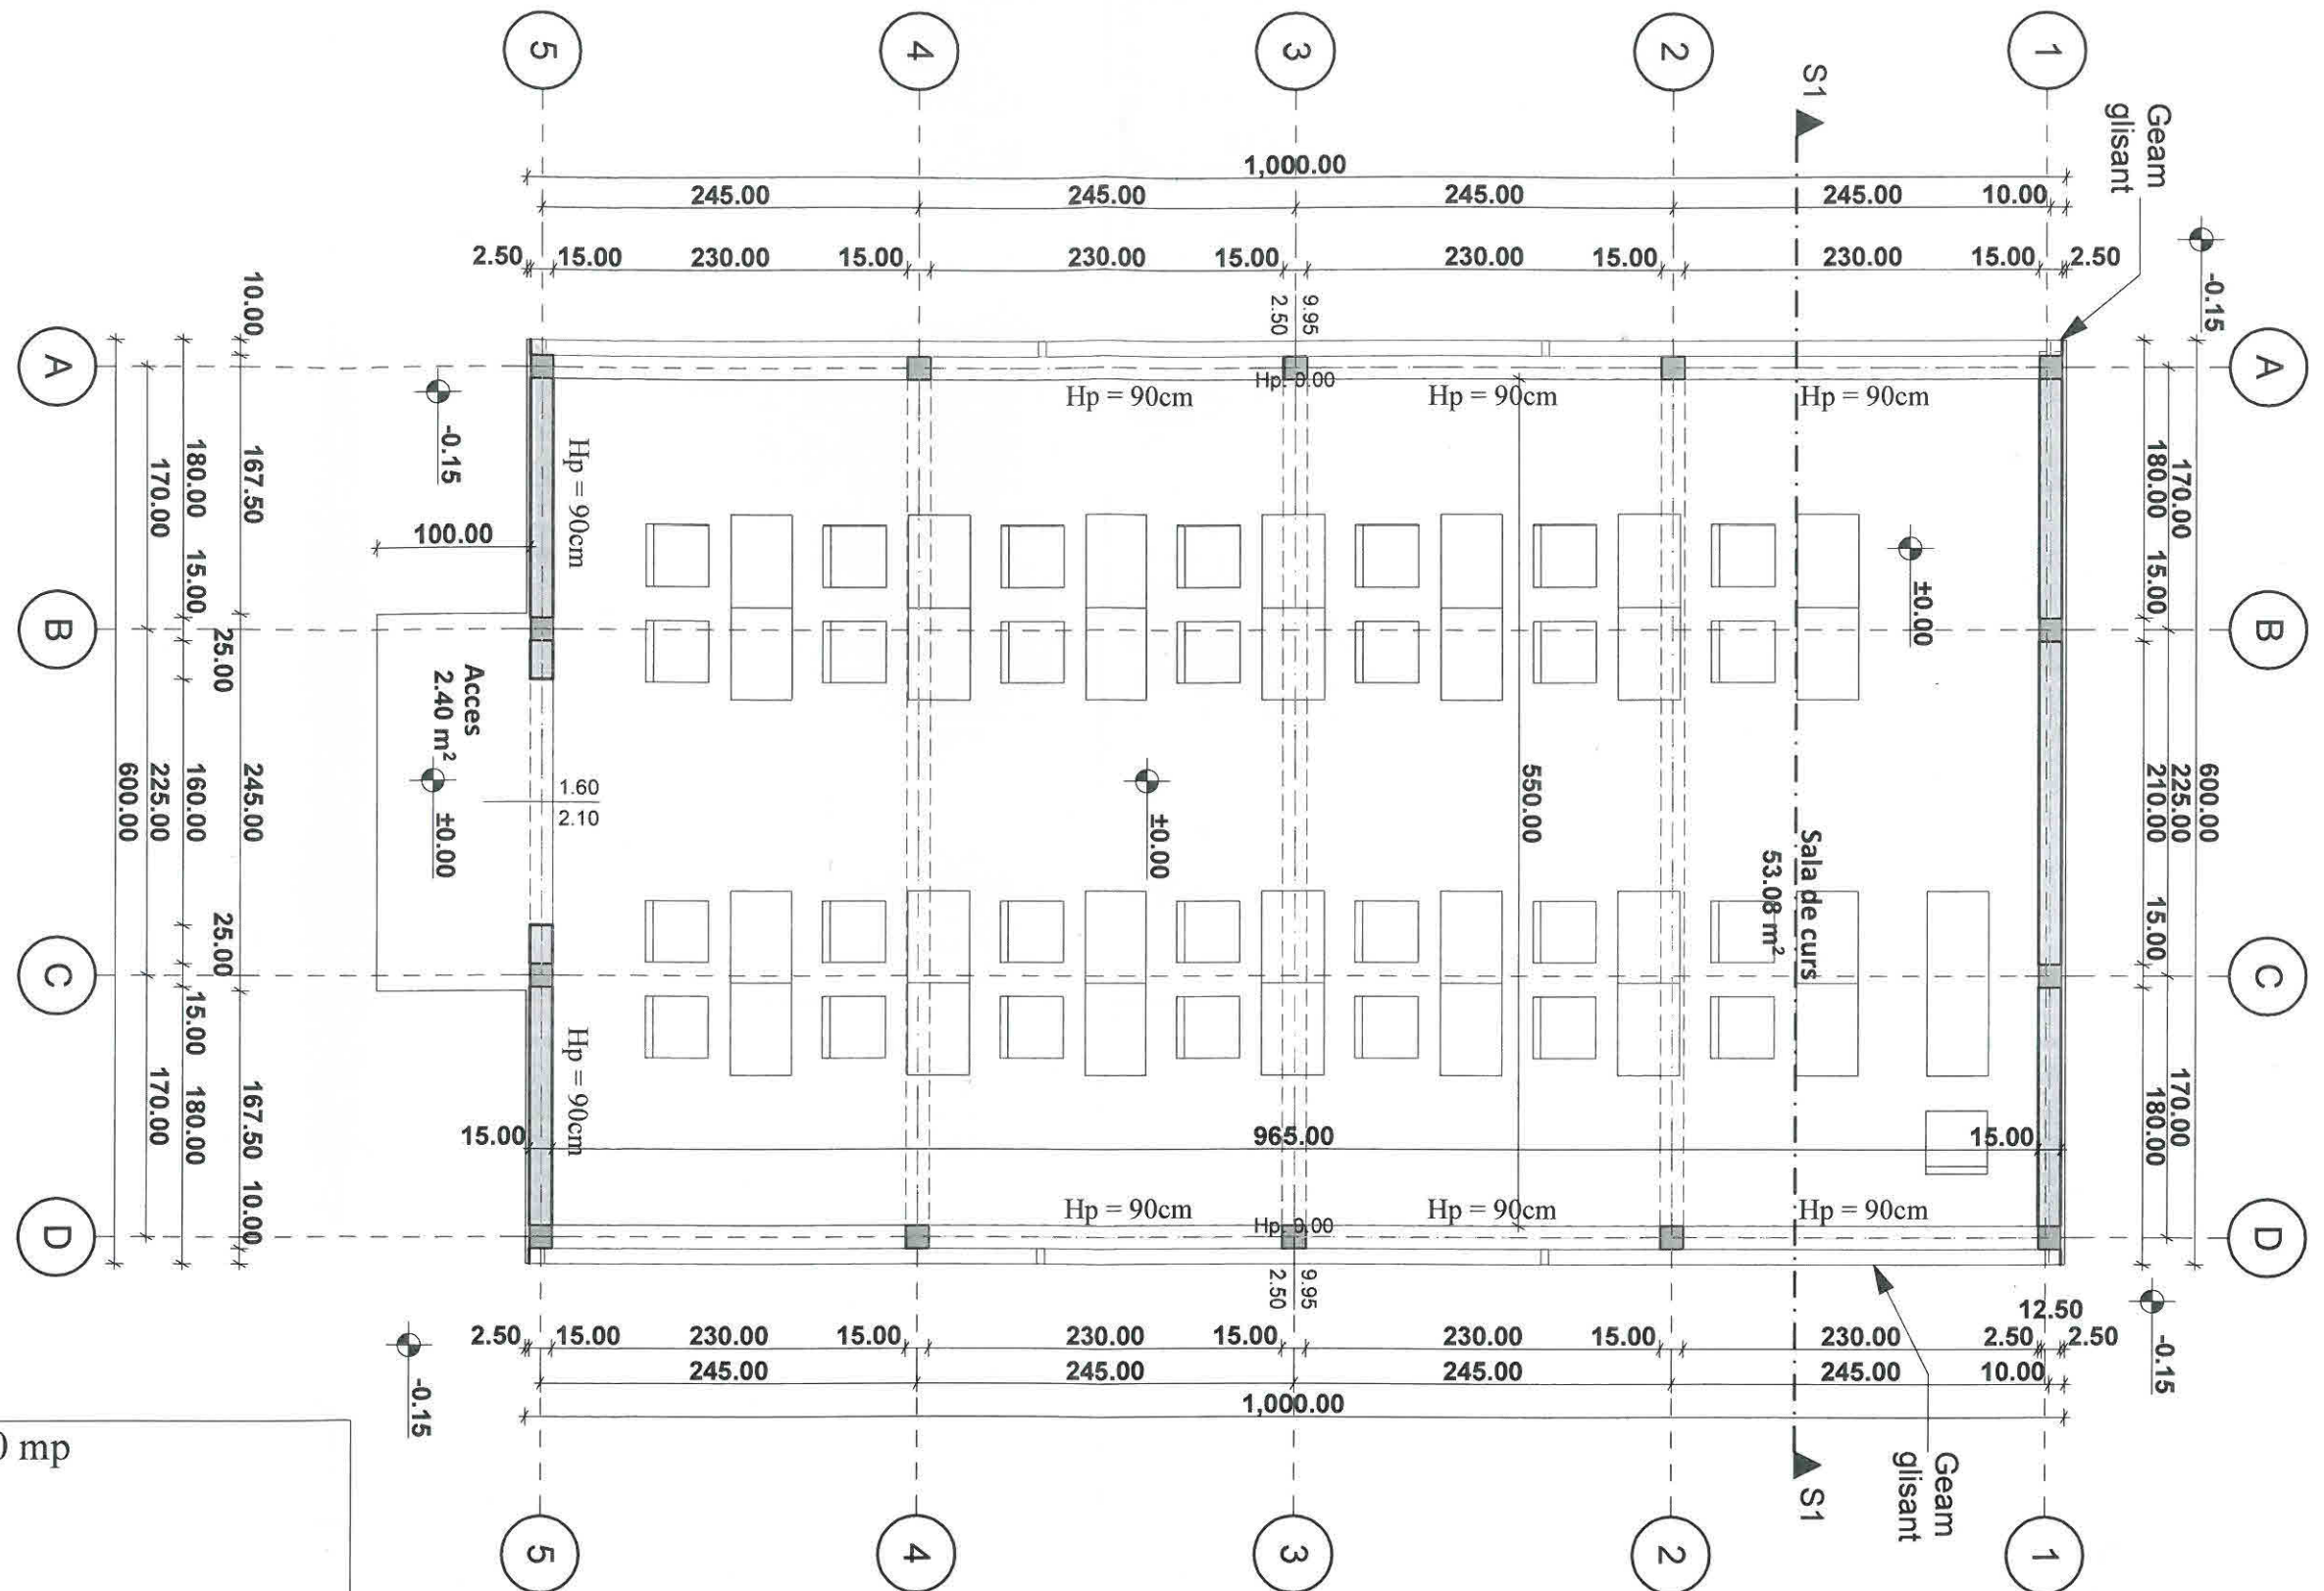

Sc propus sala de curs = 60.00 mp
 Regim de inaltime- Parter
 Sc existent = 1020.00 mp
 Sd existent = 1137.00 mp
 Sc total rezultat = 1080.00 mp
 Sd total rezultat = 1197.00 mp
 POT propus = 15.53%
 CUT propus = 0.1722
 Clasa de importanta: IV
 Categorie de importanta: "D" - importanta normala
 Grad de rezistenta la foc: GRF II (cf. P118/1999)
 Risc mic de incendiu (cf. P118/1999)



PROIECTANT GENERAL	S.C. HOMELAND ARCHITECTS S.R.L. Ploiesti, Str. Constantin Brezeanu, Nr. 1, e-mail: companyhl@gmail.com			Beneficiar:	COMUNA PAULESTI	
PROIECTANT DE SPECIALITATE	S.C. HOMELAND ARCHITECTS S.R.L. Ploiesti, Str. Constantin Brezeanu, Nr. 1, e-mail: companyhl@gmail.com			Amplasament:	Sat Paulesti, Calea Unirii, Nr.182, T14, PCc 1748, 1747, 1749, 1750, Jud. PH	Proiect n A1510a/ 2024
SPECIFICATIE	NUME	SEMNAURA	Scara:	Titlu Proiect:	Construire sala de curs in aer liber - tip Foisor	
SEF PROIECT:	arh. Lidia Ene	Lidia ENE	1:50	Titlu Plansa:	Plan parter - Foisor	
PROIECTAT:	arh. Lidia Ene	Lidia ENE	Data: IULIE 2025			Faza: PTh
DESENAT:	arh. Lidia Ene	Lidia ENE				Plansa n A1

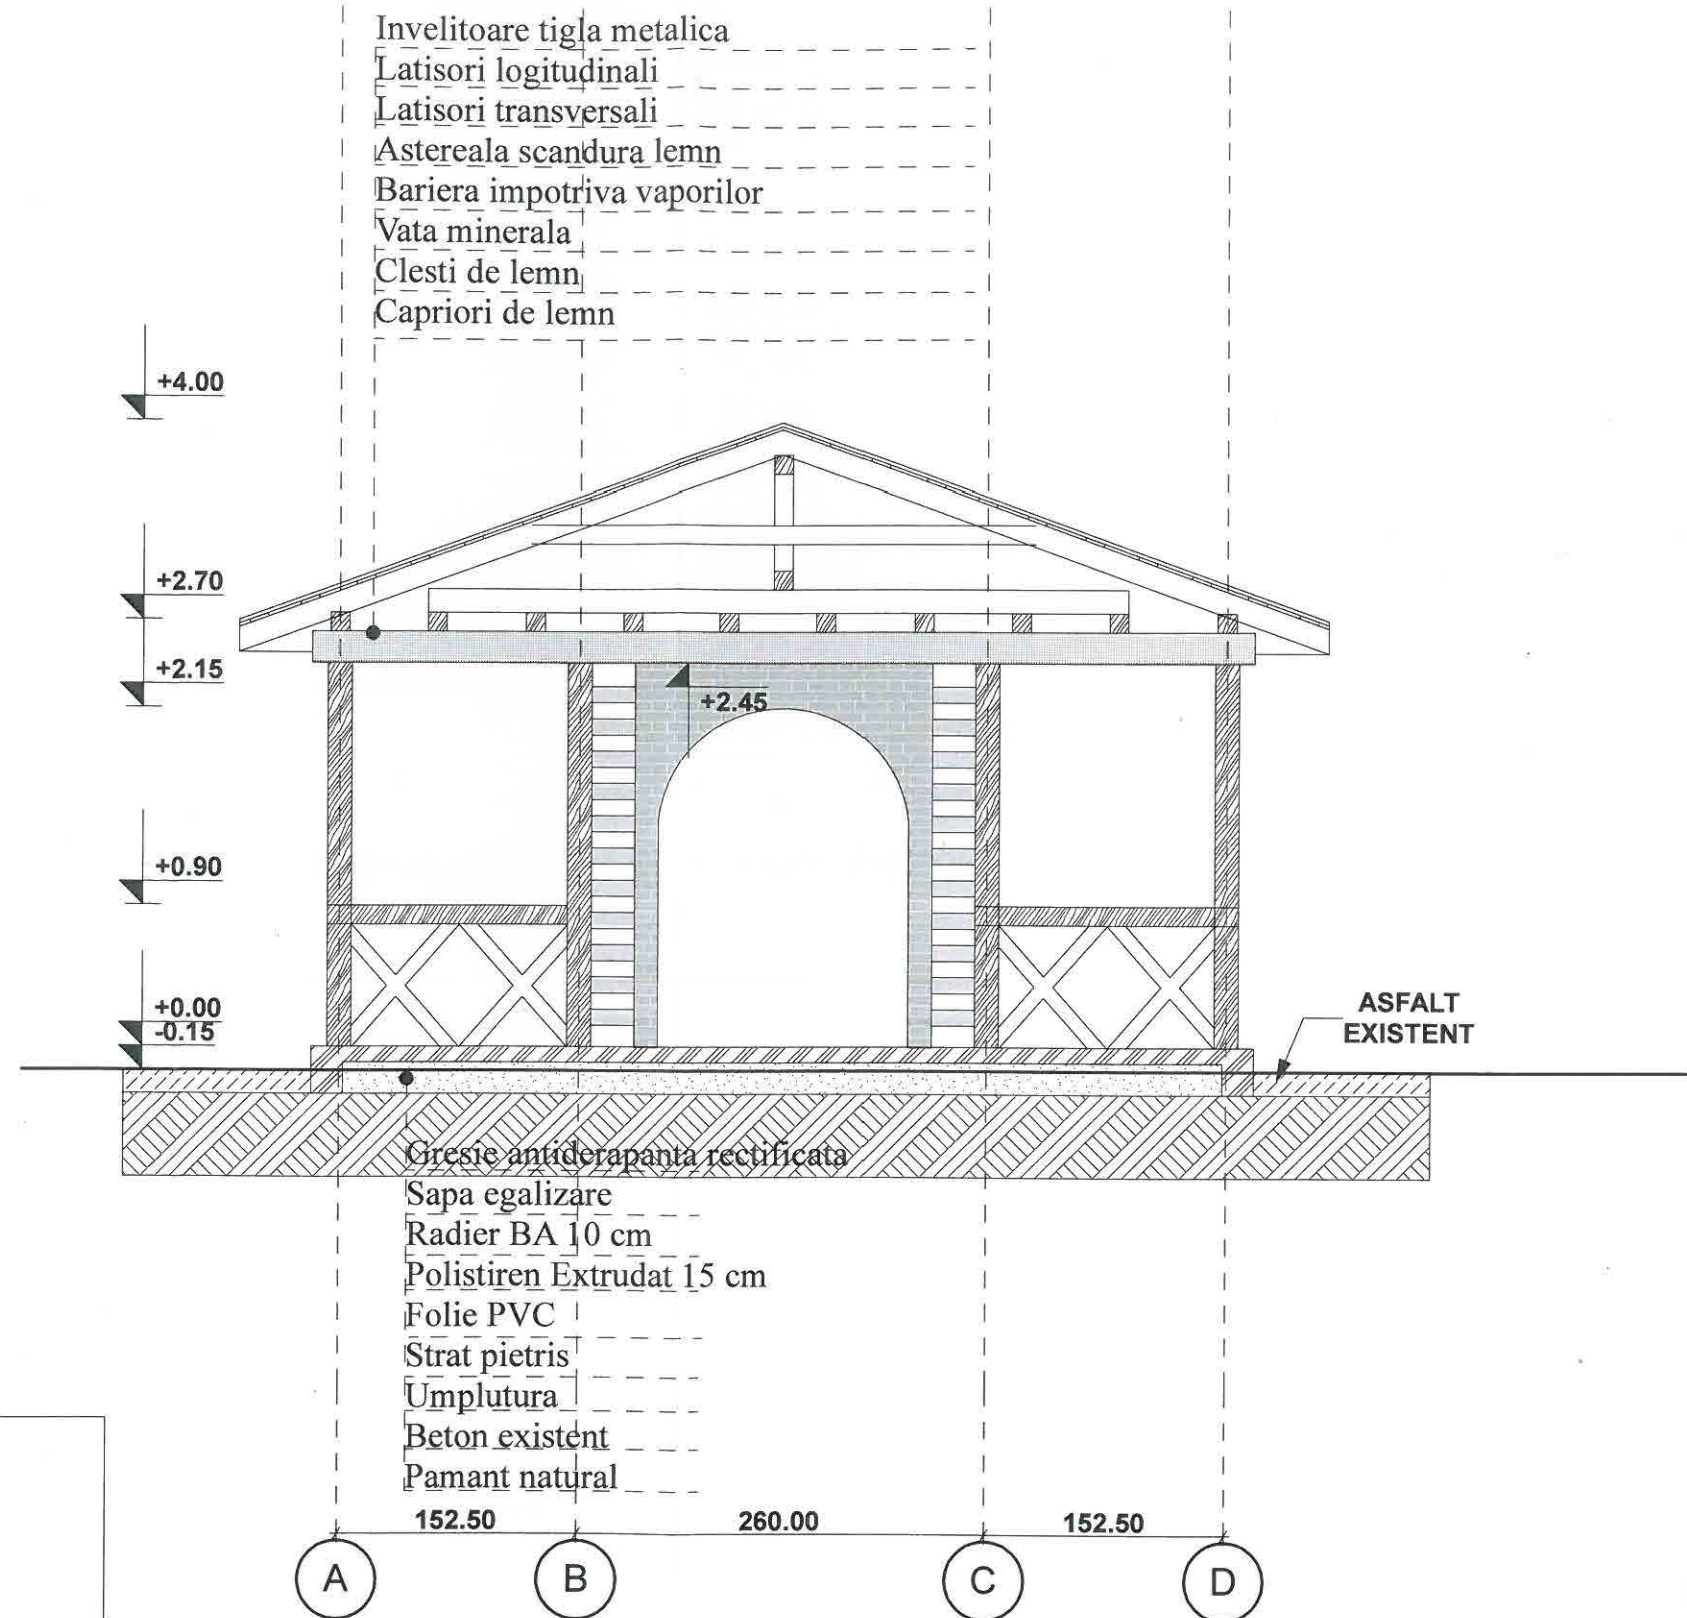


Sc propus sala de curs = 60.00 mp
 Regim de inaltime- Parter
 Sc existent = 1020.00 mp
 Sd existent = 1137.00 mp
 Sc total rezultat = 1080.00 mp
 Sd total rezultat = 1197.00 mp
 POT propus = 15.53%
 CUT propus = 0.1722
 Clasa de importanta: IV
 Categorie de importanta: "D" - importanta normala
 Grad de rezistenta la foc: GRF II (cf. P118/1999)
 Risc mic de incendiu (cf. P118/1999)

PROIECTANT GENERAL S.C. HOMELAND ARCHITECTS S.R.L. Ploiesti, Str. Constantin Brezeanu, Nr. 1, e-mail: companyhl@gmail.com		Beneficiar: COMUNA PAULESTI	
PROIECTANT DE SPECIALITATE S.C. HOMELAND ARCHITECTS S.R.L. Ploiesti, Str. Constantin Brezeanu, Nr. 1, e-mail: companyhl@gmail.com		Amplasament: Sat Paulesti, Calea Unirii, Nr.182, T14, PCC 1748, 1747, 1749, 1750, Jud. PH	
PROIECTANT DE SPECIALITATE S.C. HOMELAND ARCHITECTS S.R.L. Ploiesti, Str. Constantin Brezeanu, Nr. 1, e-mail: companyhl@gmail.com		Titlu Proiect: Construire sala de curs in aer liber - tip Foisor	
PROIECTANT DE SPECIALITATE S.C. HOMELAND ARCHITECTS S.R.L. Ploiesti, Str. Constantin Brezeanu, Nr. 1, e-mail: companyhl@gmail.com		Titlu Plansa: Sectiune	
PROIECTANT DE SPECIALITATE S.C. HOMELAND ARCHITECTS S.R.L. Ploiesti, Str. Constantin Brezeanu, Nr. 1, e-mail: companyhl@gmail.com		Proiect nr. A1510a/2024	
PROIECTANT DE SPECIALITATE S.C. HOMELAND ARCHITECTS S.R.L. Ploiesti, Str. Constantin Brezeanu, Nr. 1, e-mail: companyhl@gmail.com		Faza: PTh	
PROIECTANT DE SPECIALITATE S.C. HOMELAND ARCHITECTS S.R.L. Ploiesti, Str. Constantin Brezeanu, Nr. 1, e-mail: companyhl@gmail.com		Plansa nr. A3	


Sc propus sala de curs = 60.00 mp
 Regim de inaltime- Parter
 Sc existent = 1020.00 mp
 Sd existent = 1137.00 mp
 Sc total rezultat = 1080.00 mp
 Sd total rezultat = 1197.00 mp
 POT propus = 15.53%
 CUT propus = 0.1722
 Clasa de importanta: IV
 Categorie de importanta: "D" - importanta normala
 Grad de rezistenta la foc: GRF II (cf. P118/1999)
 Risc mic de incendiu (cf. P118/1999)

FATADA PRINCIPALA

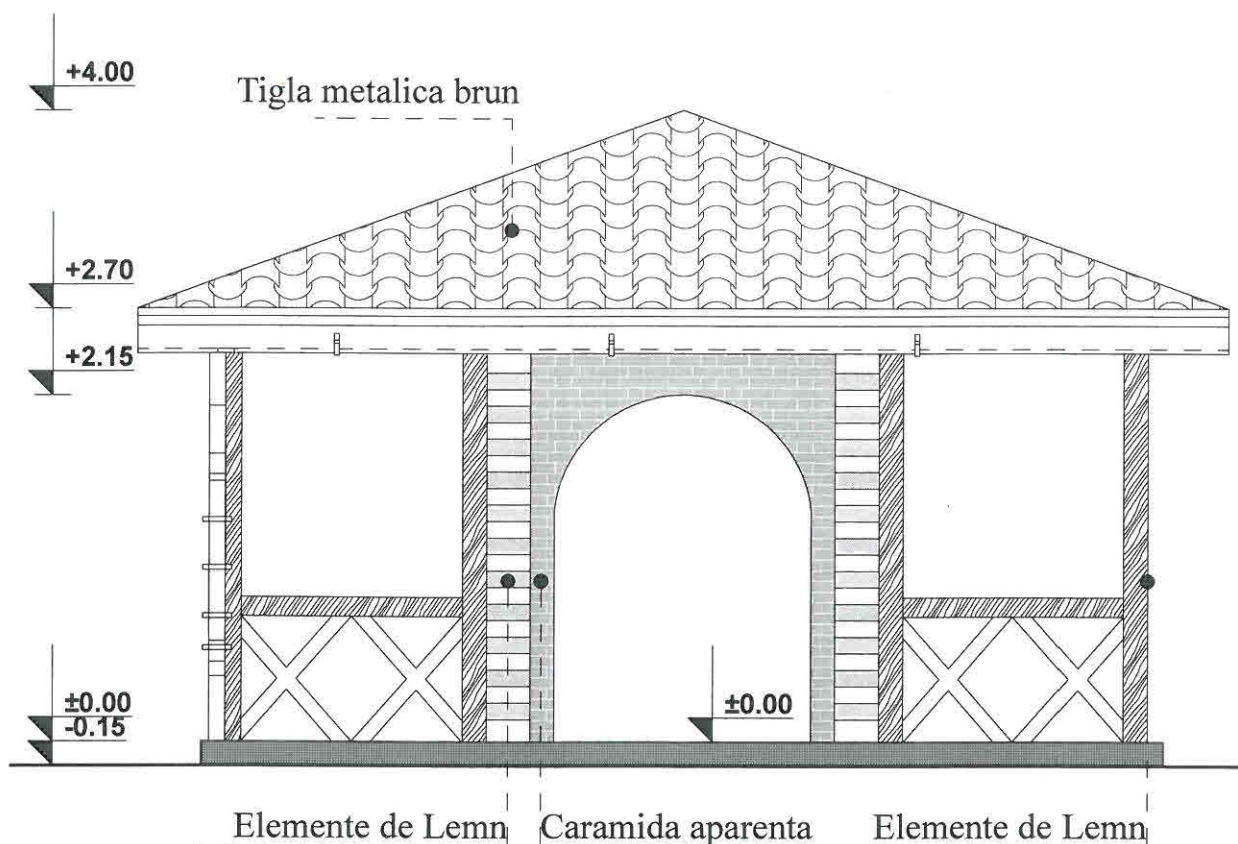

PROIECTANT GENERAL	S.C. HOMELAND ARCHITECTS S.R.L. Ploiesti, Str. Constantin Brezeanu, Nr. 1, e-mail: companyhl@gmail.com		Beneficiar:	COMUNA PAULESTI	
PROIECTANT DE SPECIALITATE	S.C. HOMELAND ARCHITECTS S.R.L. Ploiesti, Str. Constantin Brezeanu, Nr. 1, e-mail: companyhl@gmail.com		Amplasament:	Sat Paulesti, Calea Unirii, Nr.182, T14, PCc 1748, 1747, 1749, 1750, Jud. PH	Proiect nr. A1510a/2024
SPECIFICATIE	NUME	SEMNATURA	Scara:	Construire sala de curs in aer liber - tip Foisor	
SEF PROIECT:	arh. Lidia Ene	Lidia ENE	1:50	Titlu Plansa:	
PROIECTAT:	arh. Lidia Ene	Lidia ENE	Data:	Fatada principala	
DESENAT:	arh. Lidia Ene	Lidia ENE	2025	A4	


FATADA LATERALA STANGA

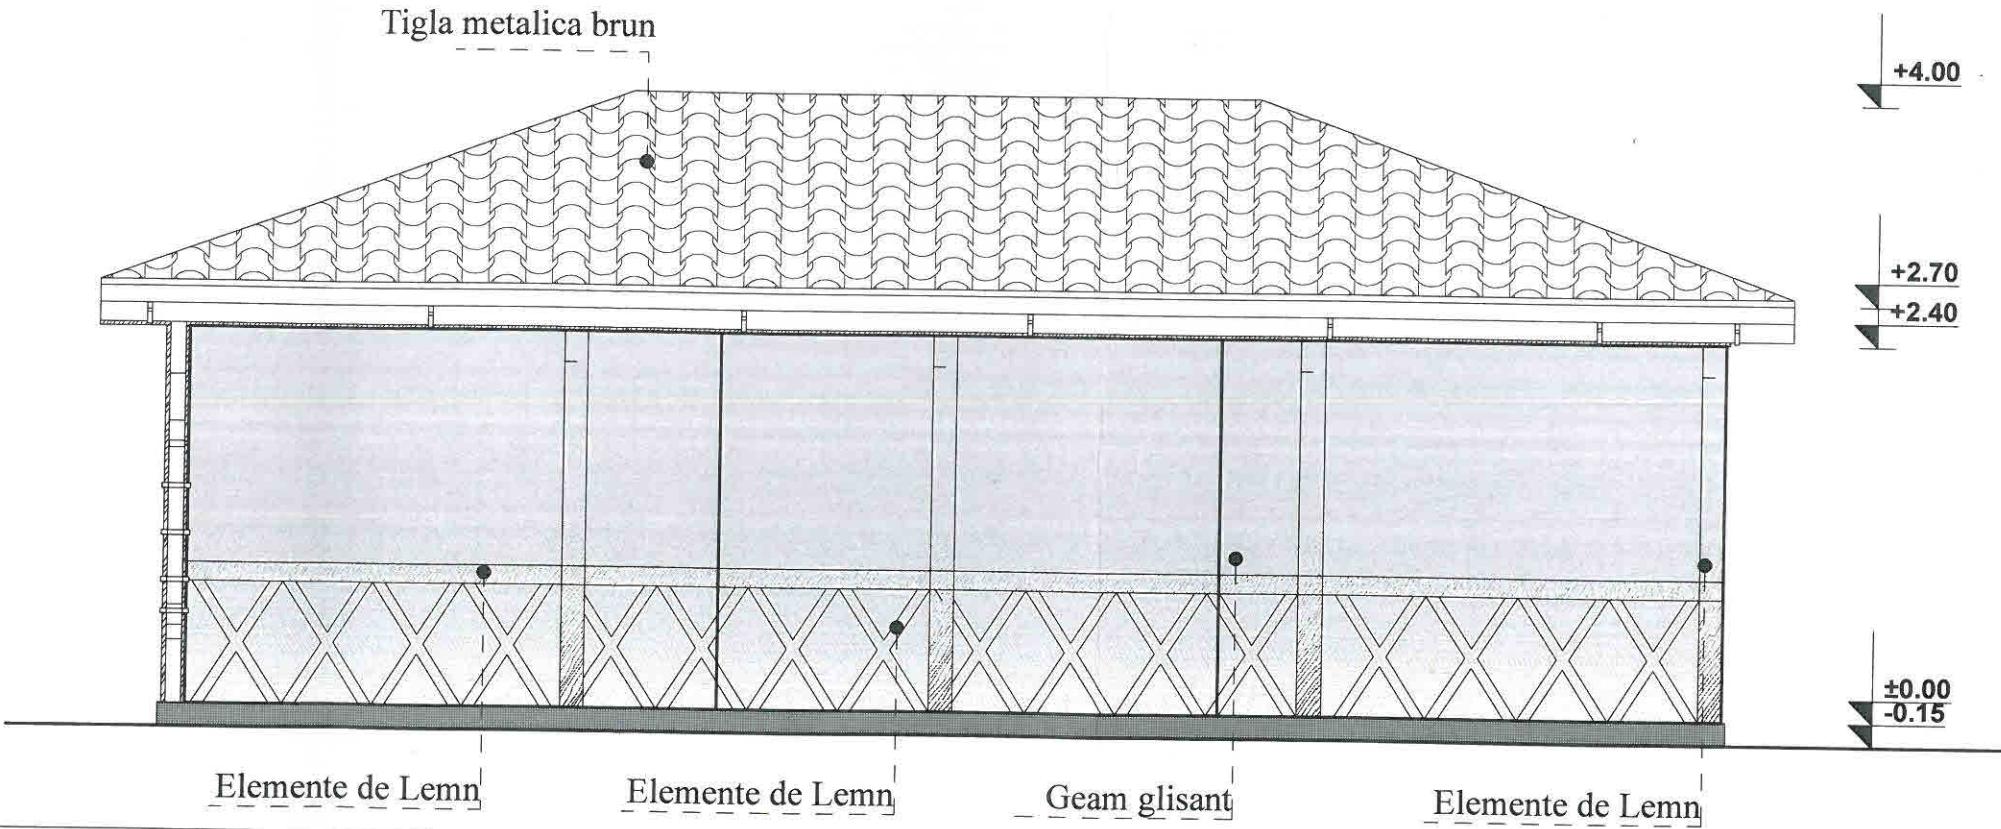

Sc propus sala de curs = 60.00 mp
Regim de inaltime- Parter
Sc existent = 1020.00 mp
Sd existent = 1137.00 mp
Sc total rezultat = 1080.00 mp
Sd total rezultat = 1197.00 mp
POT propus = 15.53%
CUT propus = 0.1722
Clasa de importanta: IV
Categorie de importanta: "D" - importanta normala
Grad de rezistenta la foc: GRF II (cf. P118/1999)
Risc mic de incendiu (cf. P118/1999)

PROIECTANT GENERAL		S.C. HOMELAND ARCHITECTS S.R.L.		Beneficiar: COMUNA PAULESTI	
PROIECTANT DE SPECIALITATE		S.C. HOMELAND ARCHITECTS S.R.L.		Amplasament: Sat Paulesti, Calea Unirii, Nr.182, T14, PCc 1748, 1747, 1749, 1750, Jud. PH	
SPECIFICATIE		NUME	SEMNATURA	Scara	Proiect nr. A1510a/2024
SEF PROIECT:		arh. Lidia Ene		1:50	Faza: PTh
PROIECTAT:		arh. Lidia Ene		Data: 10 IULIE 2025	Planşa nr. A5
DESENAT:		arh. Lidia Ene			
Construire sala de curs in aer liber - tip Foisor				Titlu Plansa: FATADE LATERALE - Foisor	

FATADA LATERALA DREAPTA

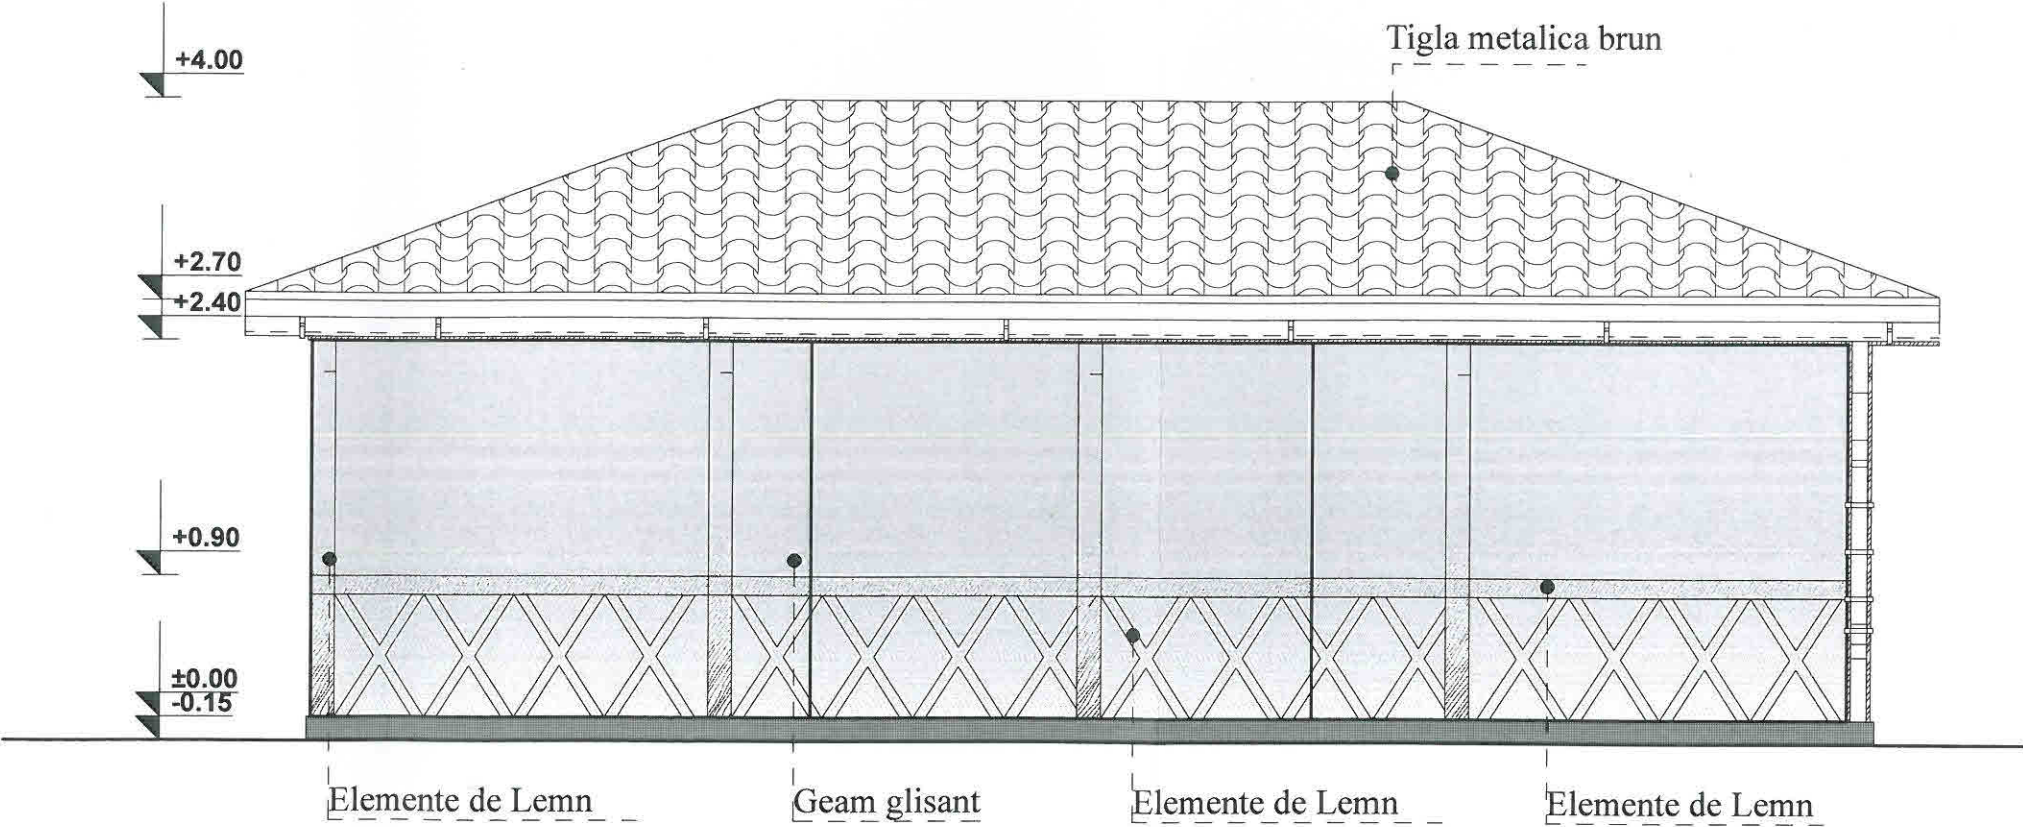


Sc propus sala de curs = 60.00 mp
Regim de inaltime- Parter
Sc existent = 1020.00 mp
Sd existent = 1137.00 mp
Sc total rezultat = 1080.00 mp
Sd total rezultat = 1197.00 mp
POT propus = 15.53%
CUT propus = 0.1722
Clasa de importanta: IV
Categorie de importanta: "D" - importanta normala
Grad de rezistenta la foc: GRF II (cf. P118/1999)
Risc mic de incendiu (cf. P118/1999)

		Beneficiar:	
		COMUNA PAULESTI	
PROIECTANT GENERAL	S.C. HOMELAND ARCHITECTS S.R.L. Ploiesti, Str. Constantin Brezeanu, Nr. 1, e-mail: companyhl@gmail.com		Proiect nr. A1510a/2024
PROIECTANT DE SPECIALITATE	S.C. HOMELAND ARCHITECTS S.R.L. Ploiesti, Str. Constantin Brezeanu, Nr. 1, e-mail: companyhl@gmail.com		Amplasament: Sat Paulesti, Calea Unirii, Nr.182, T14, PCc 1748, 1747, 1749, 1750, Jud. PH
SPECIFICATIE	NUME	SEMNATURA	Faza: PTh
SEF PROIECT:	arh. Lidia Ene	Scara: 1:50	Titlu Plansa: FATADE LATERALE - Foisor
PROIECTAT:	arh. Lidia Ene	Data: IULIE 2025	
DESENAT:	arh. Lidia Ene	Planificat cu drept de semnatura	
Construire sala de curs in aer liber - tip Foisor			Plansa nr. A6

Sc propus sala de curs = 60.00 mp
Regim de inaltime- Parter
Sc existent = 1020.00 mp
Sd existent = 1137.00 mp
Sc total rezultat = 1080.00 mp
Sd total rezultat = 1197.00 mp
POT propus = 15.53%
CUT propus = 0.1722
Clasa de importanta: IV
Categorie de importanta: "D" - importanta normala
Grad de rezistenta la foc: GRF II (cf. P118/1999)
Risc mic de incendiu (cf. P118/1999)

FATADA POSTERIOARA

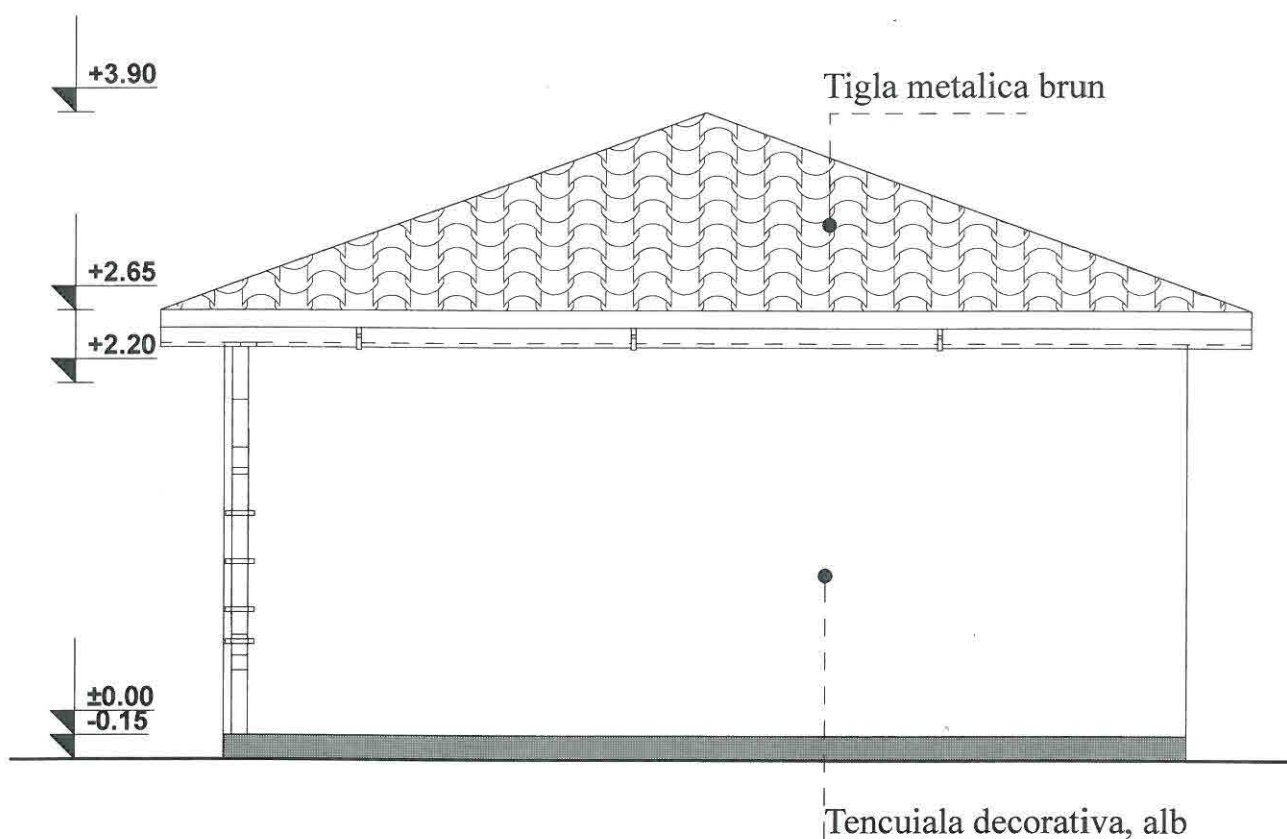

PROIECTANT GENERAL		S.C. HOMELAND ARCHITECTS S.R.L. Ploiesti, Str. Constantin Brezeanu, Nr. 1, e-mail: companyhl@gmail.com		Beneficiar: COMUNA PAULESTI	
PROIECTANT DE SPECIALITATE		S.C. HOMELAND ARCHITECTS S.R.L. Ploiesti, Str. Constantin Brezeanu, Nr. 1, e-mail: companyhl@gmail.com		Amplasament: Sat Paulesti, Calea Unirii, Nr.182, T14, PCc 1748, 1747, 1749, 1750, Jud. PH	Proiect nr. A1510a/2024
SPECIFICATIE		NUME	SEMNATURA	Scara:	Faza:
SEF PROIECT:		arh. Lidia Ene	Lidia ENE	1:50	PTH
PROIECTAT:		arh. Lidia Ene	ENE	Data: JULIE 2025	Plansa nr. A7
DESENAT:		arh. Lidia Ene	Arhitect cu drept de semnatura		