



S.C. CHISCOP TOP-CAD S.R.L. BACAU

Certificat de autorizare Seria RO-B-J Nr. 1928/10.11.2022

ING. CHISCOP CRISTINEL CONSTANTIN


Certificat de autorizare Seria RO-BC-F Nr. 0023/04.10.2010

PLAN DE SITUATIE **(PENTRU HCL)**

Denumire: Plan de Situatia pentru HCL

**Amplasament: Intravilan, Oras Slanic Moldova, str. POIANA
SOARELUI, jud. Bacău**

Beneficiar: UAT SLANIC-MOLDOVA

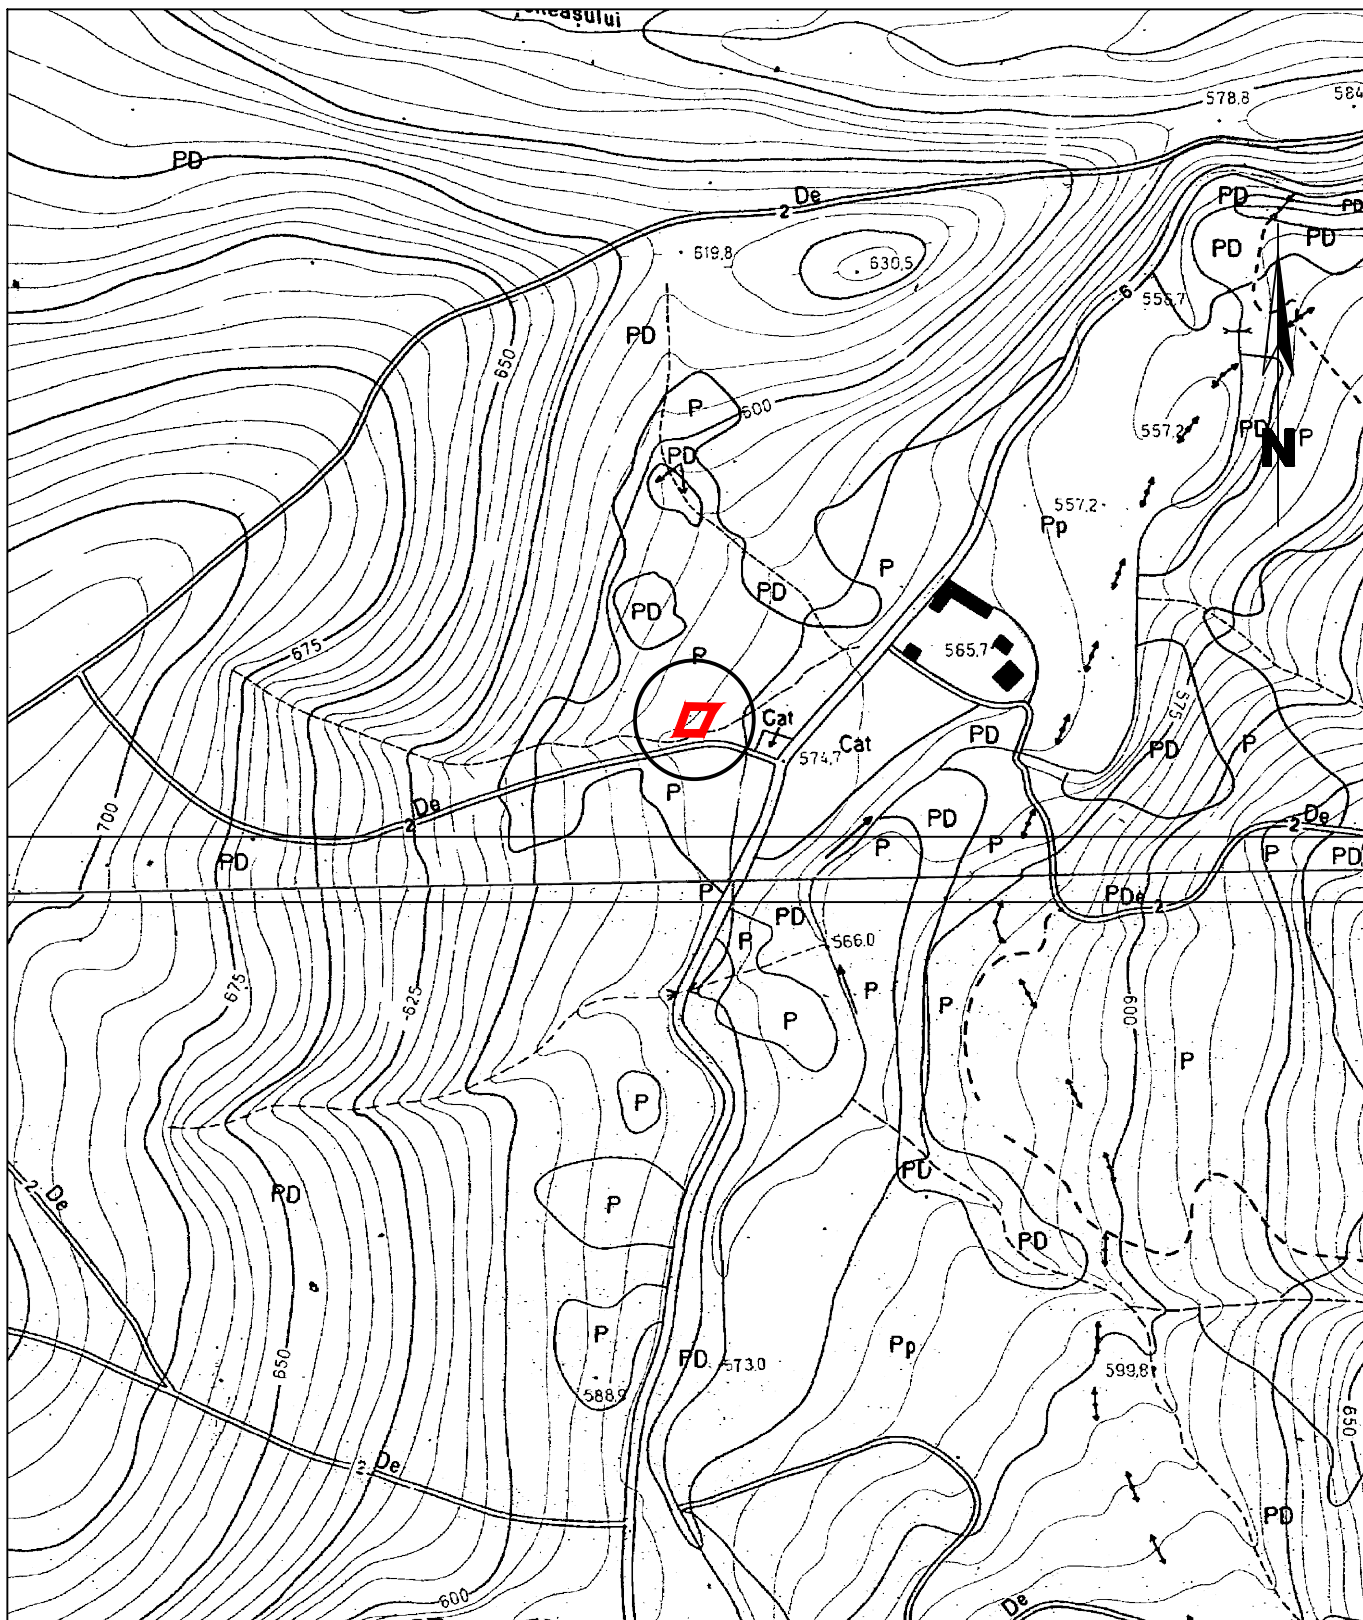


TRAPEZ: L - 35 - 65 - B - d - 3 - II

LEGENDĂ:

Conturul imobilului cu suprafata de 300 mp

	S.C. CHISCOP TOP-CAD S.R.L. BACAU		Denumire: Plan de Situat�e pentru HCL Amplasament: Intravilan, Oras Slanic Moldova, str. POIANA SOARELUI, jud. Bac�u Beneficiar: UAT SLANIC-MOLDOVA
	Certificat de autorizare Seria RO-B-J Nr. 1928/10.11.2022 ING. CHISCOP CRISTINEL CONSTANTIN Certificat de autorizare Seria RO-BC-F Nr. 0023/04.10.2010		
Proiect. asist.	Chiscop Constantin Cristinel		PLAN DE INCADRARE IN ZONA
Director	Chiscop Constantin Cristinel		
Scara		Data:	Format: A4
1:5000		01.2025	

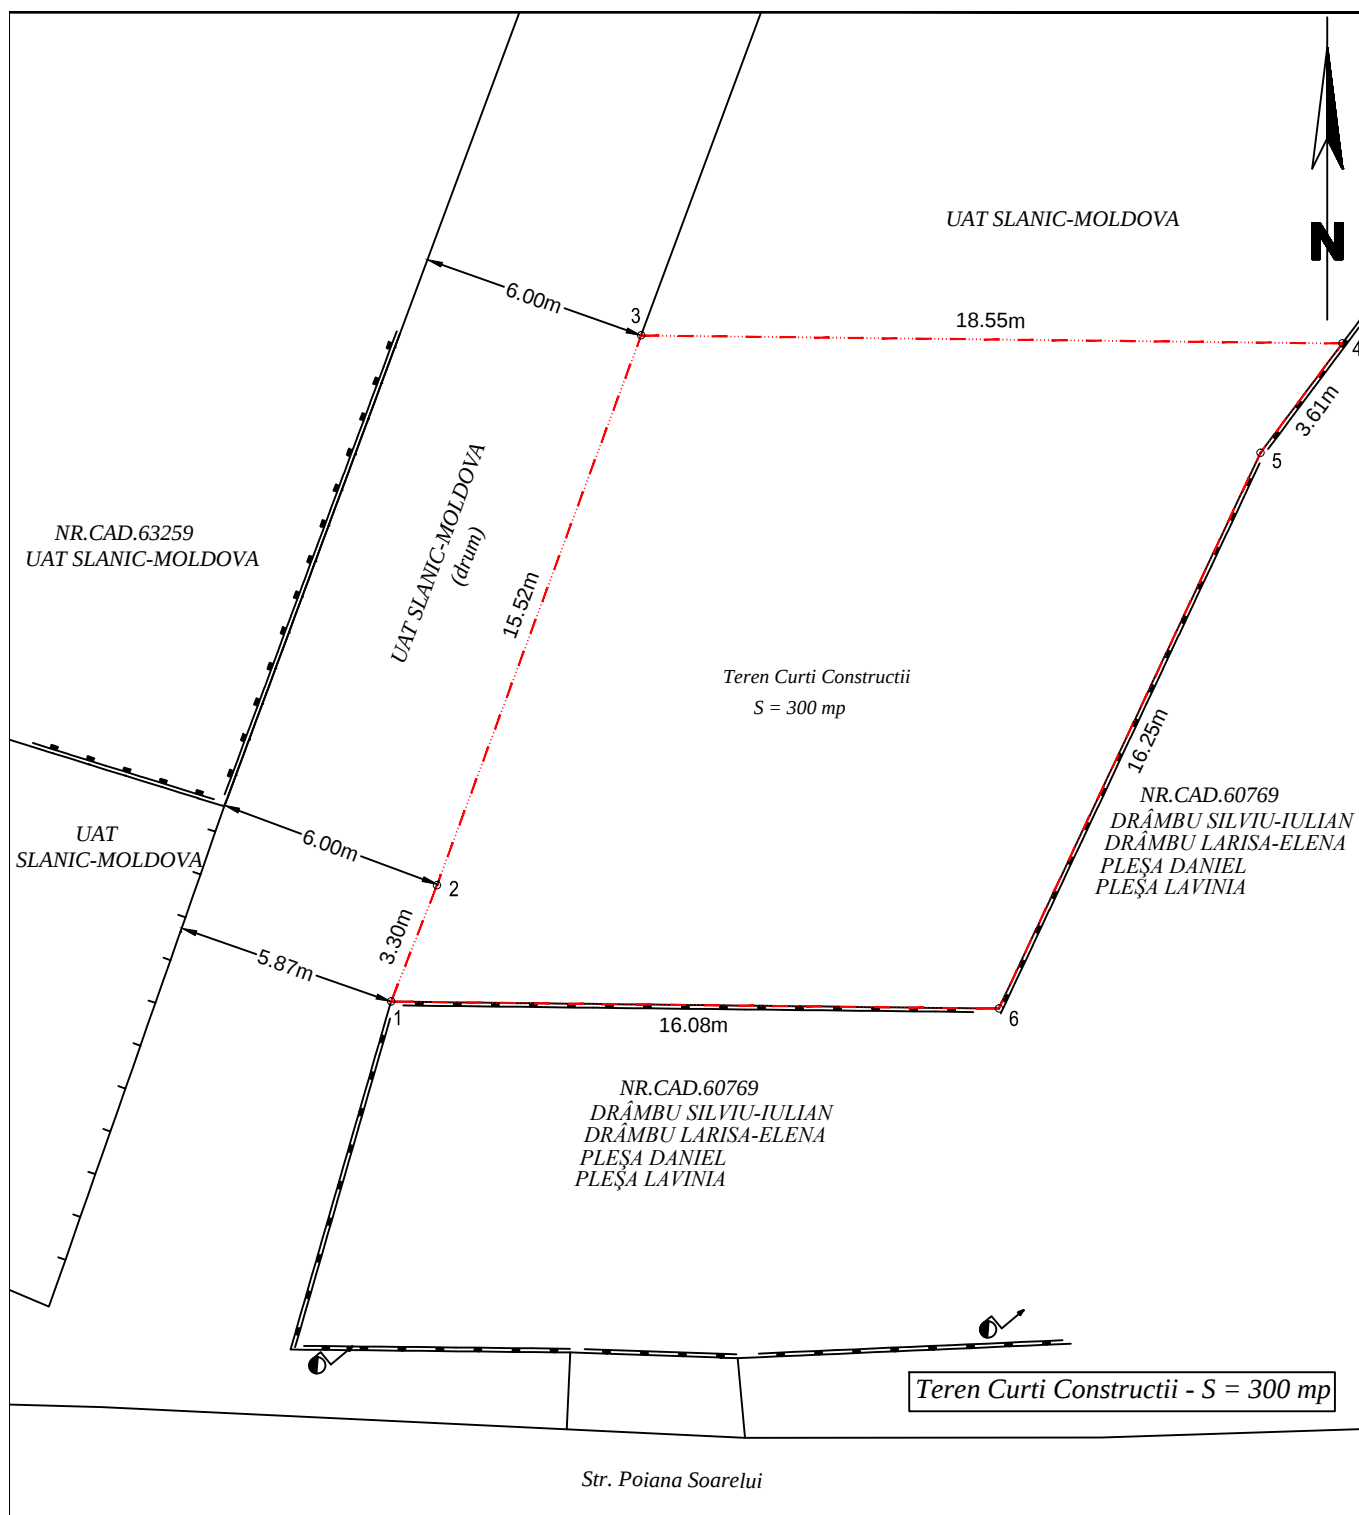

LEGENDĂ:

Conturul imobilului cu suprafata de 300 mp

Sistem de proiectie (X, Y)- STEREO'70

		S.C. CHISCOP TOP-CAD S.R.L. BACAU Certificat de autorizare Seria RO-B-J Nr. 1928/10.11.2022 ING. CHISCOP CRISTINEL CONSTANTIN Certificat de autorizare Seria RO-BC-F Nr. 0023/04.10.2010		Denumire: Plan de Situatie pentru HCL Amplasament: Intravilan, Oras Slanic Moldova, str. POIANA SOARELUI, jud. Bacău	
Proiect. asist.		Chiscop Constantin Cristinel		Beneficiari: UAT SLANIC-MOLDOVA	
Director		Chiscop Constantin Cristinel			
Scara 1:200		Data: 01.2025		PLAN DE SITUATIE PENTRU HCL	
				Format: A4	