
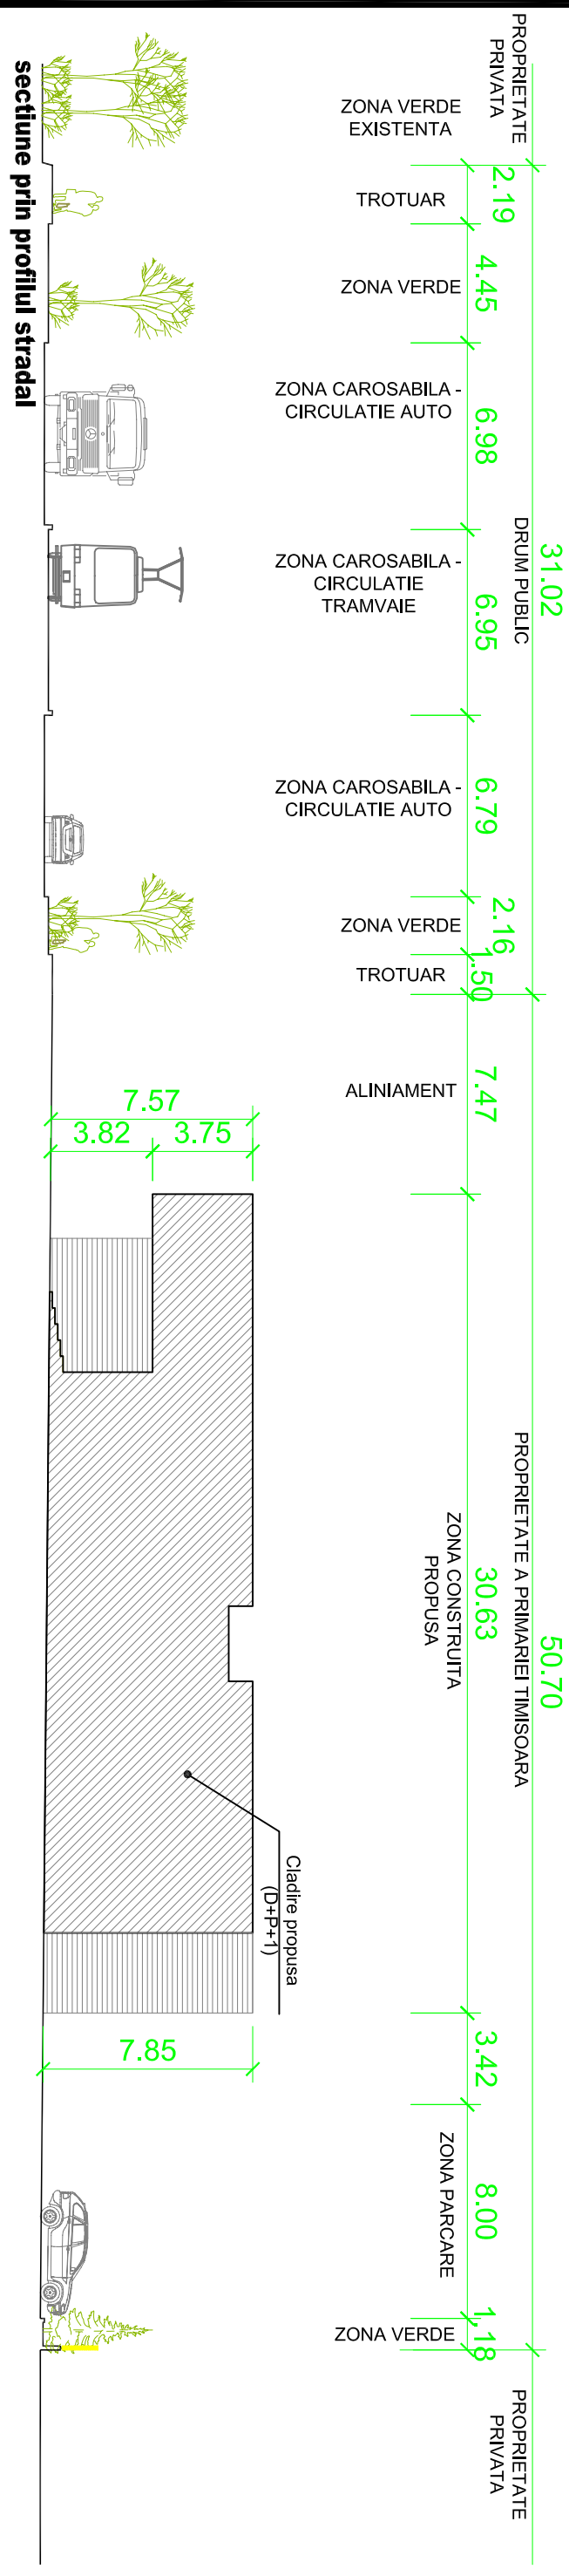


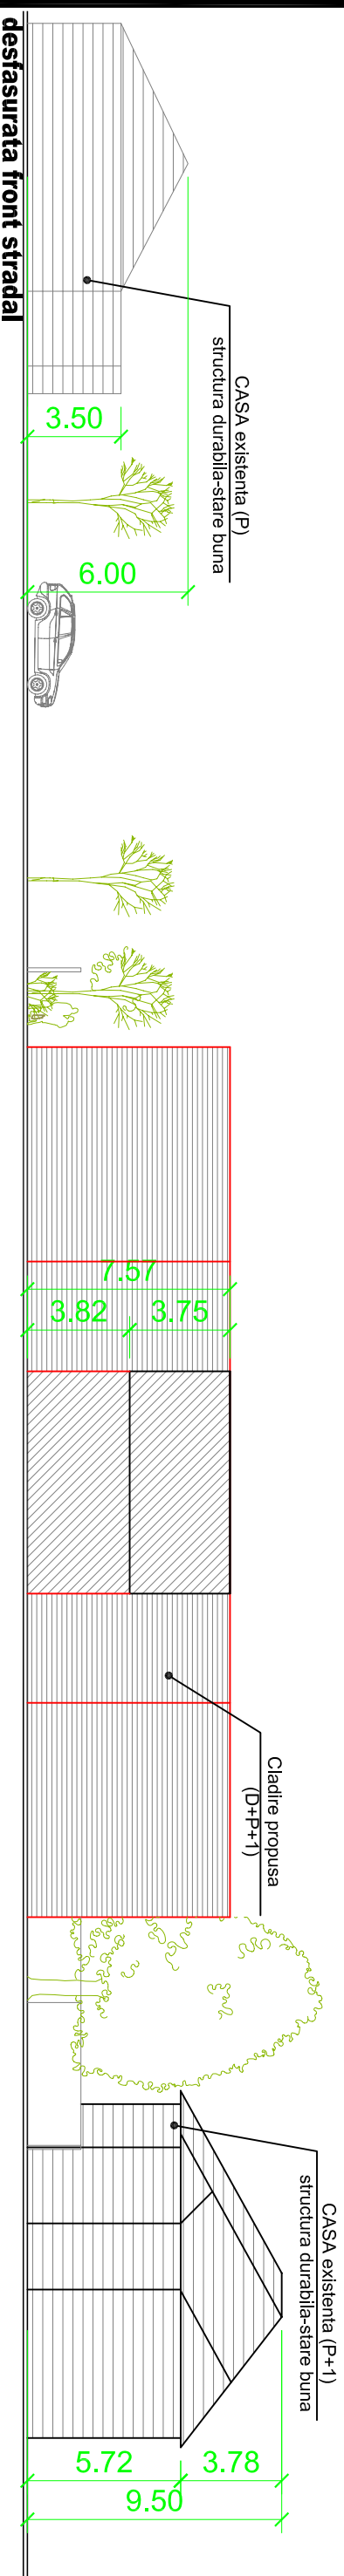

verificator					
verificator					
expert					
expert					
expert					
PROJECT					2006
C.U.I. R 13870345 J35/508/2001 WH PROJECT S.R.L. tel/foax:0256437120/0256436039 whproject_tm@yahoo.com					
sef proiect	arh. HOREA CIRCA	sc.	1:200	PLAN URBANISTIC DE DETALIU	P.U.D.
proiectat	arh. WALDAR FACKELMANN			AGENTIA REGIONALA DE MEDIU TIMISOARA	
desenat	arh. WALDAR FACKELMANN				
desenat		August 2006		SECTIUNE	A.02