



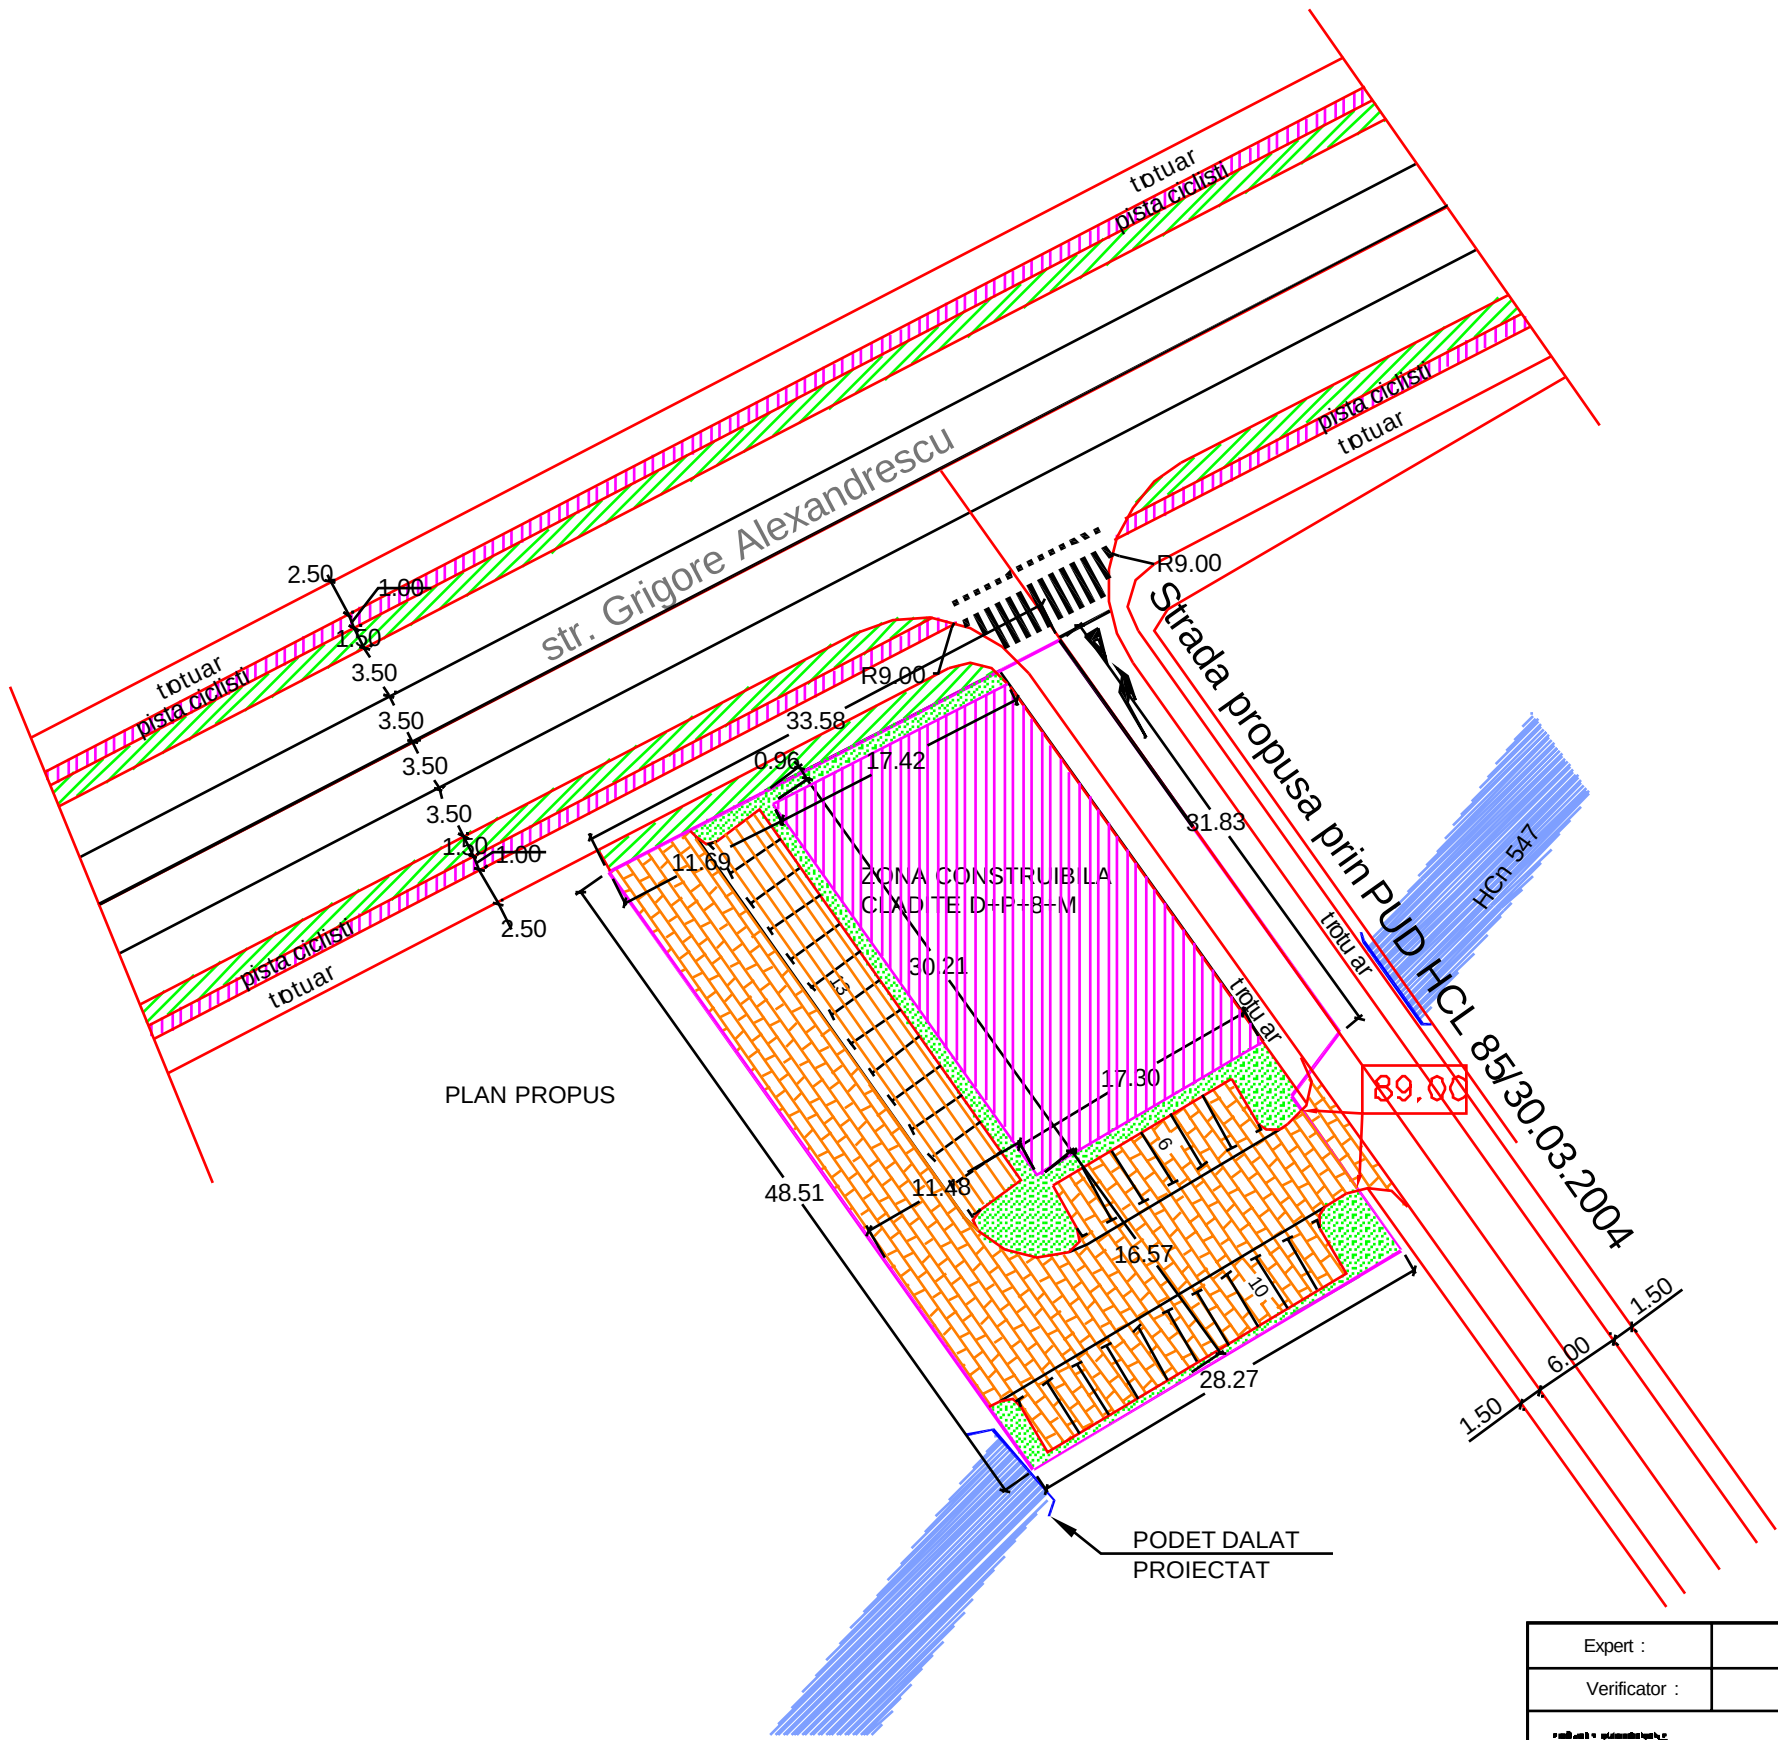

C.F. nr 139609
nr. top. A 541/3/20/1/1/1, A 541/3/20/1/1/2, 541/3/20/1/1/3

SUPRAFATeren= 1505 mp

POTexistent= 0.0% POTpropus = 40.0%
CUTexistent= 0.0 CUTpropus = 3.0

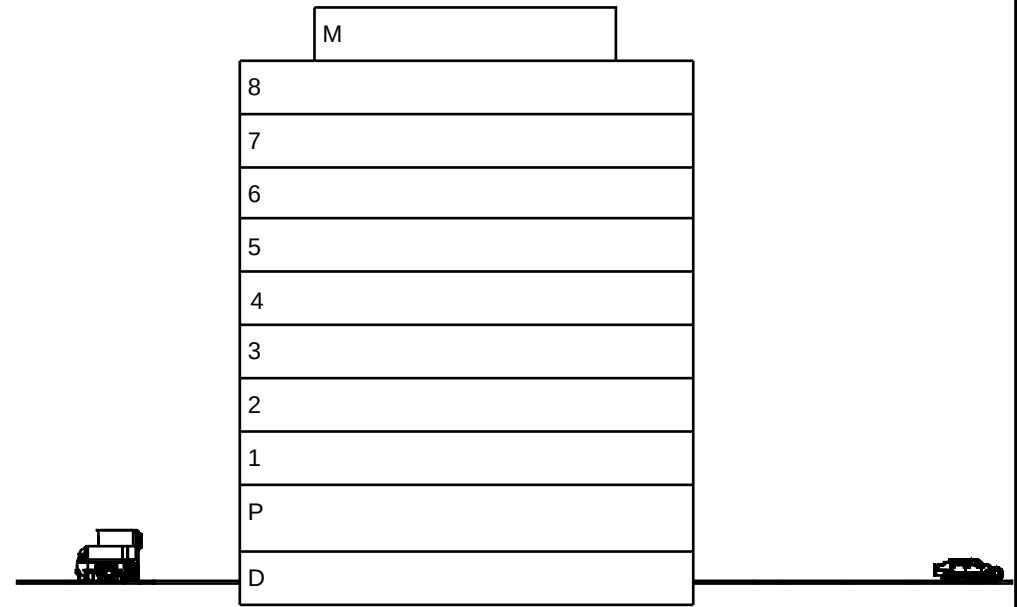

SECTIUNE PROPUSA

Expert :			
Verificator :			
	Proiectant general S.C. SUBCONTROL S.R.L. Sef proiect: Ruxandra Radoslav	Proiect : P.U.D. CONSTRUIRE CLADIRE MULTIFUNCTIONALA str. G. Alexandrescu	Proiect nr. 1115.03.4
			Faza P.U.D.
	Proiectant de specialitate ARHITECTURA S.C. PLANCONTROL S.R.L.	Beneficiar : S.C. THOMPSON & FRENCH LEASING S.A.	Data : Noi 2006
Sef proiect: arh. Radu Radoslav Proiectat : arh. Cristian Filip Desenat: arh. Cristian Filip Verificat: arh. Cosmin Bloju		Plansa : Plan situatie propus Sectiune	Scara: 1:500
			Plansa nr. A08