


P.U.D. CONSTRUIRE CLINICA
CORP CLADIRE LABORATOR ANALIZE P+1
Timisoara, b-dul Cetatii nr.55B

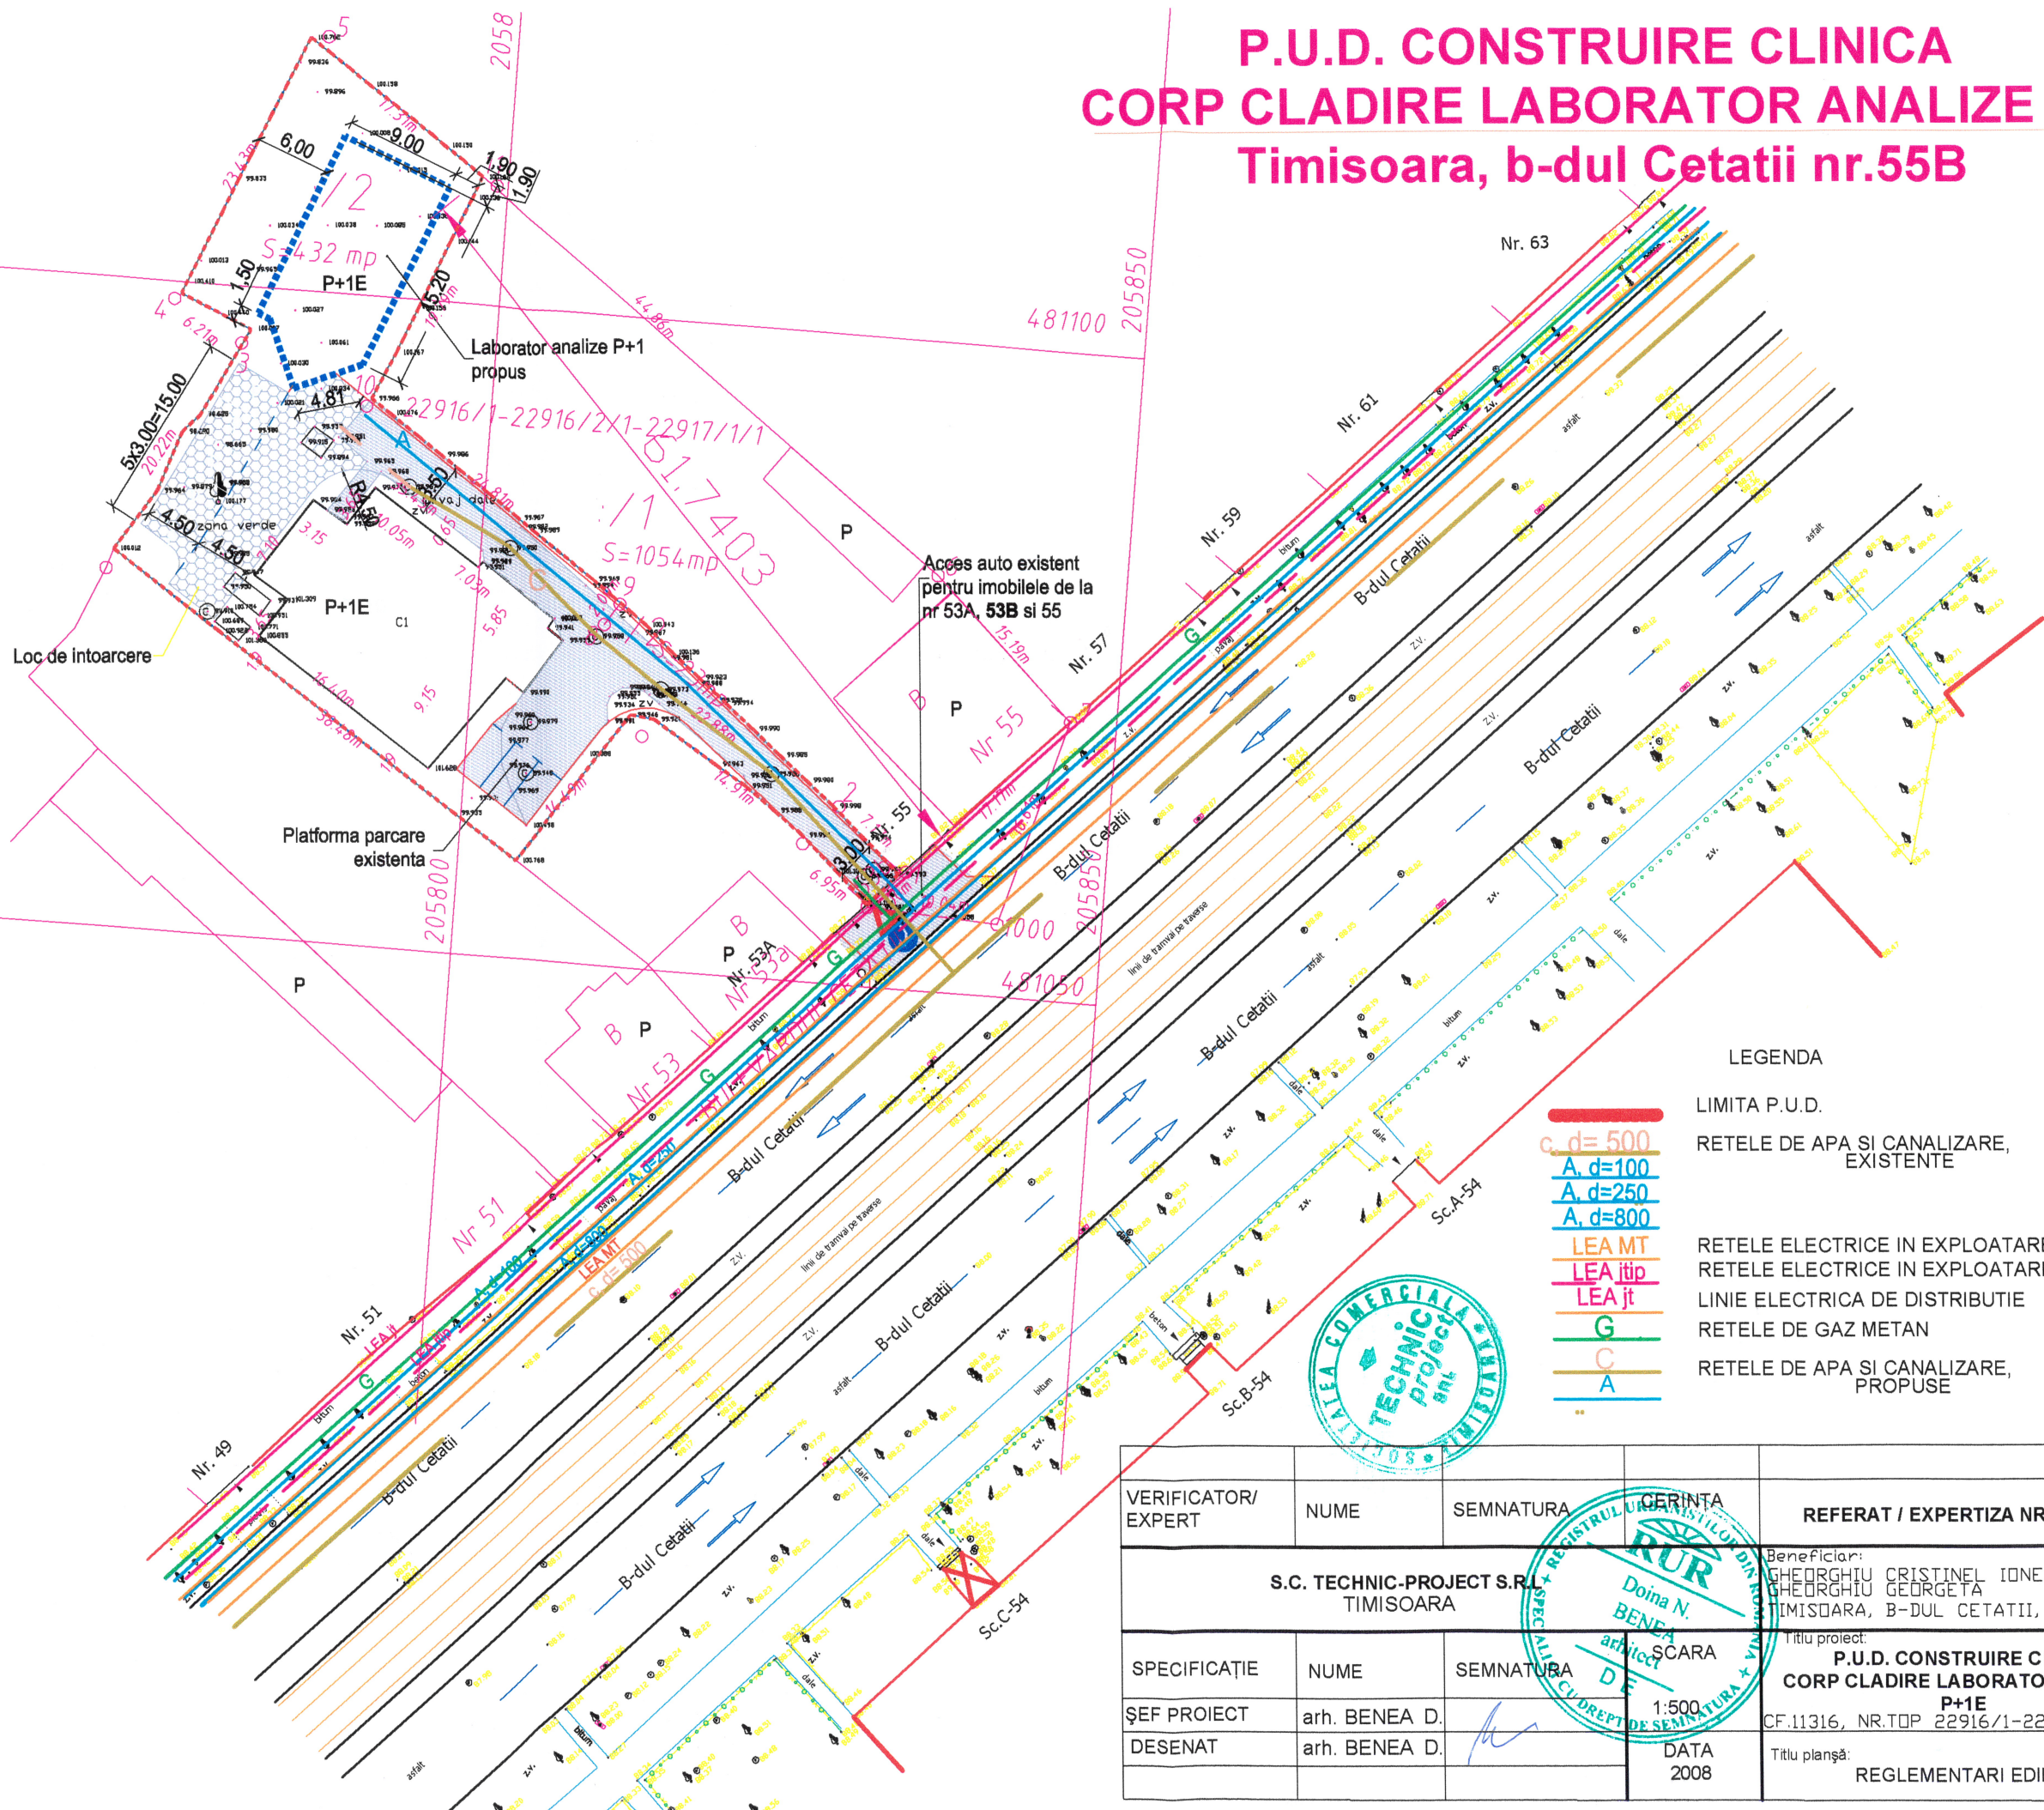

LEGENDA

- LIMITA P.U.D.
- RETELE DE APA SI CANALIZARE, EXISTENTE
- RETELE ELECTRICE IN EXPLOATARE
- RETELE ELECTRICE IN EXPLOATARE
- LINEE ELECTRICE DE DISTRIBUTIE
- RETELE DE GAZ METAN
- RETELE DE APA SI CANALIZARE, PROPUSE

- C d=500
- A d=100
- A d=250
- A d=800
- LEA MT
- LEA itip
- LEA jt
- G
- C
- A



VERIFICATOR/ EXPERT	NUME	SEMNATURA	GERINTA	REFERAT / EXPERTIZA NR. /DATA	ORDINUL ARHITECTILOR MIN. ROMANIA 3664 Doina BENE Arhitect cu drept de semnatura
S.C. TECHNIC-PROJECT S.R.L. TIMISOARA				Beneficiar: GHEORGHIU CRISTINEL IONEL GHEORGHIU GEORGETA TIMISOARA, B-DUL CETATII, NR.55B	Pr. nr. 45/2008
SPECIFICATIE	NUME	SEMNATURA	SCARA	Titlu proiect: P.U.D. CONSTRUIRE CLINICA CORP CLADIRE LABORATOR ANALIZE P+1E	Faza: P.U.D.
ŞEF PROIECT	arh. BENE D.		1:500	CF.11316, NR.TOP 22916/1-22917/1/2	
DESENAT	arh. BENE D.		DATA 2008	Titlu planşa: REGLEMENTARI EDILITARE	Pl. nr. 4