


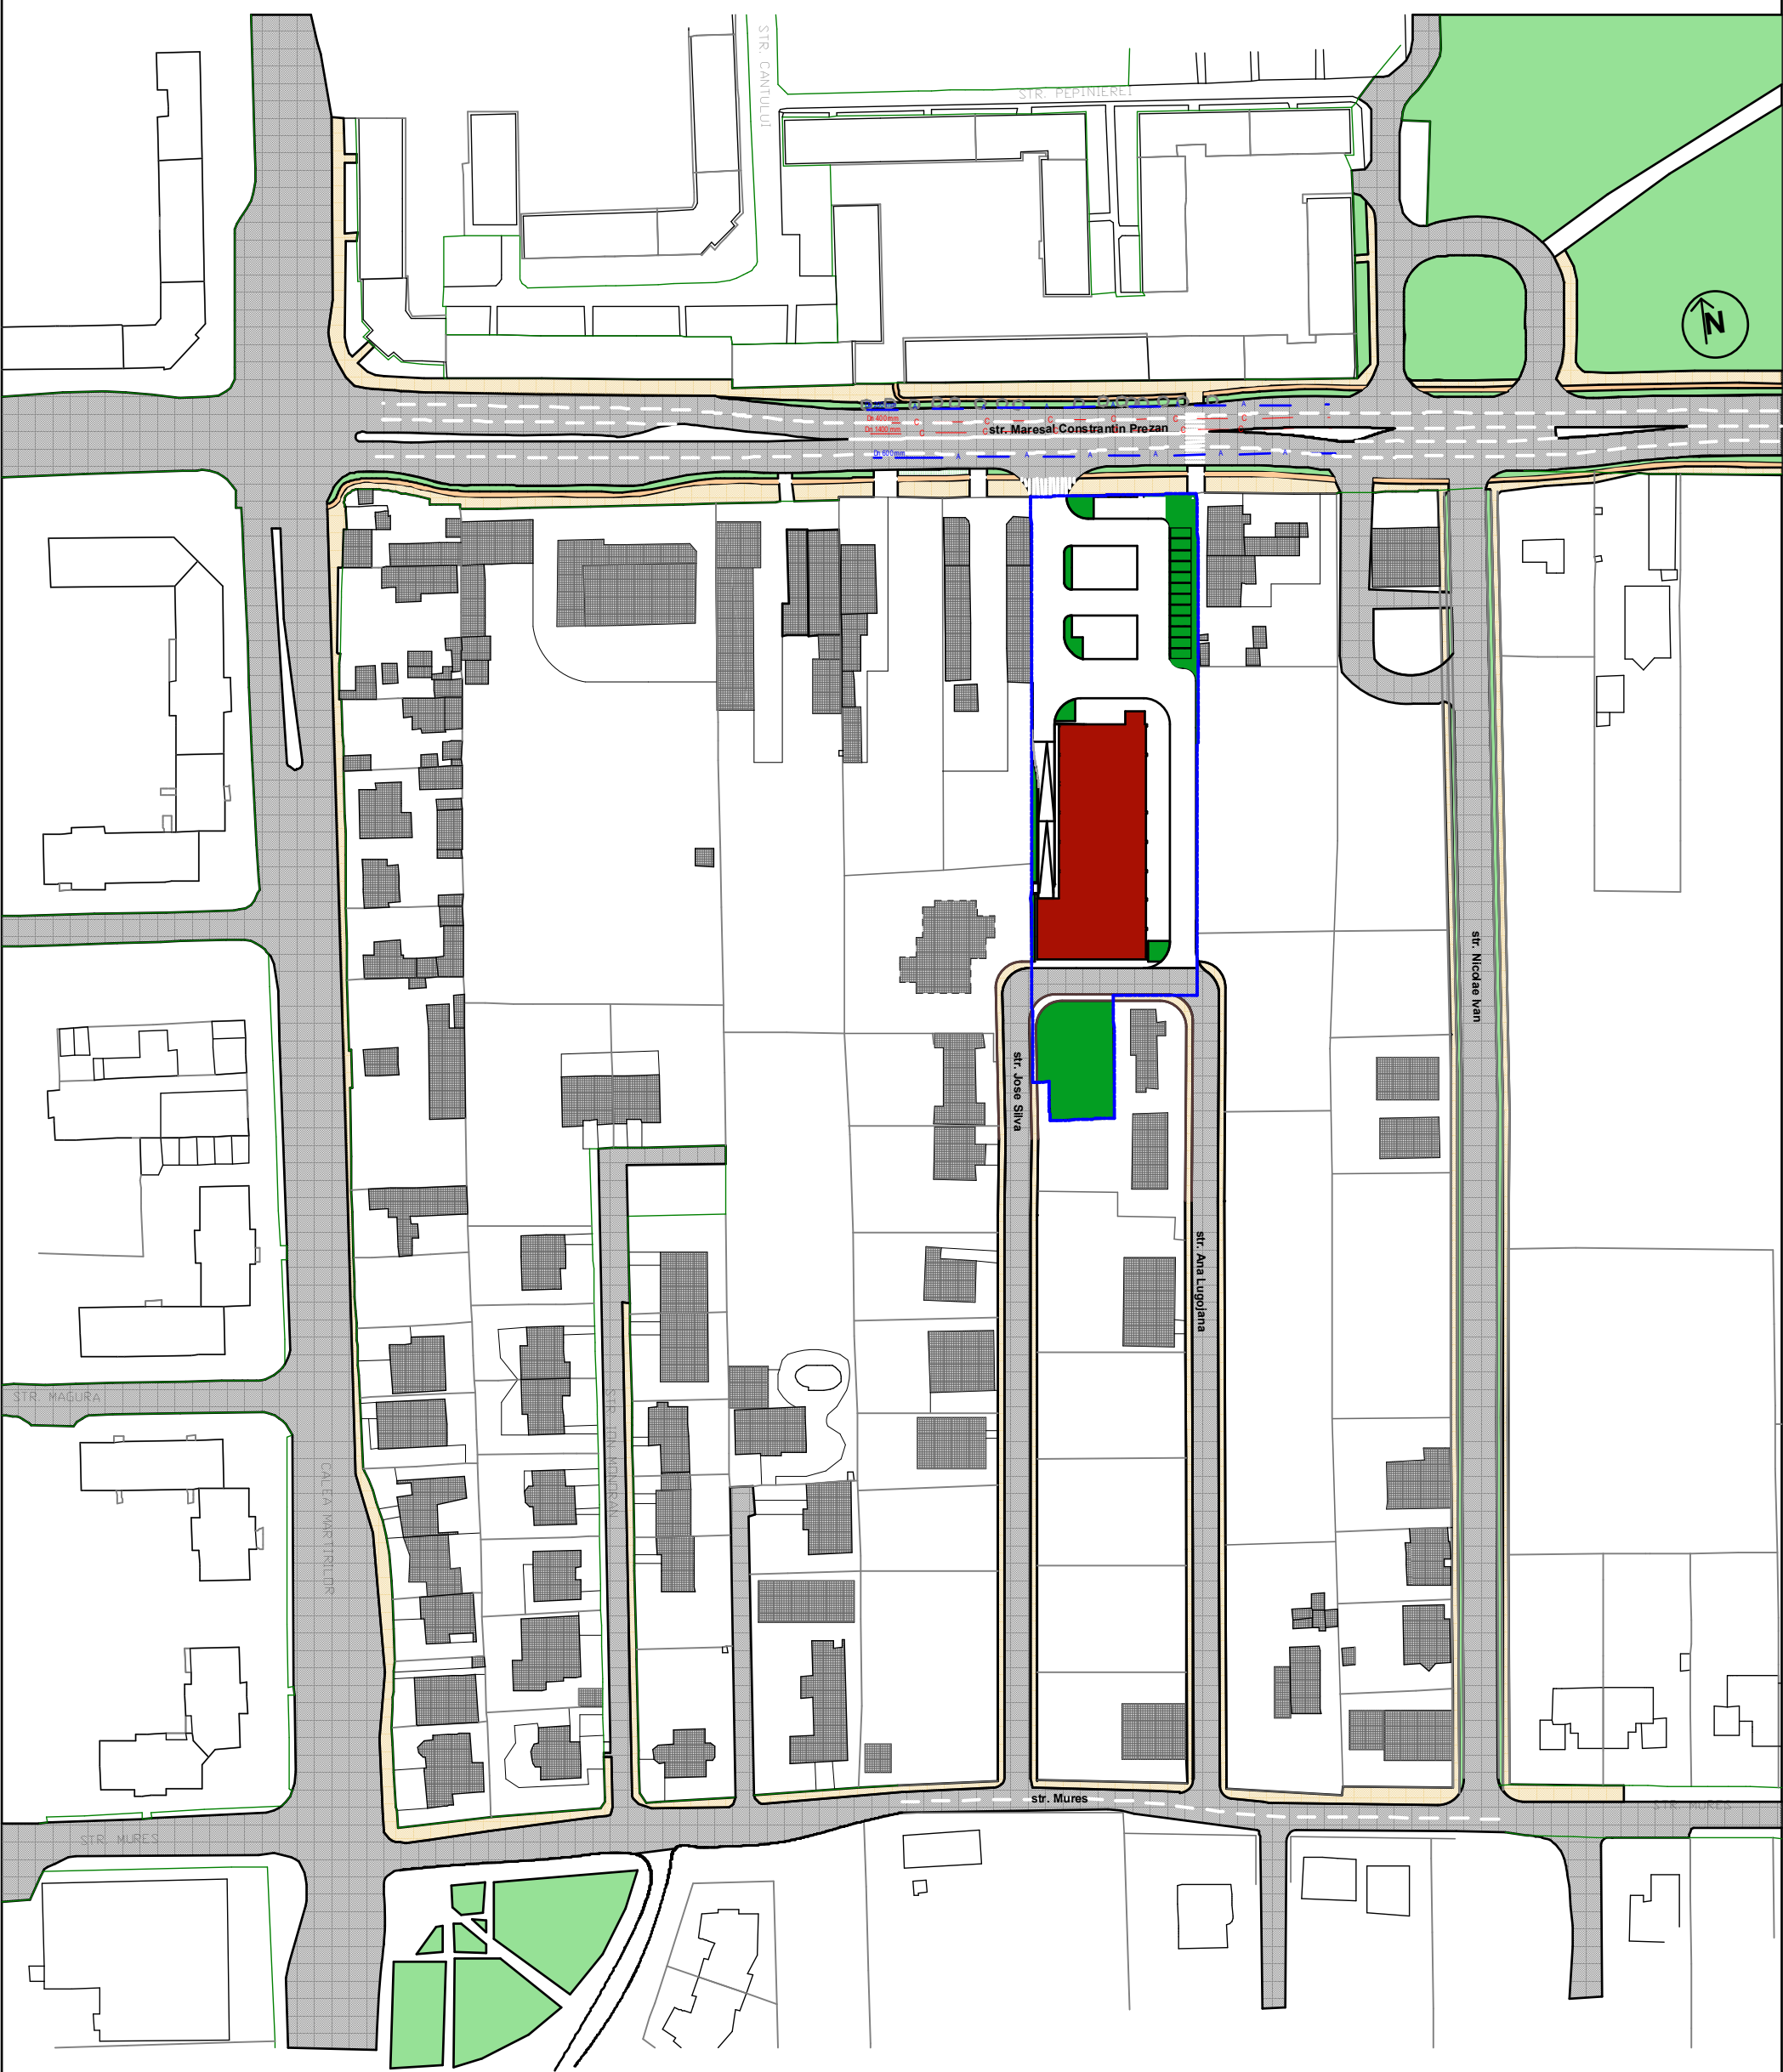

Legenda:

- Limita de proprietate
- Constructie propusa
- Drumuri existente si propuse
- Zone verzi
- Constructii vecine

Procent minim spatii verzi / cvartal	25,00 %
Procent spatii verzi existent / cvartal	61,50 %

Proiectant General	SUBCONTROL srl tel: 004.356.101124 www.subcontrol.ro str. FC Ripensia 7A, 300575 Timisoara/RO			beneficiar: Rewe Projektentwicklung Romania		nr.proiect: 1405.02.1
	sef proiect:	jur. Ruxandra Badescu		titlu proiect: Spatiu comercial, parcare, accese auto, imprejmuire si amplasare catarg firma str. Maresal Constantin Prezan nr. 108-110, Timisoara, Timis,		
Proiectant Arhitectura	PLANCONTROL srl tel: 004.0356.101125 www.plancontrol.ro str. FC Ripensia 7A, 300575 Timisoara/RO			titlu plansa: Situatie propusa cvartal		nr.plansa: P.03
	specificatie:	nume:	semnatura:			
sef proiect:	Radu D. Radoslav					
proiectat:	Oana Josan			data: 14.08.09		
desenat:	Oana Josan					