

PUZ

TIMISOARA


CALEA TORONTALULUI A690/1/1, A690/1/2 , A694/5

LOCUINTE si FUNCTIUNI COMPLEMENTARE



PLAN DE INCADRARE IN ZONA

TEREN STUDIAT

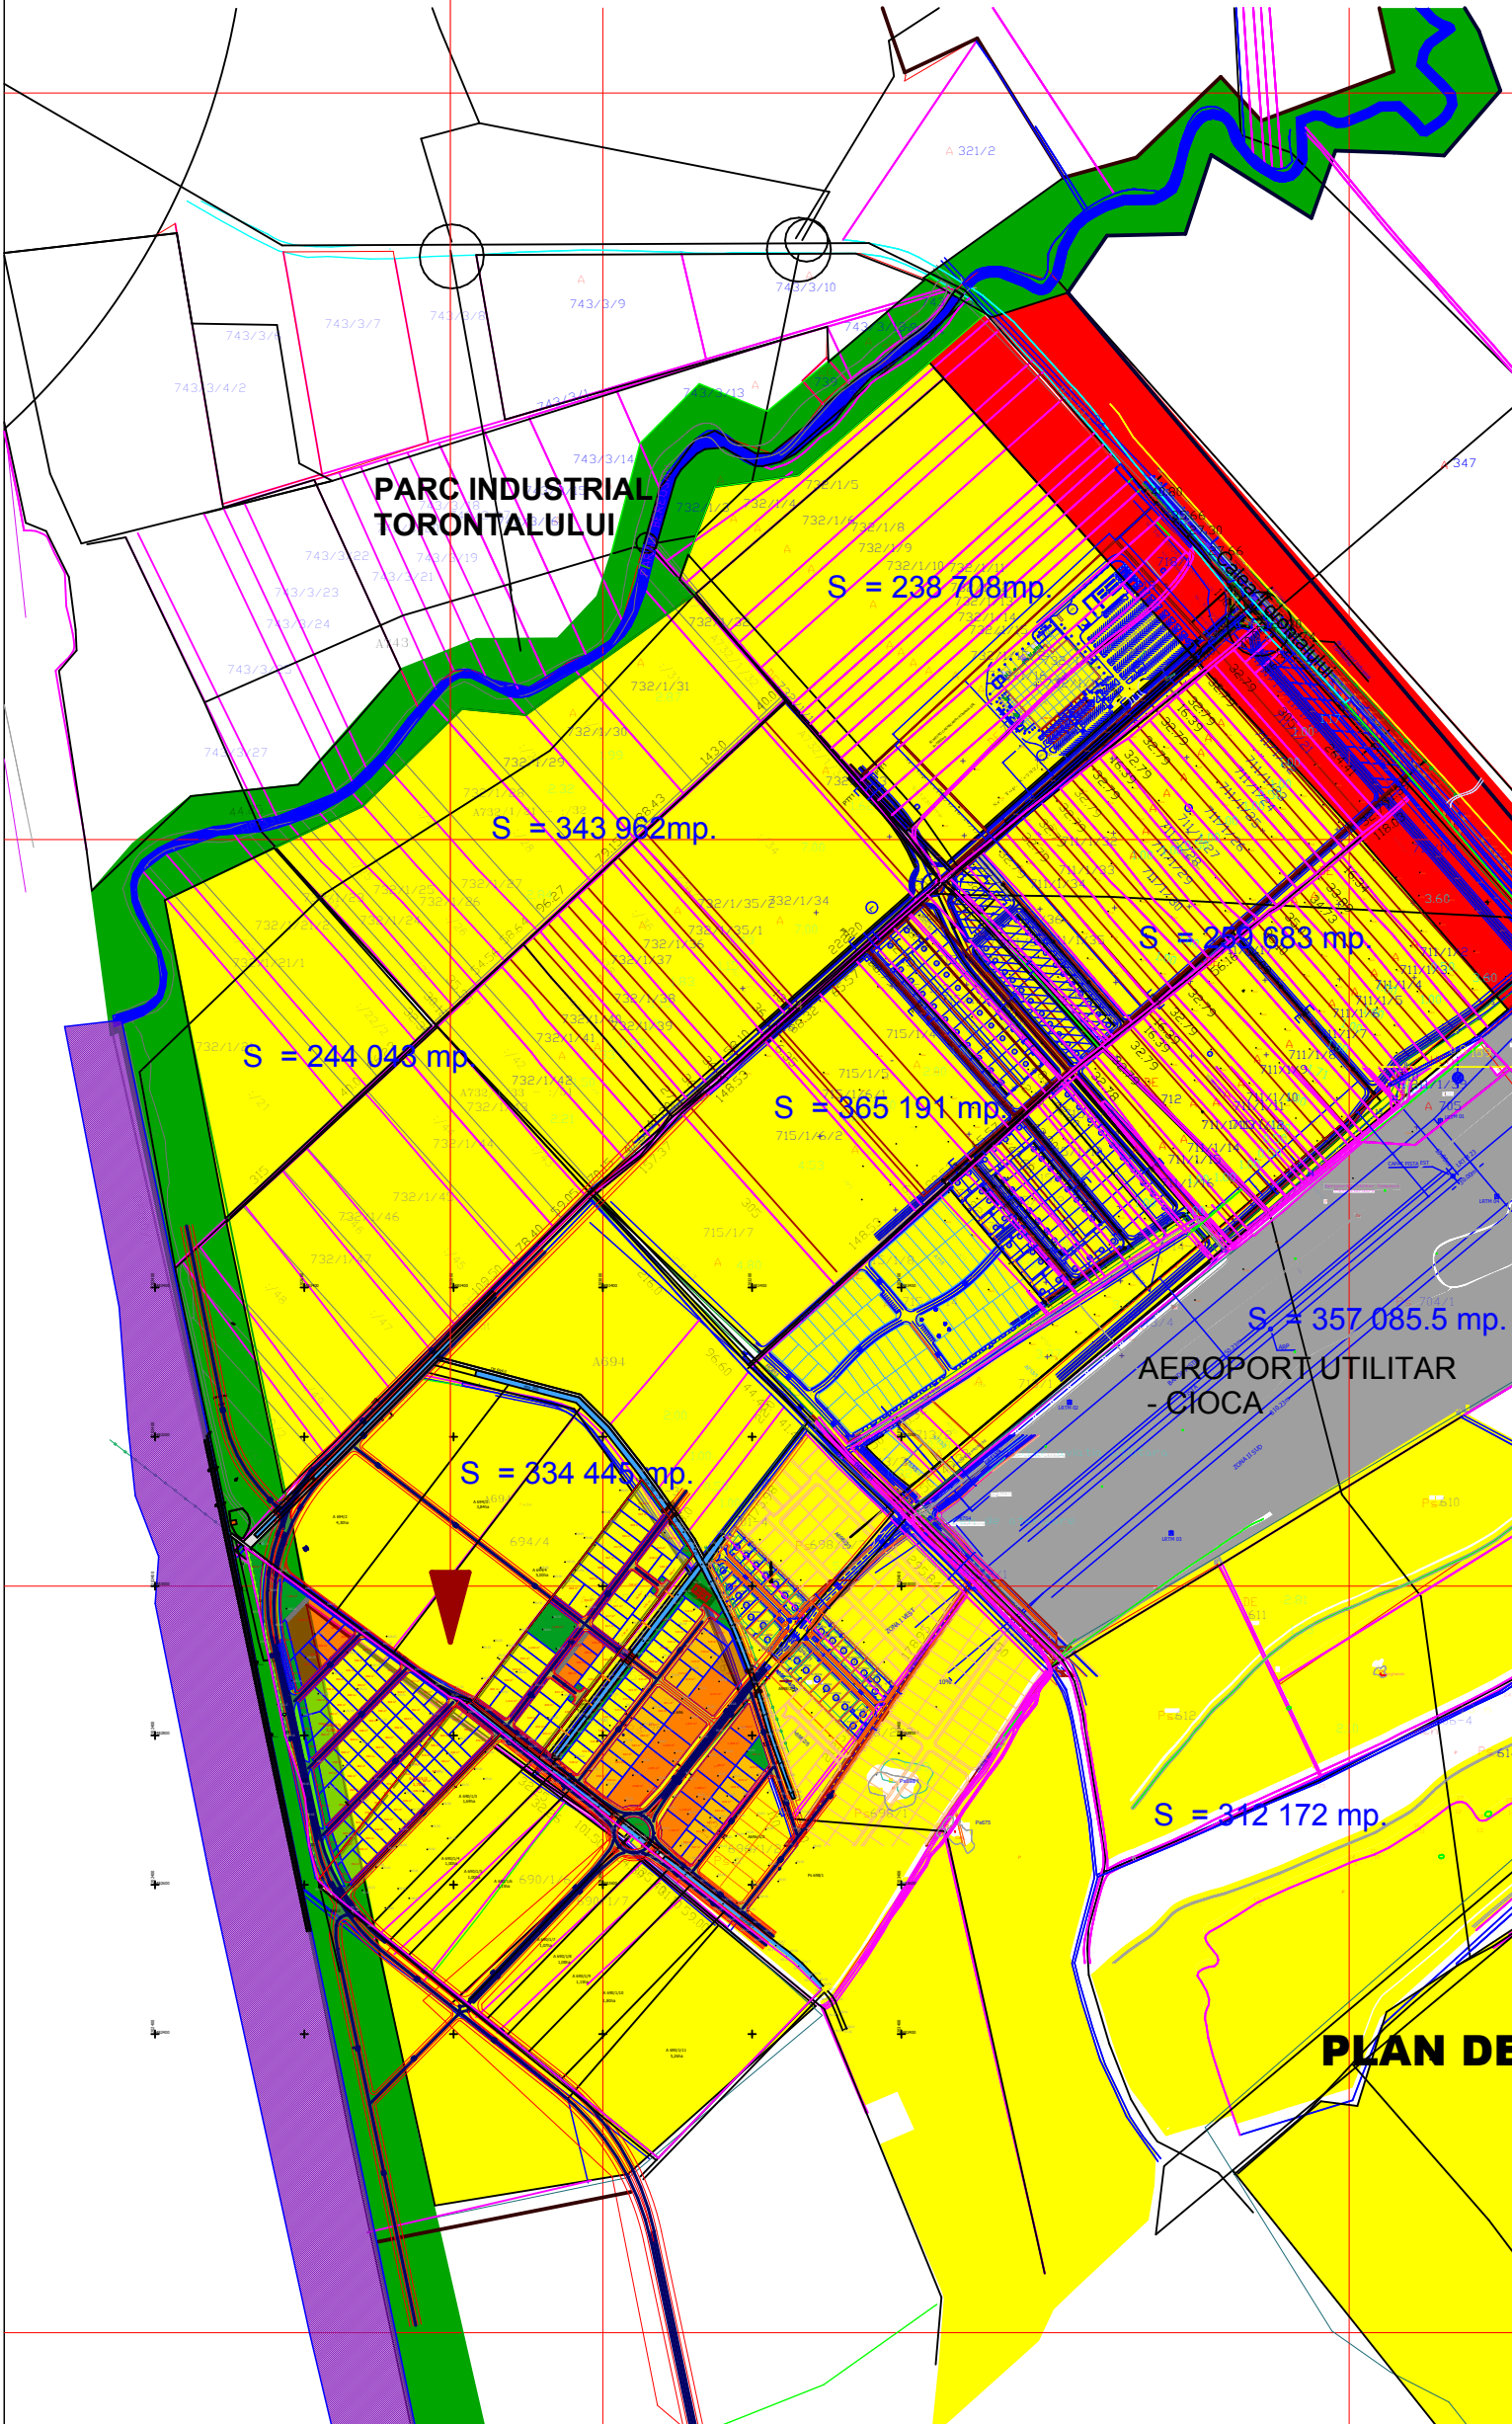

PLAN DE INCADRARE IN PUZ DIRECTOR



PLAN DE INCADRARE IN TERITORIU

VERIFICATOR	s. c. TECTONICS house s. r. l. J35/1011/2003			PROIECT: PROIECT URBANISTIC ZONAL -locuinte si functiuni complementare	NR. PROIECT 40 /2007
SEF PROIECT	ARH. Carmen NICORICI - CALANCE		SCARA 1:5000	BENEFICIAR: SFETCU Marius Marcel, SFETCU Adrian Mircea, BIROSEK Elisabeta, GOIA Gheorghe, GROZA Victoria	FAZA P.U.Z.
VERIFICAT	ARH. Marius NICORICI - CALANCE		1:10000	AMPLASAMENT: Timisoara, Zona Calea Torontalului A690/1/1, A690/1/2 , A694/5	NR. PLANSA U 01
PROIECTAT	ARH. Carmen NICORICI - CALANCE		DATA sept. 2008	PLANSĂ: PLAN DE INCADRARE IN ZONA, PLAN DE INCADRARE IN TERITORIU, PLAN DE INCADRARE IN PUZ DIRECTOR	
DESENAT	ARH. Carmen NICORICI - CALANCE				