



PLAN DE SITUATIE
Sc. 1:500

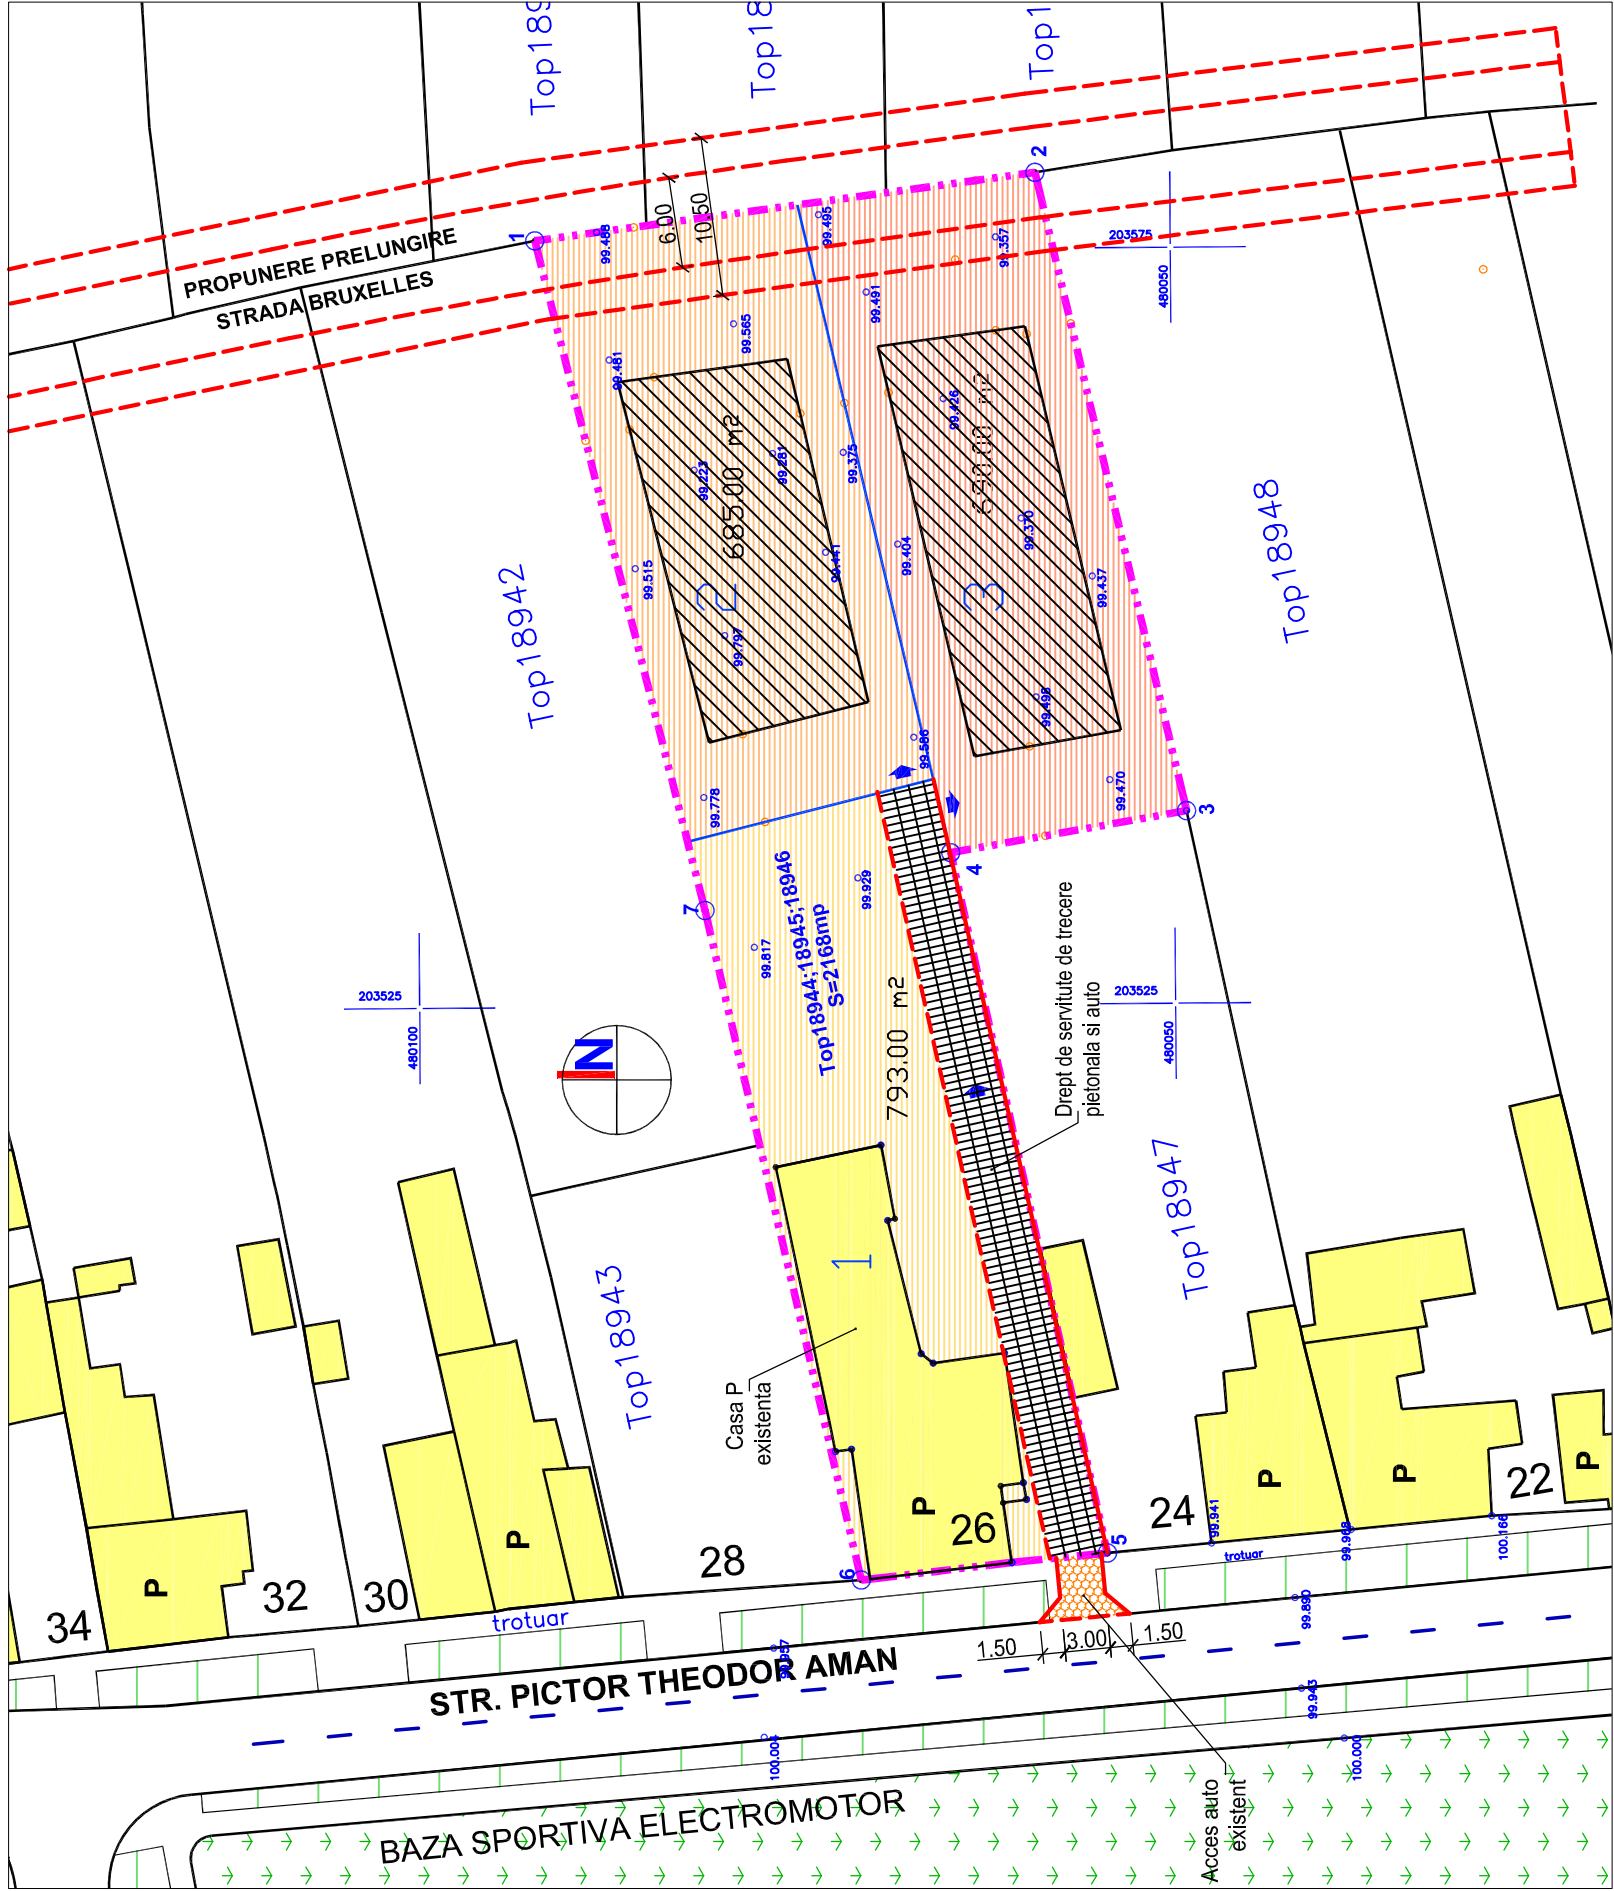

PLAN DE INCADRARE IN ZONA

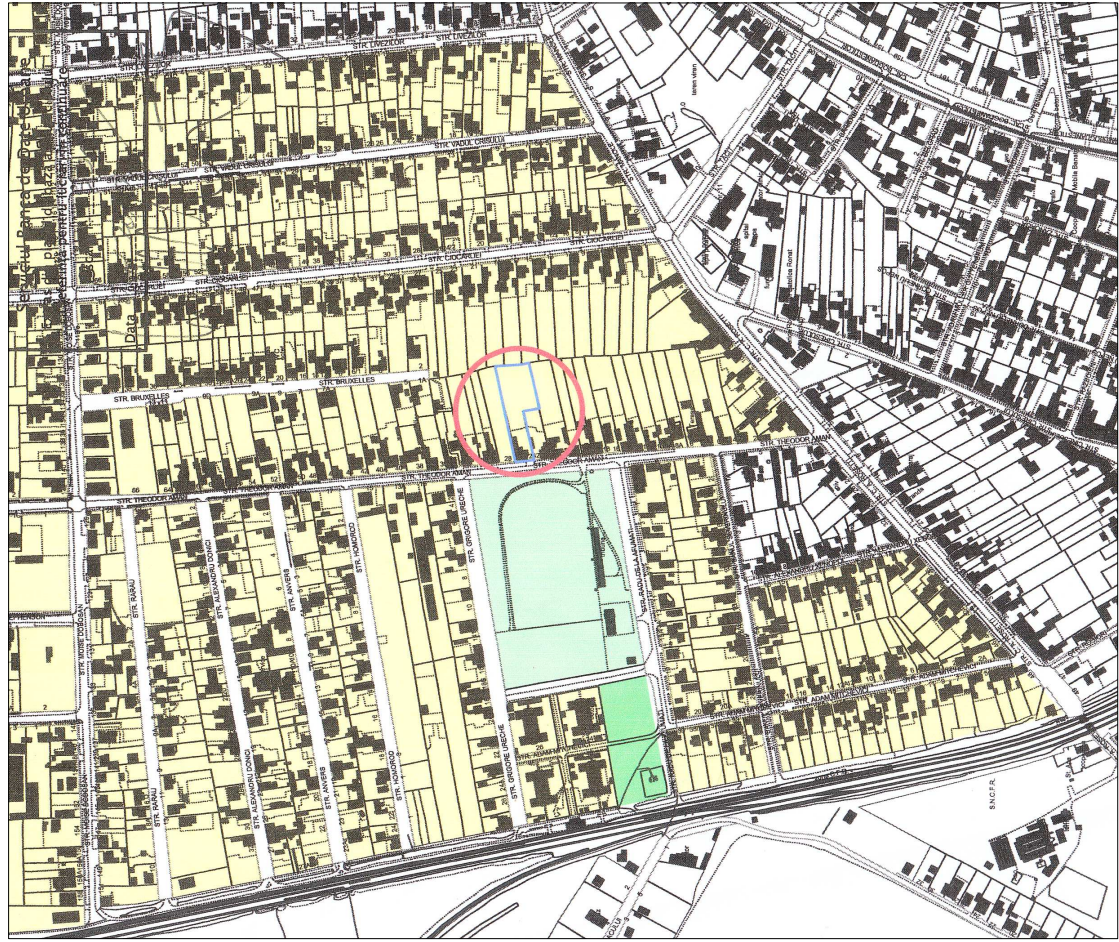



LEGENDA

- LIMITA PARCELA CADASTRALA
- LIMITE PARCELE
- LIMITE LOTURI PROPUSE
- LOTURI PROPUSE
- ZONA IMPLANTARE C-TII PE LOT
- ACCES SPRE LOT 2 si 3
- CLADIRI EXISTENTE
- SPATII VERZI

PROFIL TRANSVERSAL TIP - PRELUNGIRE STRADA BRUXELLES

Scara 1:100

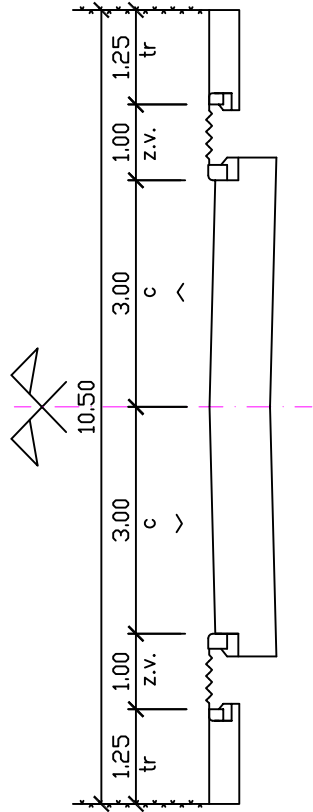

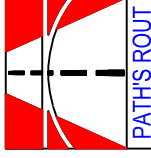VERIFICATOR: EXPERT:	NUME:	SEMNATURA:	CERINTA	REFERAT / EXPERTIZA NR. / DATA	Nr.proiect:
					144/2010
DIRECTOR	ing. PERCEC VASILE	SCARA	Obiect:	LUCRARI RUTIERE	Nr.plan
SEF PROIECT	ing. PERCEC DAN	1:500	Plansa:	PLAN DE SITUATIE	01
PROIECTANT	ing. PERCEC DAN	Data: NOV.2010			
Project:					PUD PENTRU LOTIZARE PARCELA ZONA REZIDENTIALA
Loc consir:					TIMISOARA, Str. E.Zola 92
Beneficiar:					PORTASE OCTAVIAN SI POSTASE EUGENIA
					Faza: PUD

ERROR: syntaxerror
OFFENDING COMMAND: --nostringval--

STACK:

/Title
()
/Subject
(D:20101102141657+02'00')
/ModDate
()
/Keywords
(PDFCreator Version 0.9.5)
/Creator
(D:20101102141657+02'00')
/CreationDate
(User)
/Author
-mark-