


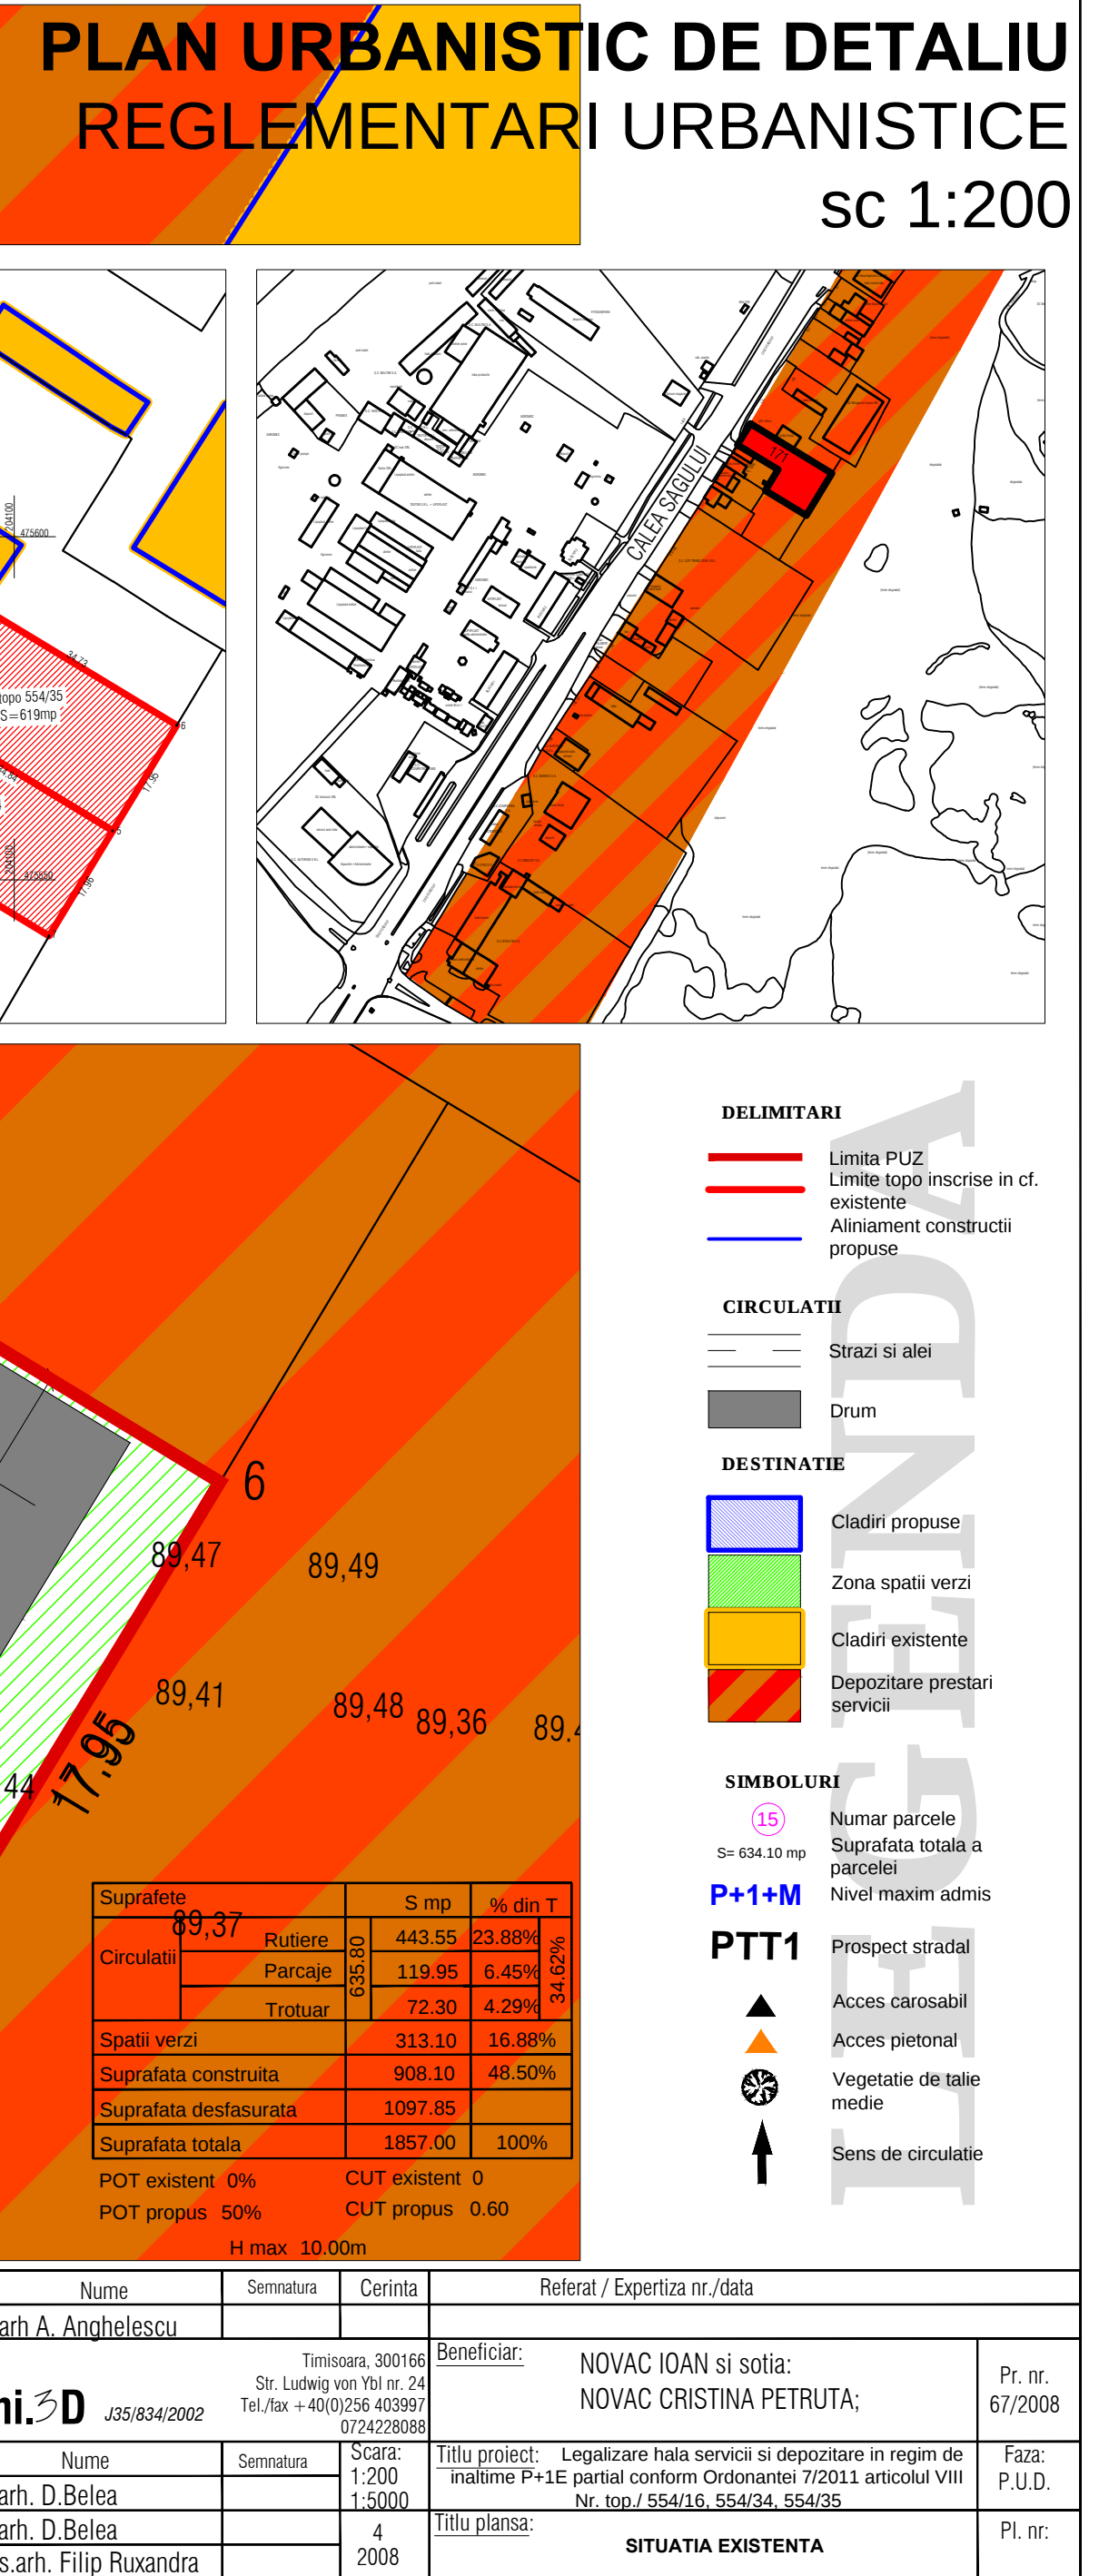

P+1+M	Nivel maxim admis
PTT1	Prospect stradal
▲	Acces carosabil
▲	Acces pietonal
⊗	Vegetatie de talie medie
↑	Sens de circulație

Referat / Expertiza nr./data	
Pacient: NOVAC IOAN si sotia: NOVAC CRISTINA PETRUTA;	Pr. nr. 67/2008
Proiect: Legalizare hala servicii si depozitare in regim de clasa P+1E partial conform Ordonantei 7/2011 articolul VIII Nr. top / 554/16, 554/34, 554/35	Faza: P.U.D.
Ansamblu: SITUATIA EXISTENTA	Pl. nr: