


PLAN DE SITUATIE
Sc. 1:500

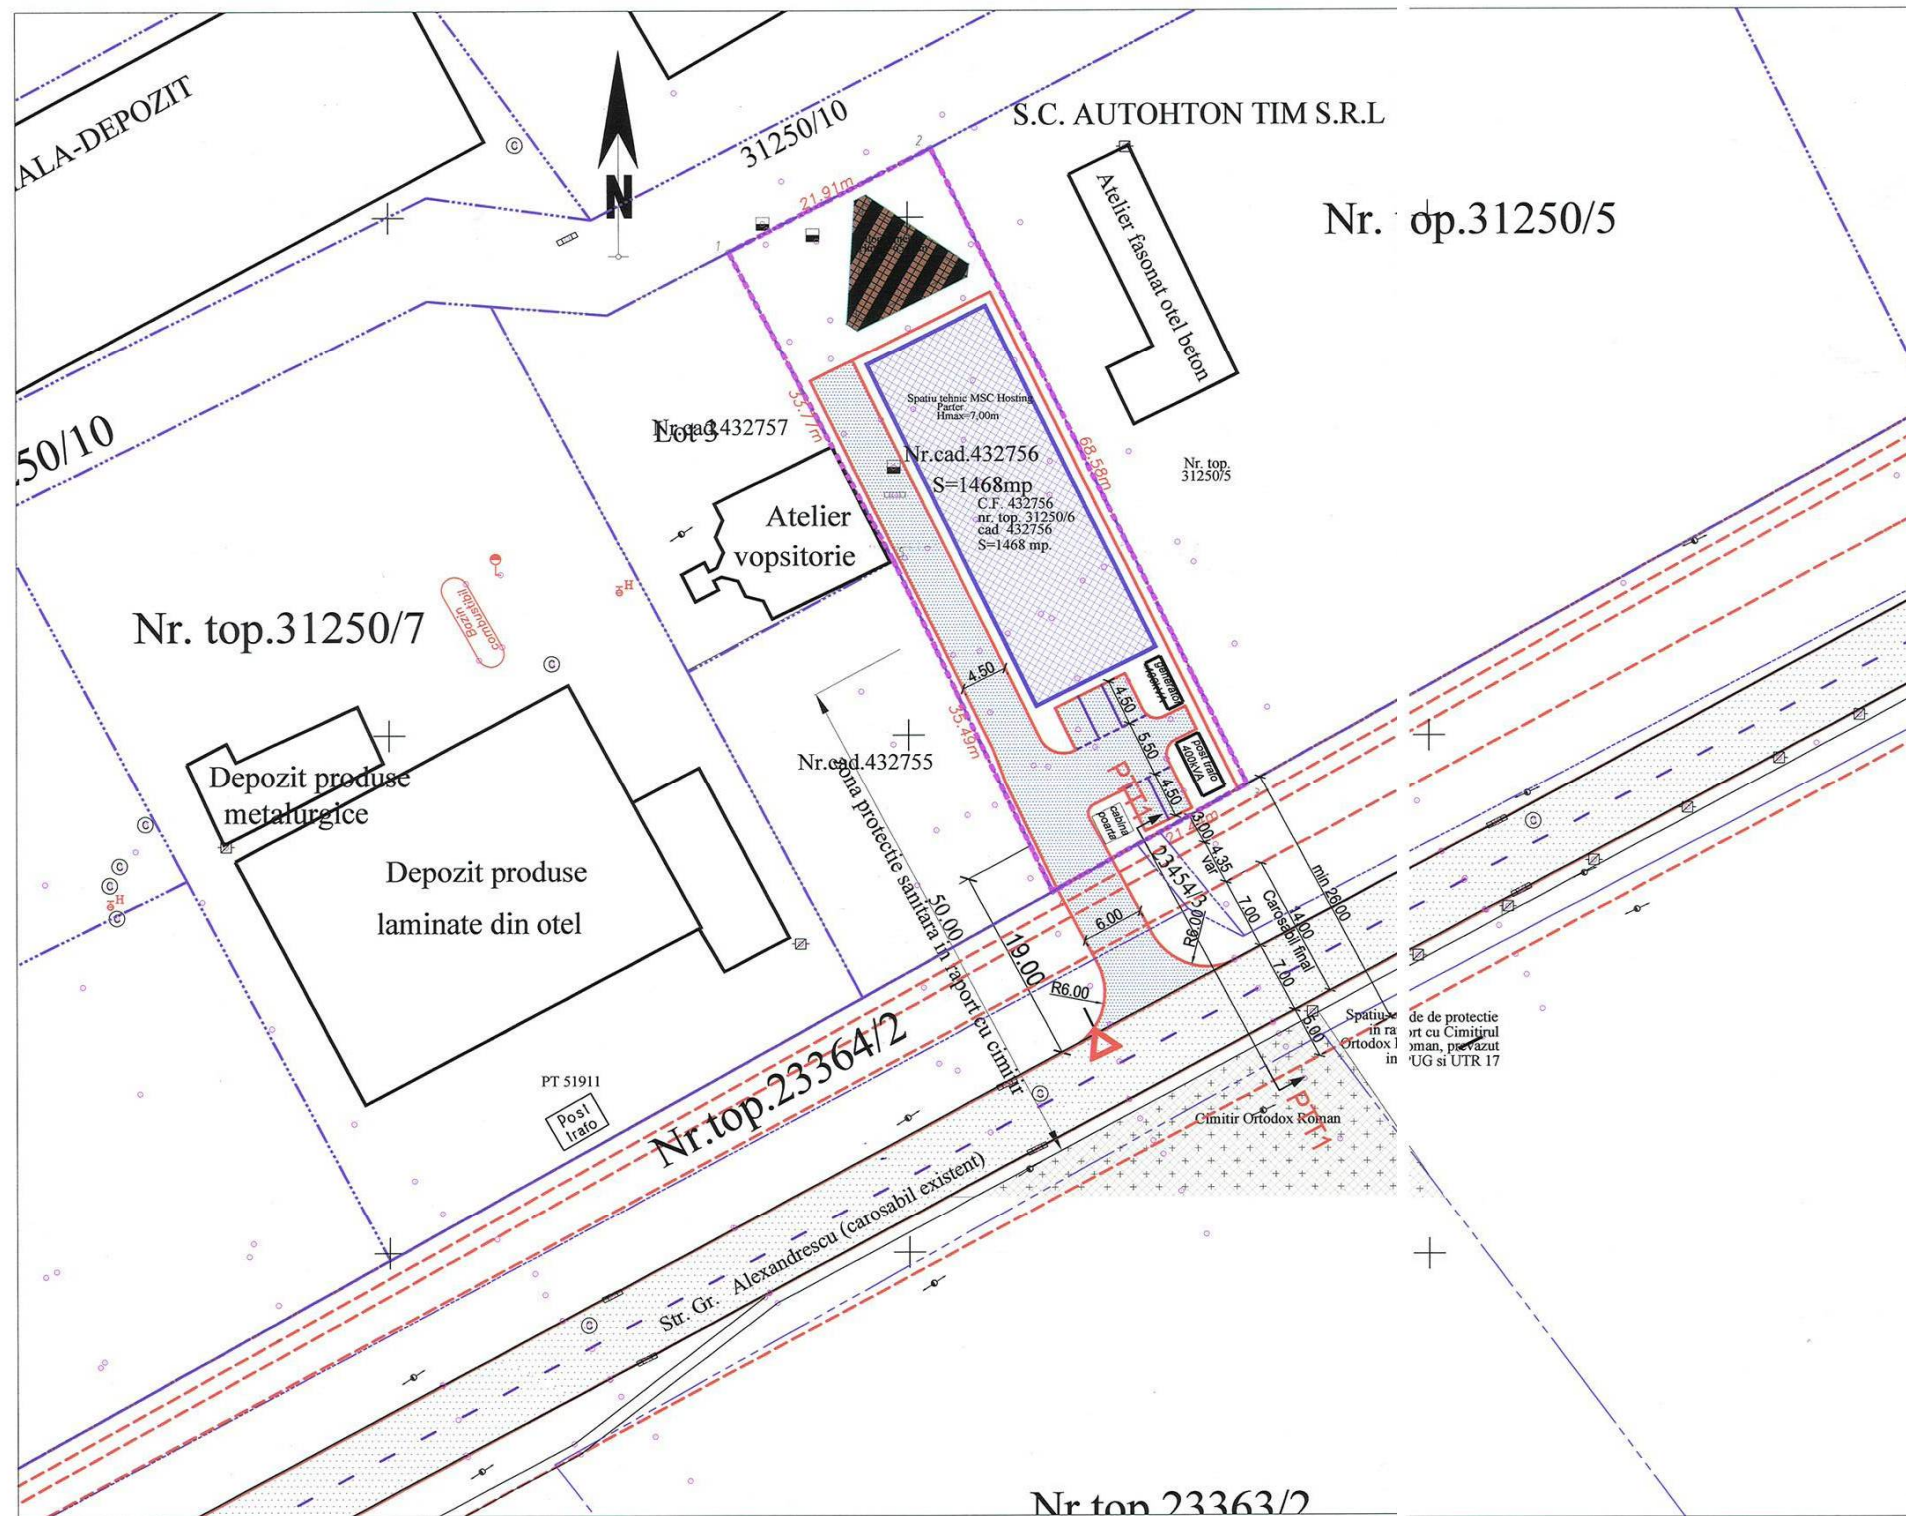

PLAN DE INCADRARE IN ZONA



Calcul necesar locuri de parcare


Cladirea propusa a se construi are destinatia de centrala telefonica cu 2 angajati (1 paznic si o persoana pt urmarire echipamente) = 2 locuri
TOTAL necesar locuri de parcare = 2 locuri

Locuri de parcare in incinta: 5 locuri
TOTAL locuri parcare asigurate: 5 locuri


LEGENDA


- carosabil existent
- carosabil si parcaje propuse in incinta imbracaminte asfaltica

DETALIU STRUCTURA RUTIERA
Sc. 1:20

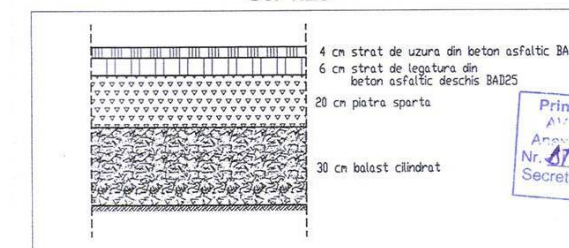

PROFIL TRANSVERSAL TIP PTT1
Sc. 1:100

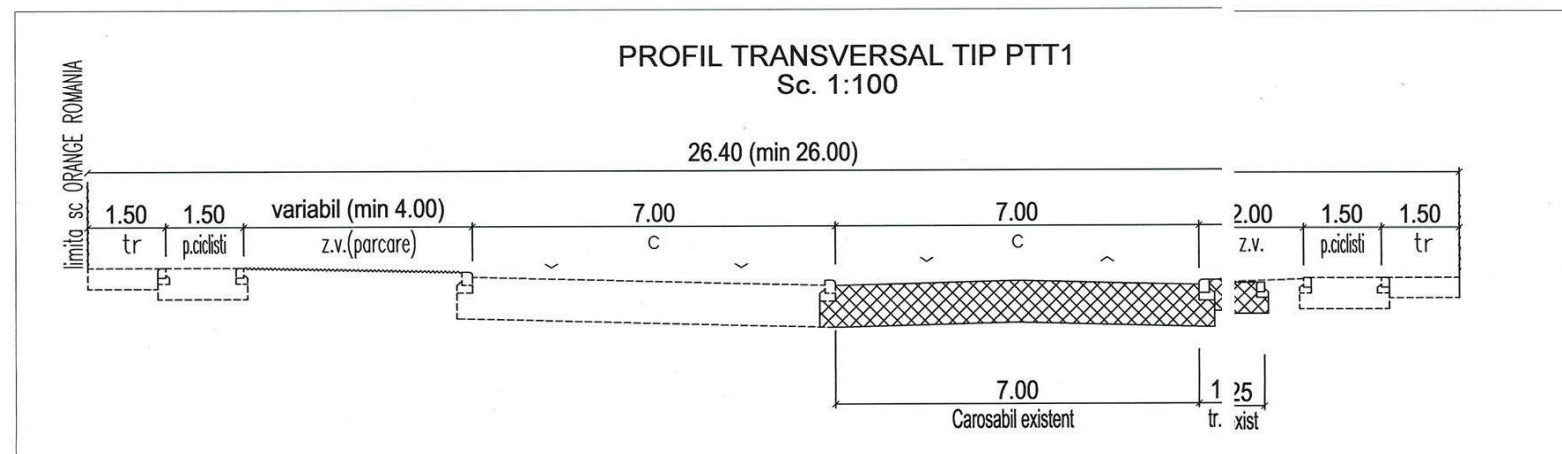

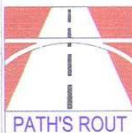VERIFICATOR: EXPERT:	NUME:	SEMNATURA:	CERINTA	REFERAT / EXPERTIZA NR. / DATA	
 sc PATH'S ROUT s.r.l. Tel/fax: 0256-216933, 291052 300430 TIMISOARA, Str. E Zola 92 E-mail: secretariat@pathsrou.ro ORC J 35/230/1995, CUI: R07267049 Capital social: 640.000 lei	 CERTIFICAT EN ISO 9001:2008 METROLOGIE SRL 20.500.00000 TUV AUSTRIA CERT GMBH		Proiect: PUD-CONSTRUIRE 'CENTRALA TELEFONICA DIGITALA MSC HOSTING'	Nr.proiect: 13044	
			Loc constr: TIMISOARA, Str.GR. ALEXANDRESCU, Nr.123		
			Beneficiar: SC ORANGE ROMANIA SRL	Faza: Doc.	
DIRECTOR	ing. PERCEC VASILE	SCARA 1:500	Obiect: LUCRARI RUTIERE	Nr.plan:	
SEF PROIECT	ing. PERCEC VASILE	Data: IUL. 2013	Plansa: PLAN DE SITUATIE	01D	
PROIECTANT	teh. TOTH CAROL				