


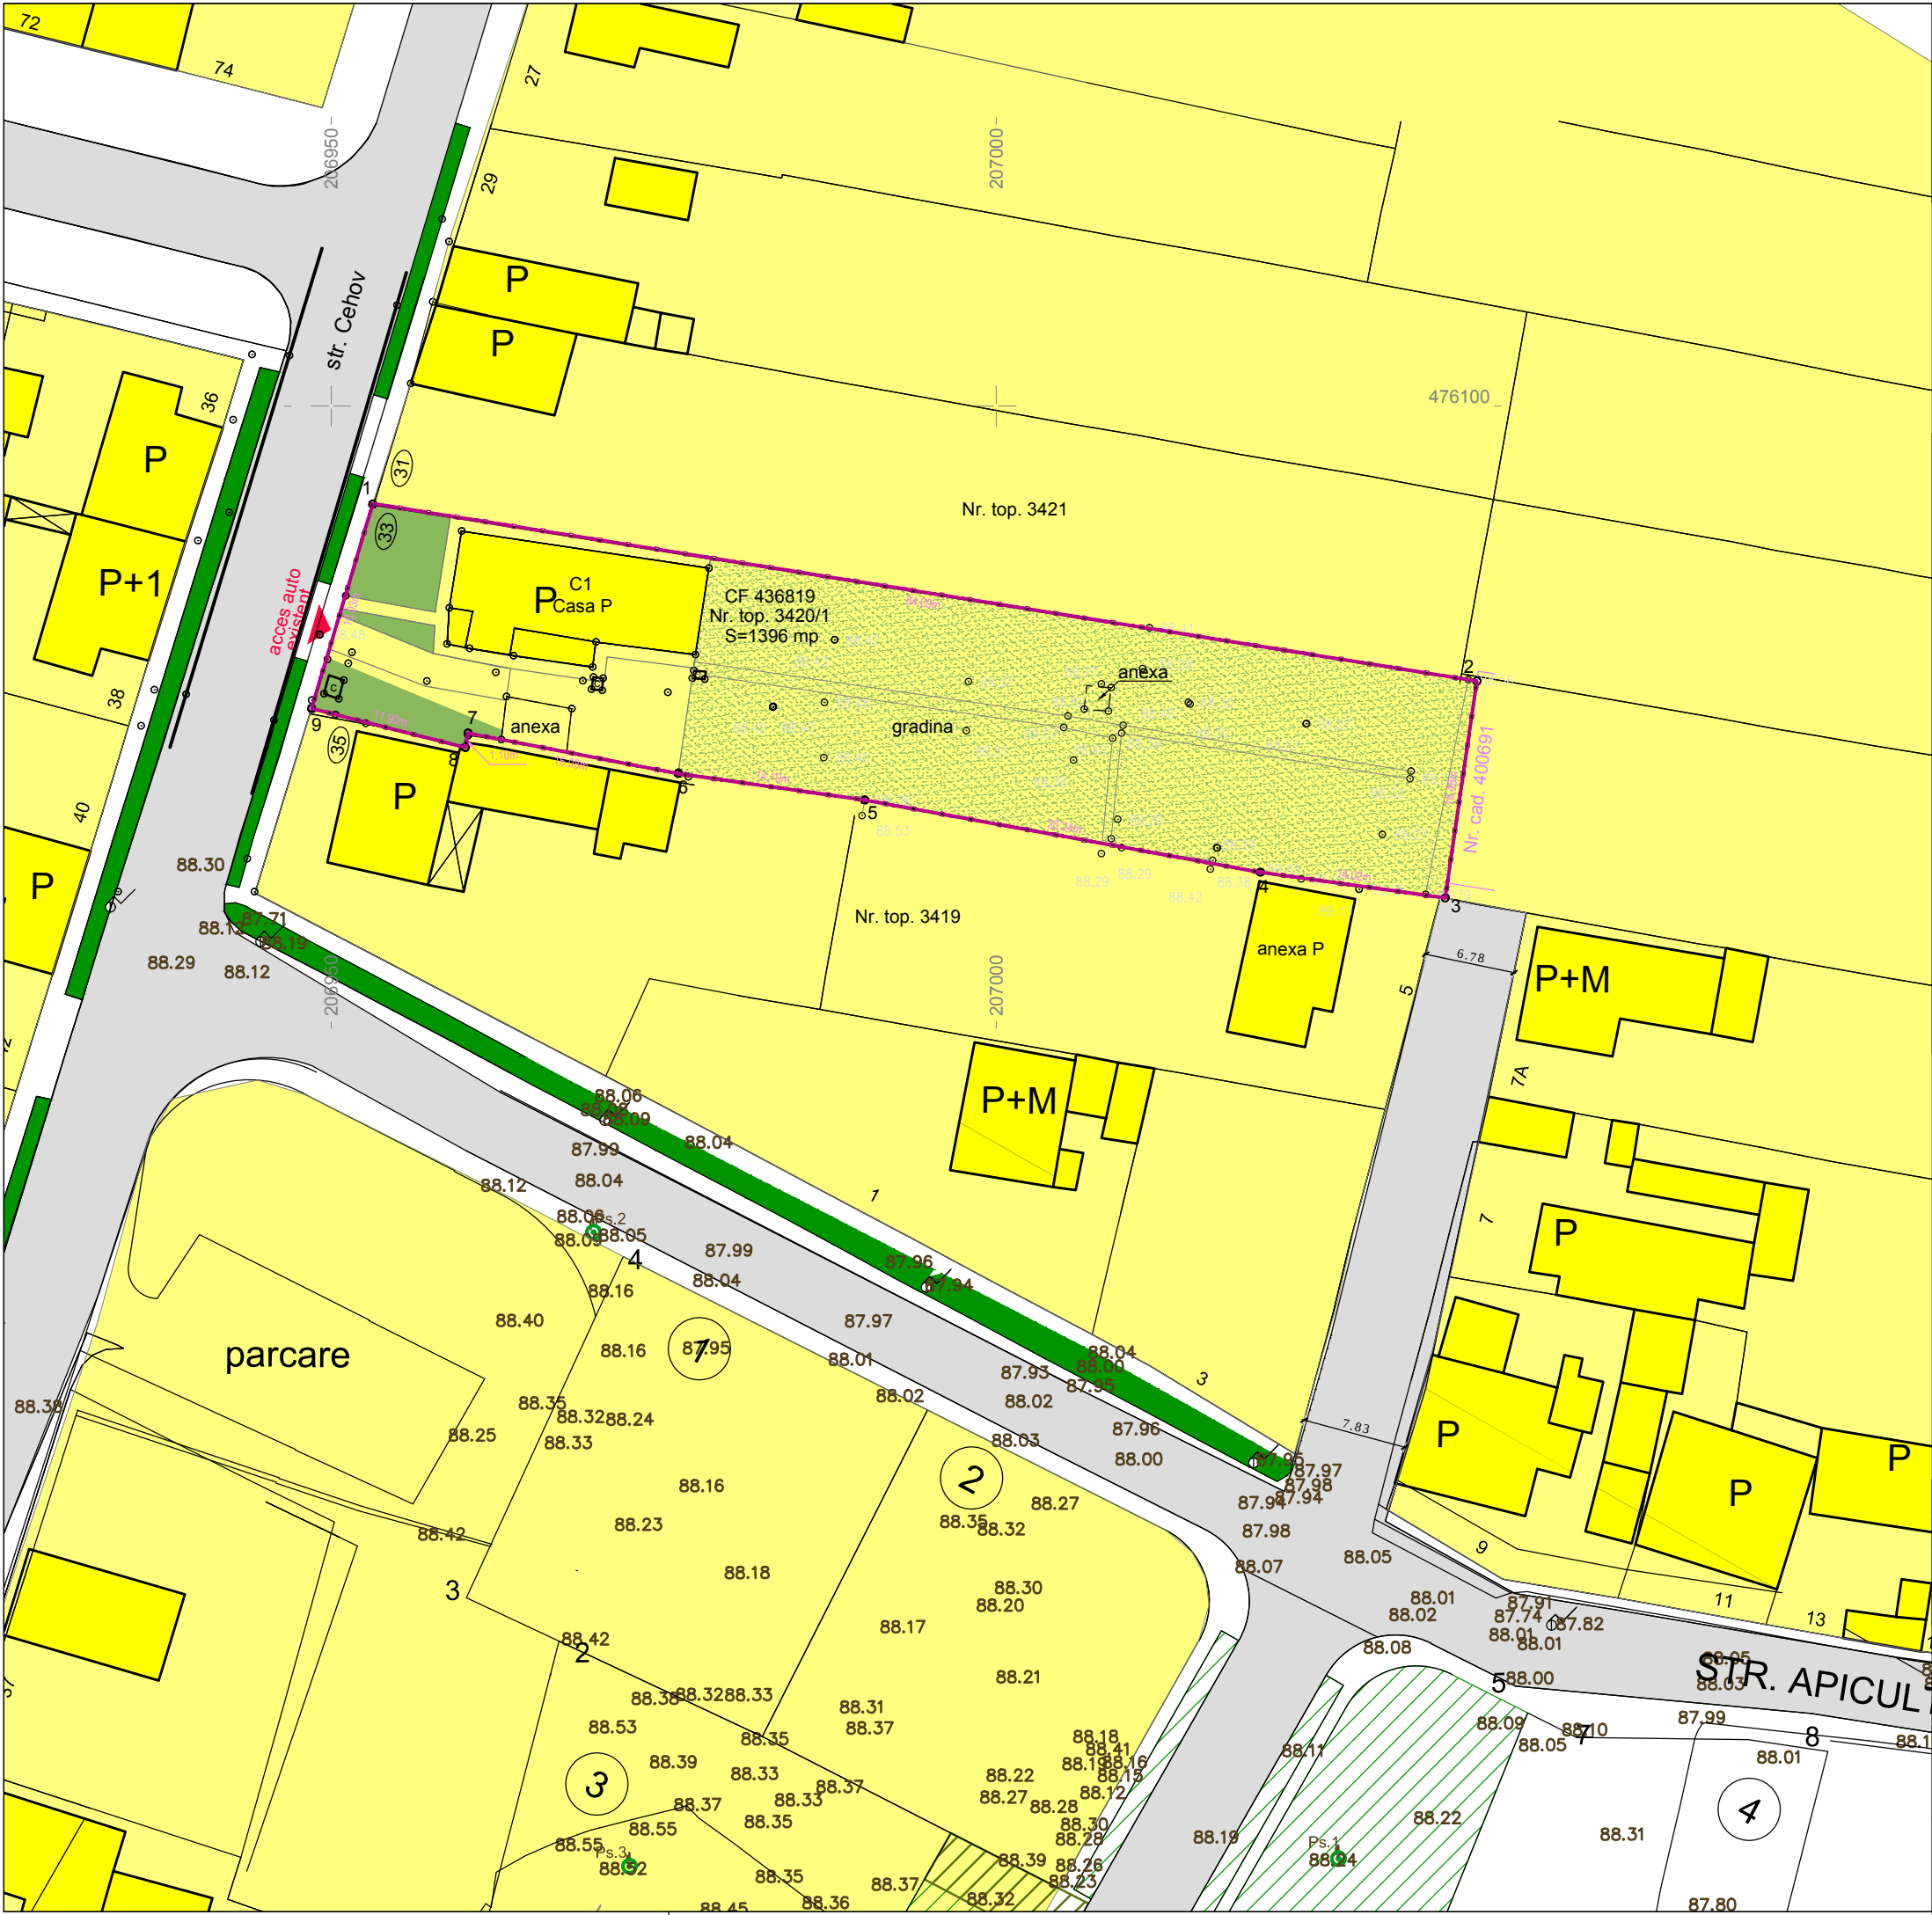


Plan Urbanistic de Detaliu
Construire casa P+1E
Strada A.P. Cehov nr. 33, Timisoara

SITUATIA EXISTENTA

LEGENDA

- Limita teren P.U.D./ Limita proprietate
- Limite parcele existente
- Constructii existente
- Constructii locuire individuala existente
- Constructii comerciale, servicii existente
- Drumuri existente
- Zone verzi de aliniament existente
- Zone verzi interioare propuse
- Gradina existenta/ propusa

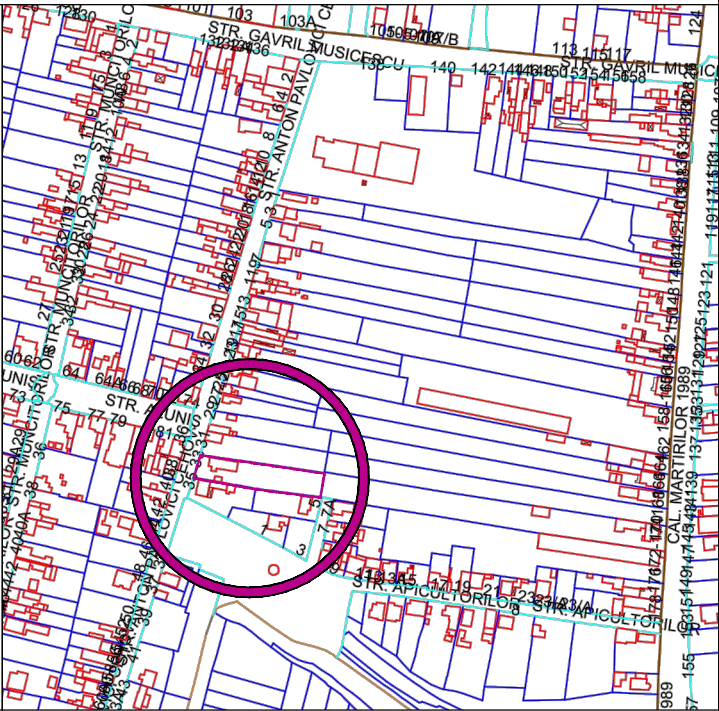

VERIFICATOR/ EXPERT	NUME	SEMNATURA	CERINTA	REFERAT/EXPERTIZA NR./DATA		
 S.C. B-CuBB SRL STR. Fagetului 5, Lugoj C.U.I. 15431656 J 35/1114/2003				Beneficiar: KUKI SZABOLCS TIBOR, KUKI CARMEN FLORIANA, ADAM MARIUS FLORIN, ADAM LILIANA	Proiect nr. 01/2014/64	
	SPECIFICATIE	NUME	SEMNATURA	scara:	Titlu proiect: Construire casa P+1E, cu doua apartamente Timisoara, Strada Cehov nr. 33	Faza: P.U.D.
	SEF PROIECT	Arh. Glad Tudora		1: 500		
	PROIECTAT	Arh. Glad Tudora		data:	Titlu plansa: SITUATIA EXISTENTA	Plansa nr. 1
DESENAT	Arh. Glad Tudora		04.2015			