



Plan Urbanistic Zonal

= PROFILE STRADALE =

PROFIL TRANSVERSAL TIP propus pe Str.Bistrei (DS 1657)
realizat cu lăţimea de 14 m

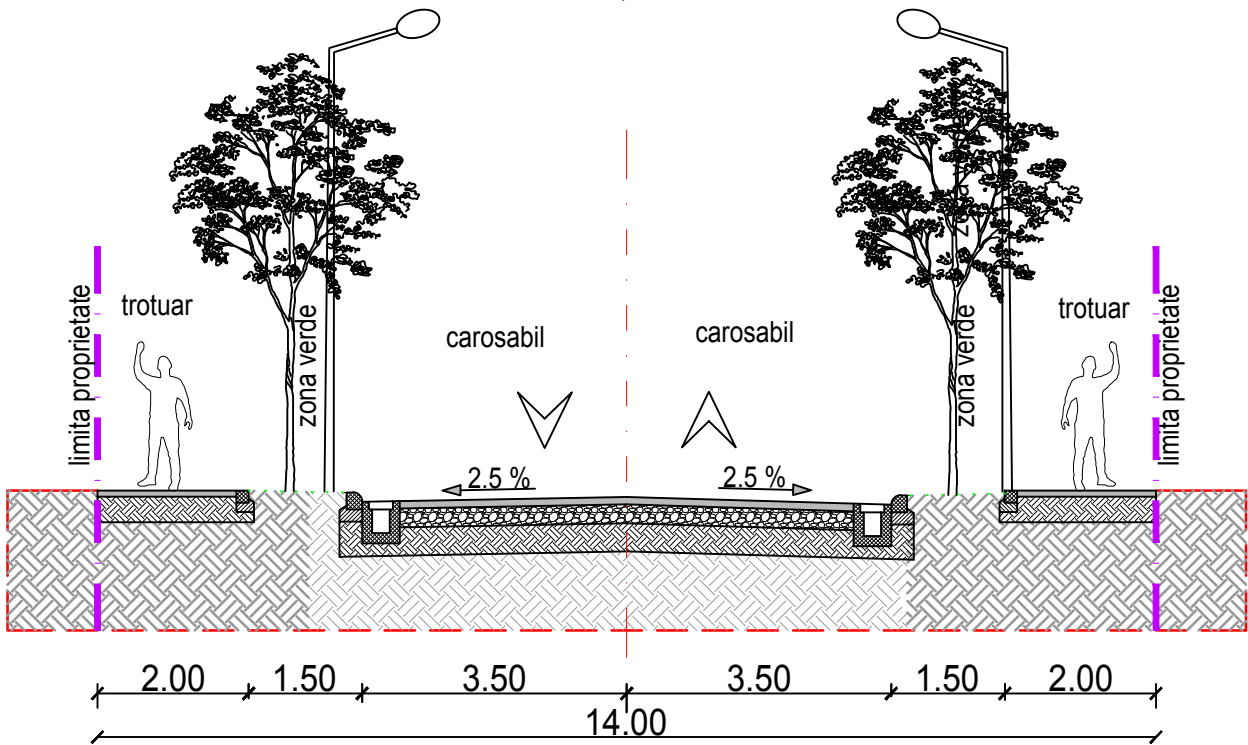

PROFIL TRANSVERSAL TIP PTT16
realizat conform Profil Transversal 16 - lăţime 20 m din Anexa 2 la PUG Timişoara

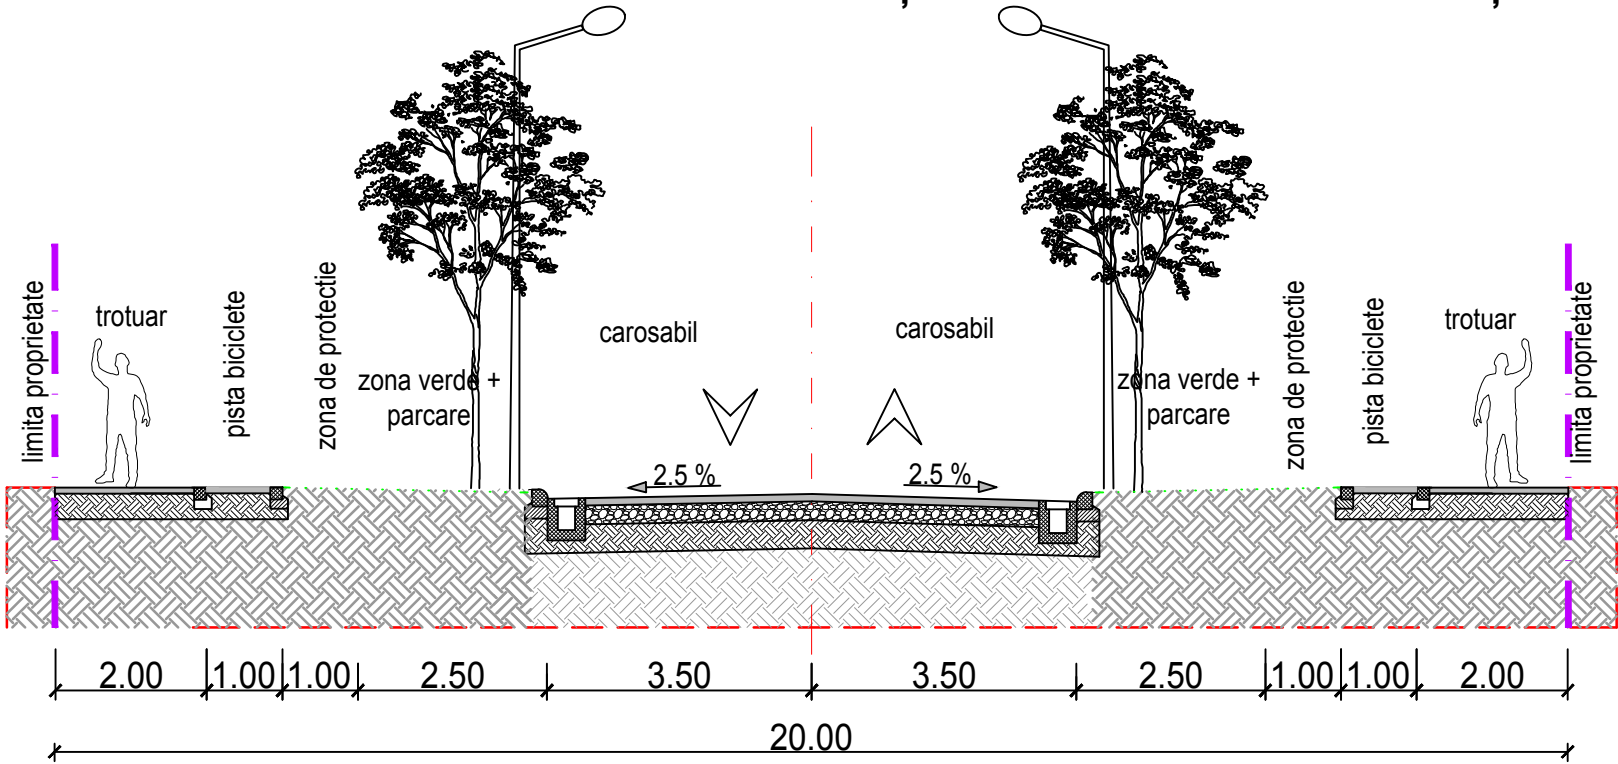

Verificator/Expert	Nume	Semnatura	Cerinta		
 J35/834/2002		Timişoara, 300166 Str. Ludwig von Ybl nr. 24 Tel./fax +40(0)256 403997 0724228088		Beneficiar:	PITU IOV
Specificatie	Nume	Semnatura	Scara:	Titlu proiect:	Faza:
Sef proiect	arh. Daniel Belea		-		P.U.Z.
Proiectat	arh. Delia Vizitiu		11	Titlu plansa:	PI. nr:
Desenat	arh. Delia Vizitiu		2018	PROFILE TRANSVERSALE DRUMURI	09