
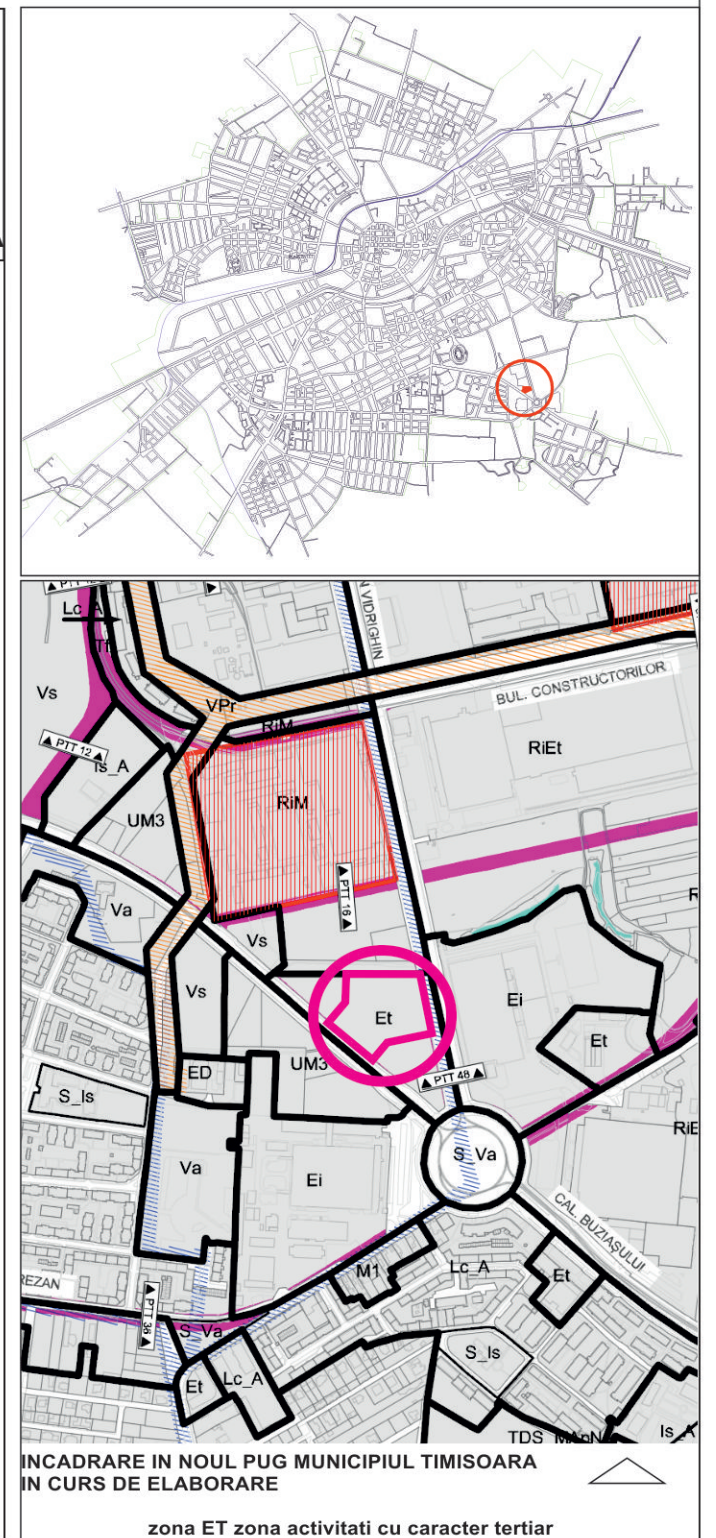
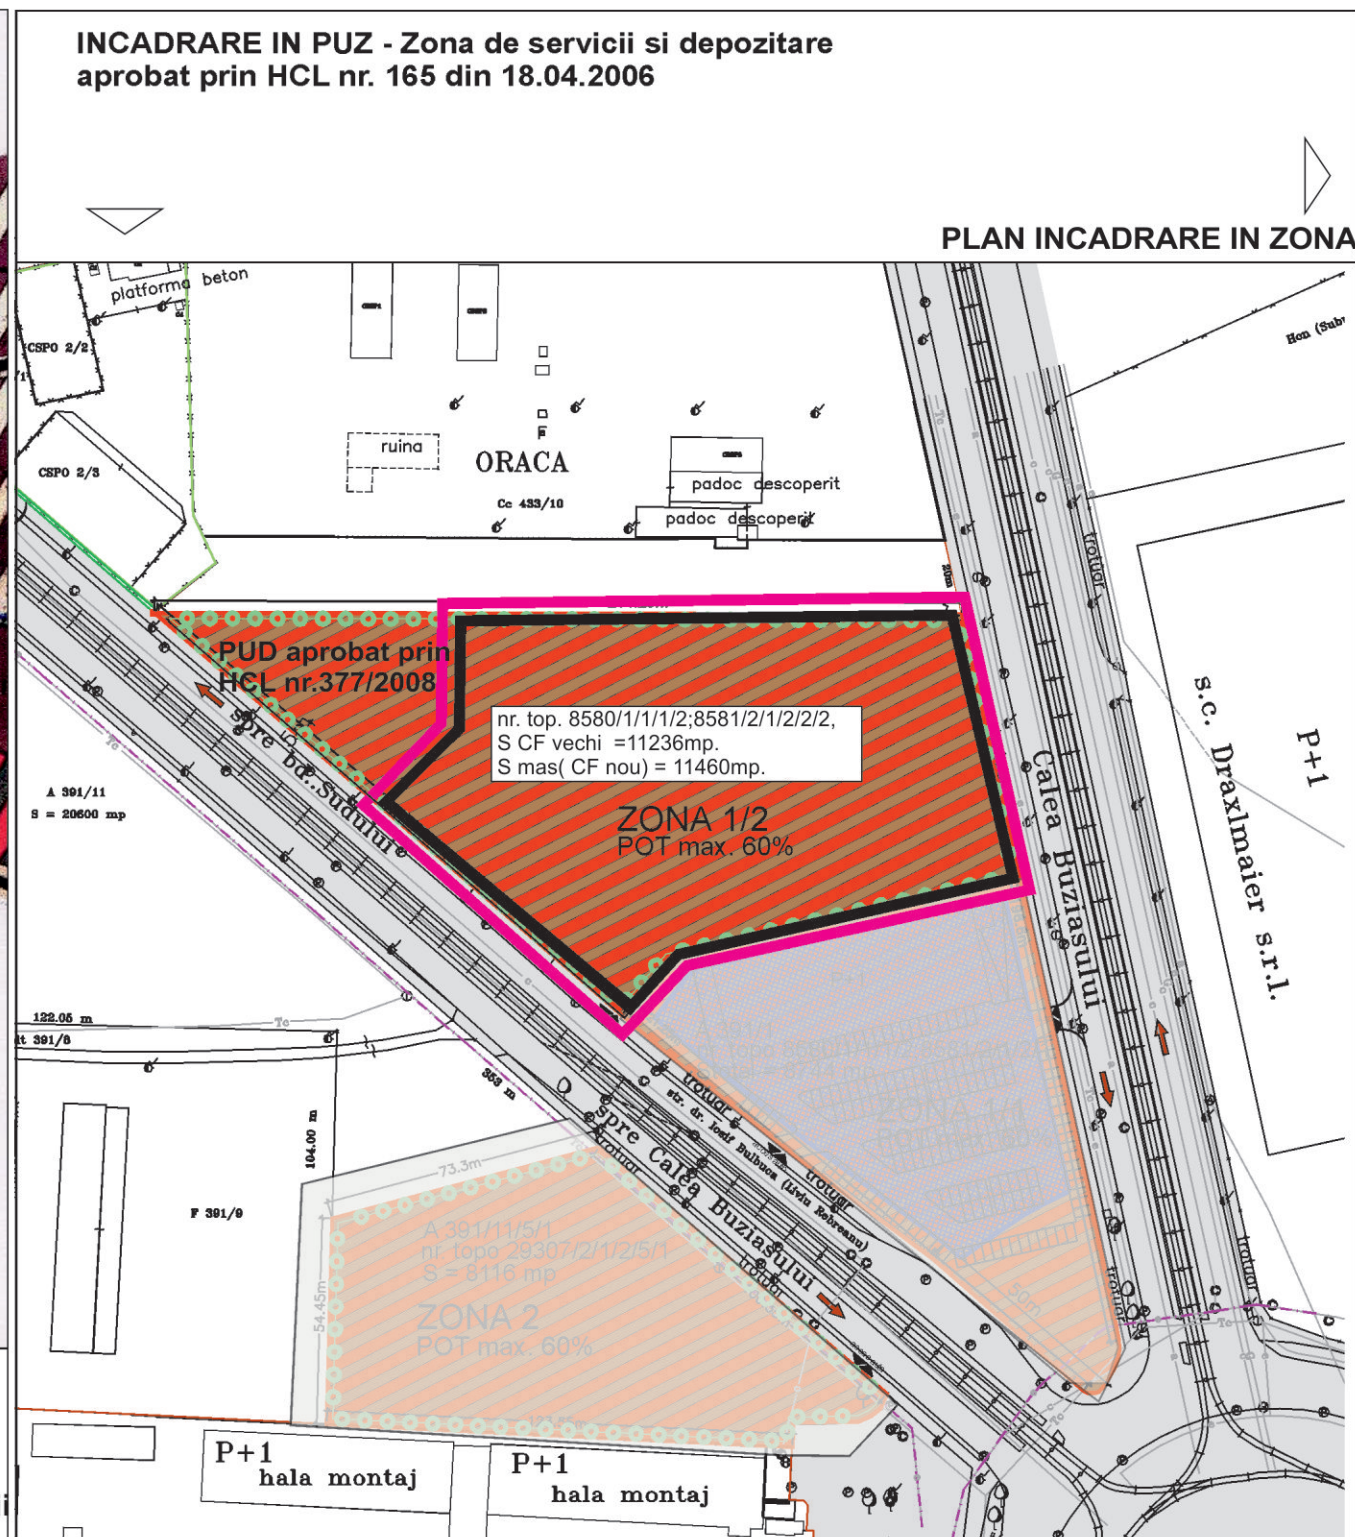


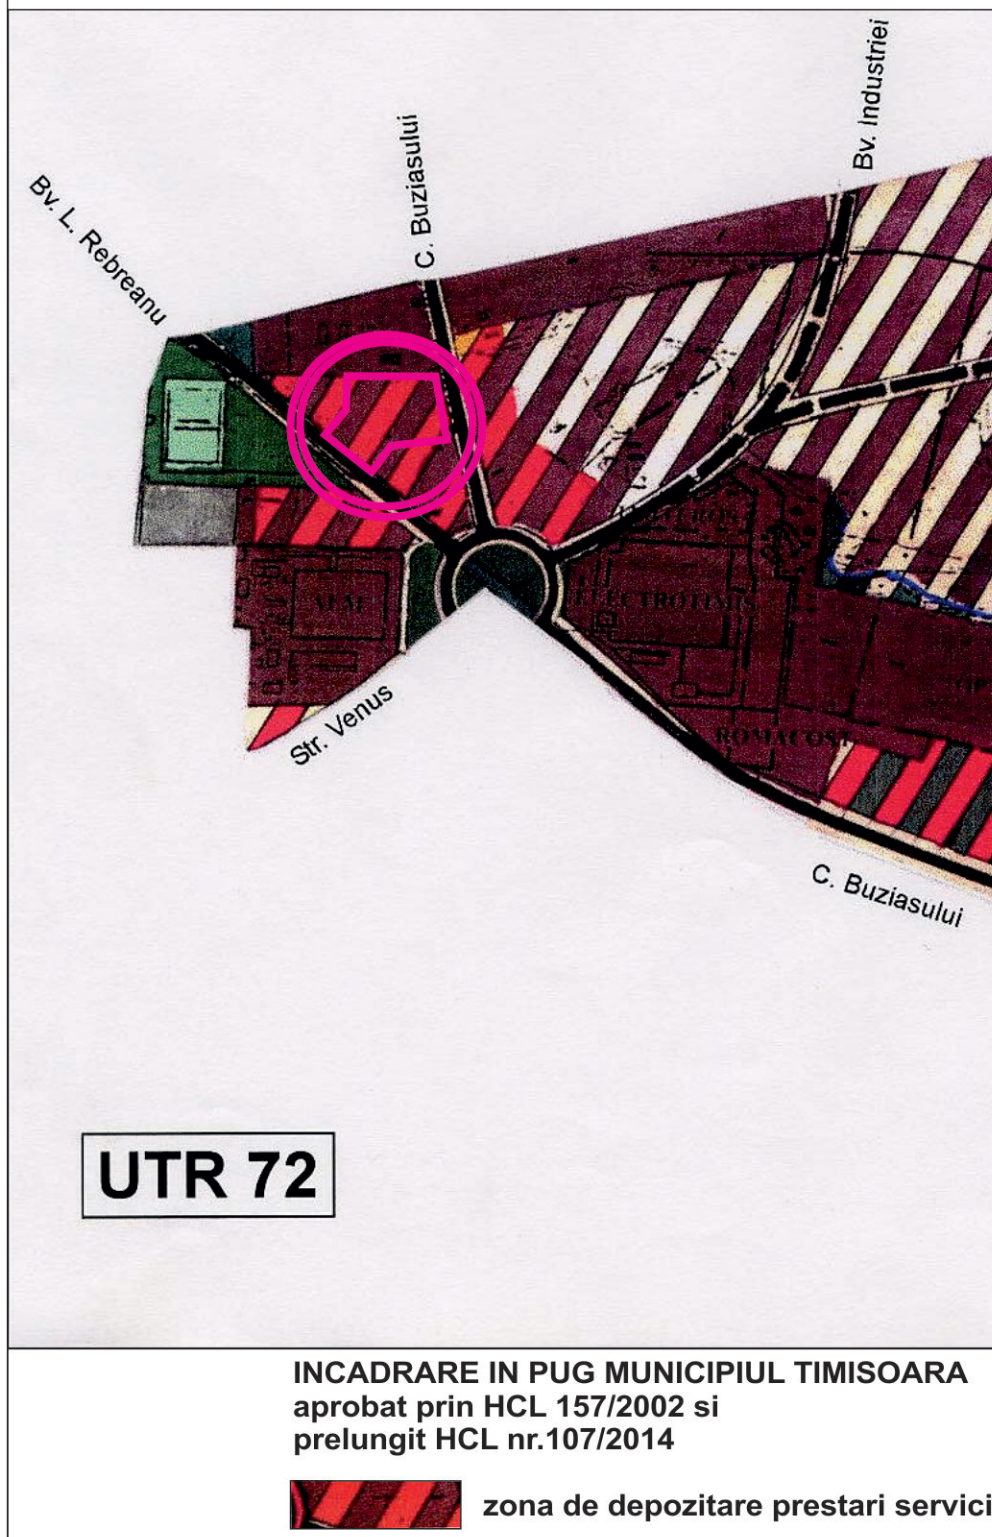

VERIFICATOR/EXPERT	NUME	SEMNATURA	CERINTA	REFERAT/EXPERTIZA NR./DATA	
 "Falniță Carmen Iuliana" Birou individual de arhitectura tel 0723524005				SCALA: GEORGESCU MATEI CRISTIAN si GEORGESCU CRISTIAN ION Bucuresti, Sector 2, Strada Gradina Ioanei nr.1 "Construire ansamblu comercial cu regim inaltime parter (strip mall), amenajare parcare, spatii verzi, organizare santier, amplasare totem informational)"	nr. proiect 8/2018
SPECIFICATIE	NUME	SEMNATURA	scara 1/10 000 1/1000	AMPLASAMENT: Timisoara, b-dul Dr. Iosif Bulbuca, CF nr.424725, nr.top 8580/ 1/ 1/ 1/ 2;8581 /2 /1/2/2/ 2 (CF vechi 148926)	FAZA P.U.Z.
SEF PROIECT	c.arh. Carmen Falniță				
PROIECTANT	c.arh. Carmen Falniță				
DESENAT	c.arh. Carmen Falniță		data 07.2018	TITLU PLANSA: PLAN DE INCADRARE	nr.plansa 1