
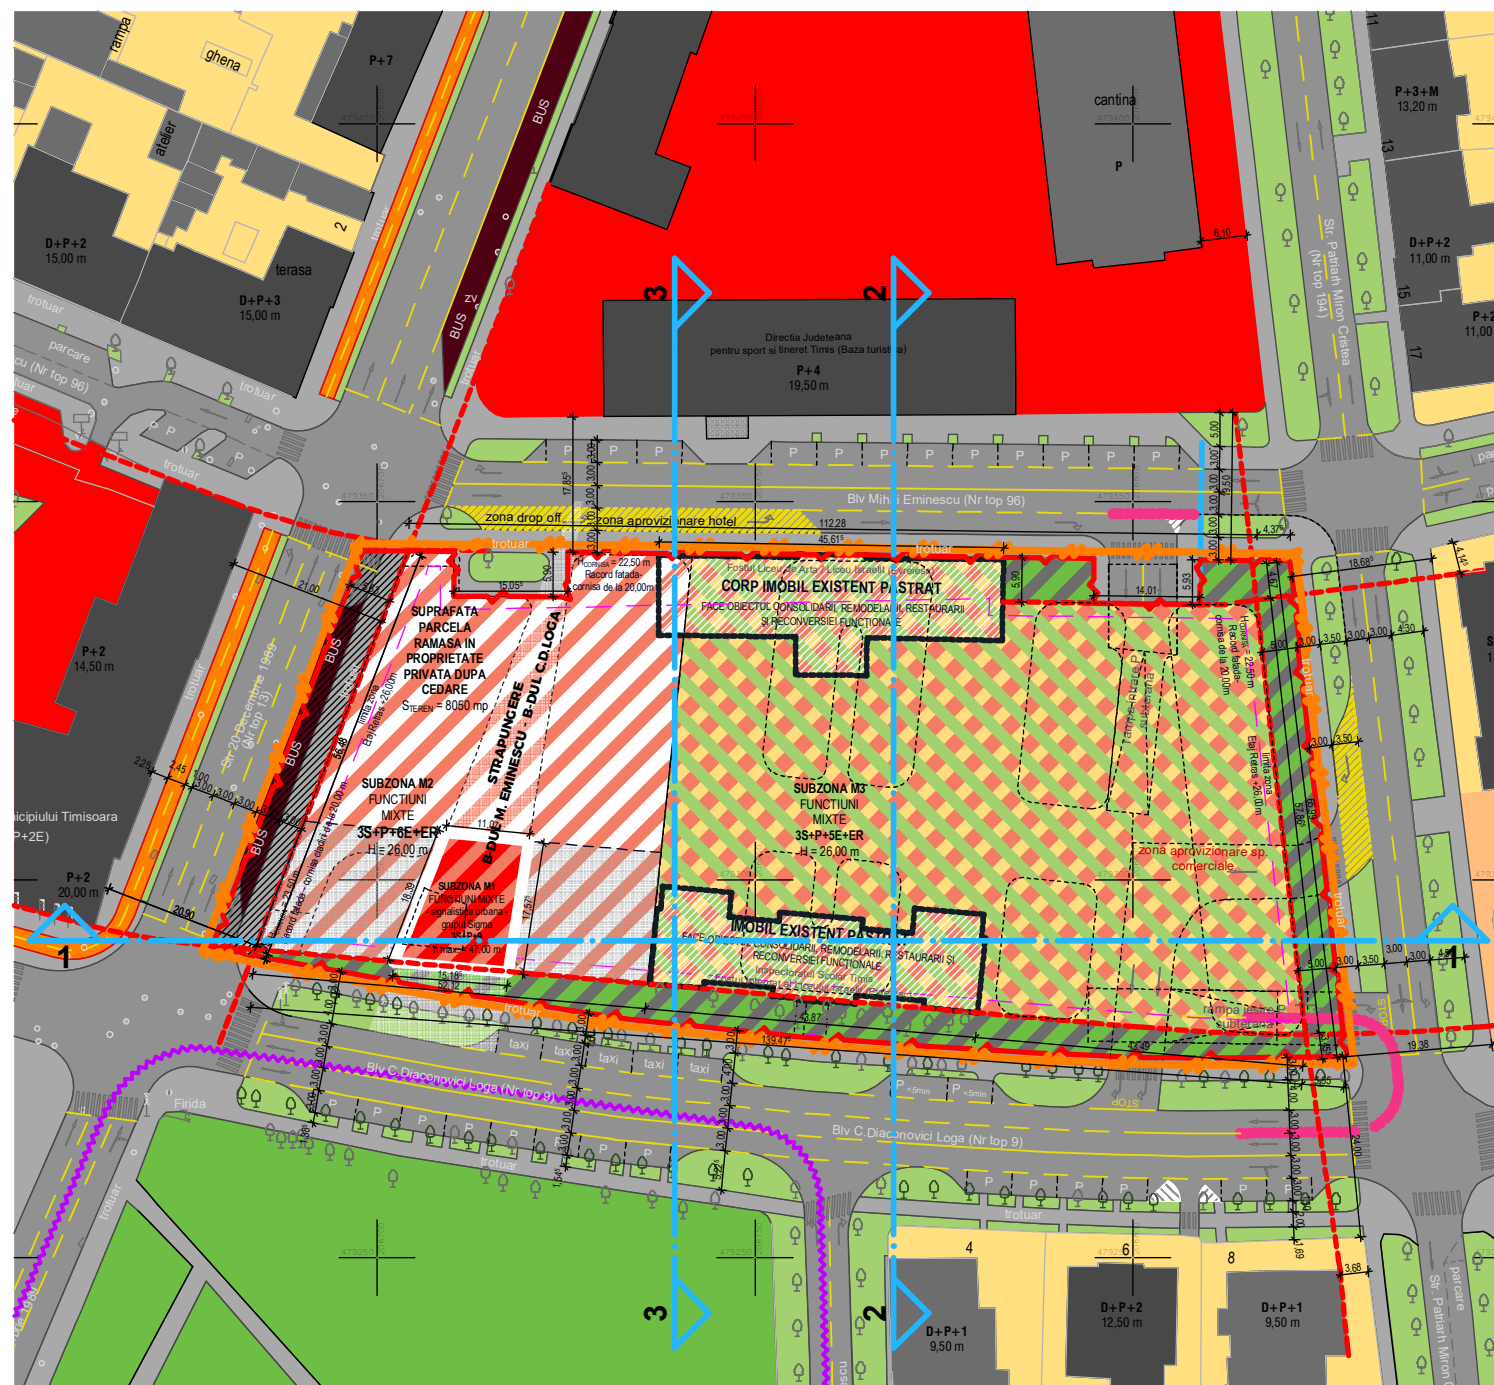
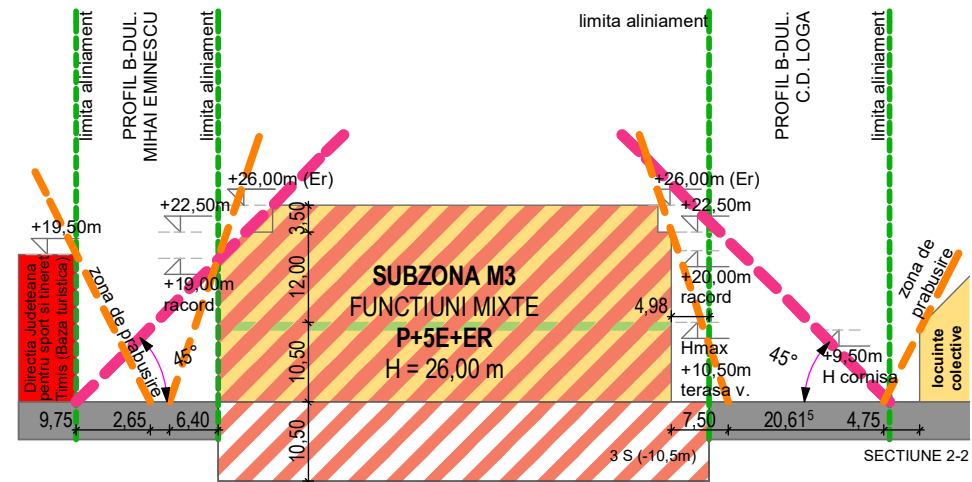


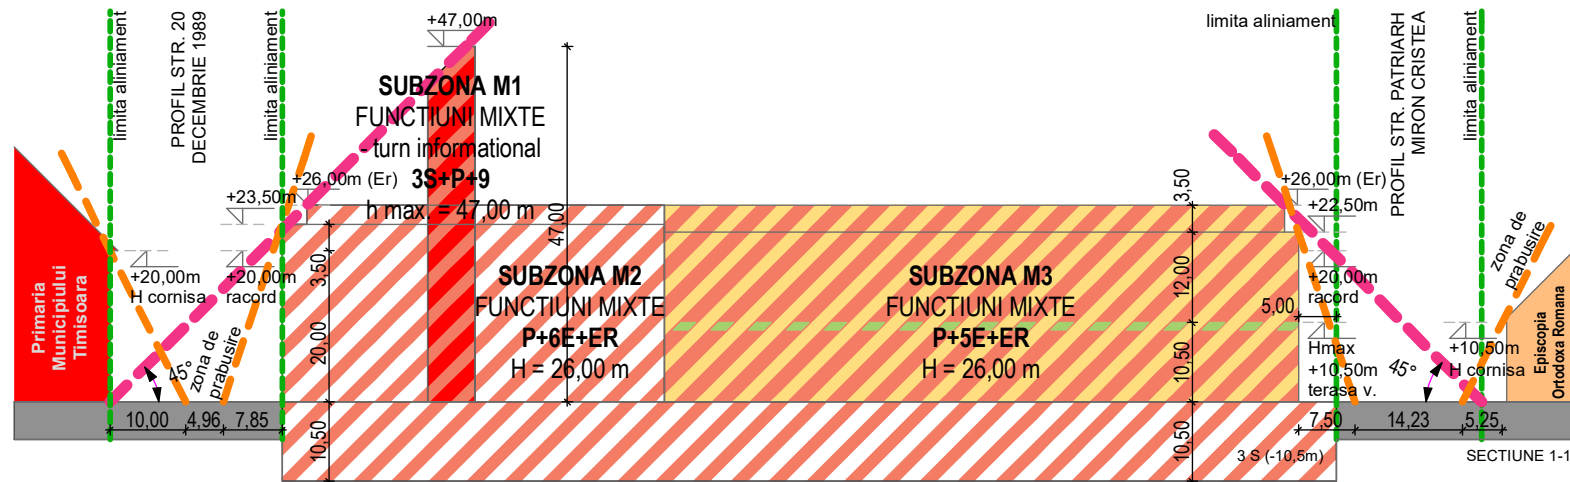

SECTIUNI - H MAX. ADMISE - V1

stampila c. urb./ urb. pl. c. stamp:	stampila RUR / RUR stamp:	stampila cons. / cons. stamp:	observatii / comments: Profilul de trotuare a fost reglementat conform recomandari STAS 10144/2-91 - TROTUARE, ALEI DE PIETONI SI PISTE DE CICLISTI - Tabel 1, categoria strazii II, in functie de nr. de pietoni / ora - intre 1400-2100 pietoni / ora, adica 1,50m-2,25m latimea aleii pietonale, incluzand bordura si cap. 5.4 - " <i>Latimea minima a pistelor de ciclisti trebuie sa fie 1,00m pentru o banda sens de circulatie [...] rezultand un trotuar de minim 3,00m</i> "		
stampila p.g./ m.d. stamp:	amplasament / location: BD. MIHAI EMINESCU NR. 2, BD. C.D. LOGA NR. 3, TIMISOARA, JUD. TIMIS, ROMANIA				
proiectant general / main designer: S.C. START S.R.L. str. Cezar, nr. 25, Arad, jud. Arad, Romania			coord. pr. urbanism - spec. RUR / urban planning coord. / RUR spec.: arh. Cătălin JIANU-HANCHEȘ str. Petuniei, nr. 7, Timisoara, jud. Timis, Romania		
proiect / project: MIXED USE - ZONA CENTRALA CONSTRUIRE CLADIRI CU FUNCTIUNI MIXTE: LOCUIRE COLECTIVA, ACTIVITATI ADMINISTRATIVE, DE ADMINISTRAREA AFACERILOR, FINANCIAR-BANCARE, COMERCIALE (TERTIARE), CULTURALE, DE TURISM, SERVICII (TERTIARE), PARCAJ COLECTIV PUBLIC ȘI PRIVAT			client: STUDIUM GREEN RO15500551, J12/1547/2003, str. Teodor Mihali, nr. 39-43, spatiu comercial P, Cluj-Napoca, jud. Cluj, Romania supervizor-client / client supervisor: arh. Sotirios NOTARIS		planșa nr./ drawing no.: U.10.1
	titlul planșei / drawing title: SECTIUNI - H MAX. ADMISE - V1	nivel / level: URB	varianta / type: A	revizia / rev.: 1	faza / phase: P.U.Z.
	nr. pr. / pr. no.: 15/2018	arhitect / architect: Claudiu IONESCU	șef proiect / architect in charge: Claudiu IONESCU	desenat / drawn: Claudiu IONESCU	verificat / checked: Cătălin JIANU-HANCHEȘ
				scara / scale: 1:1000	format: A3
			data / date: 15_04_18		