
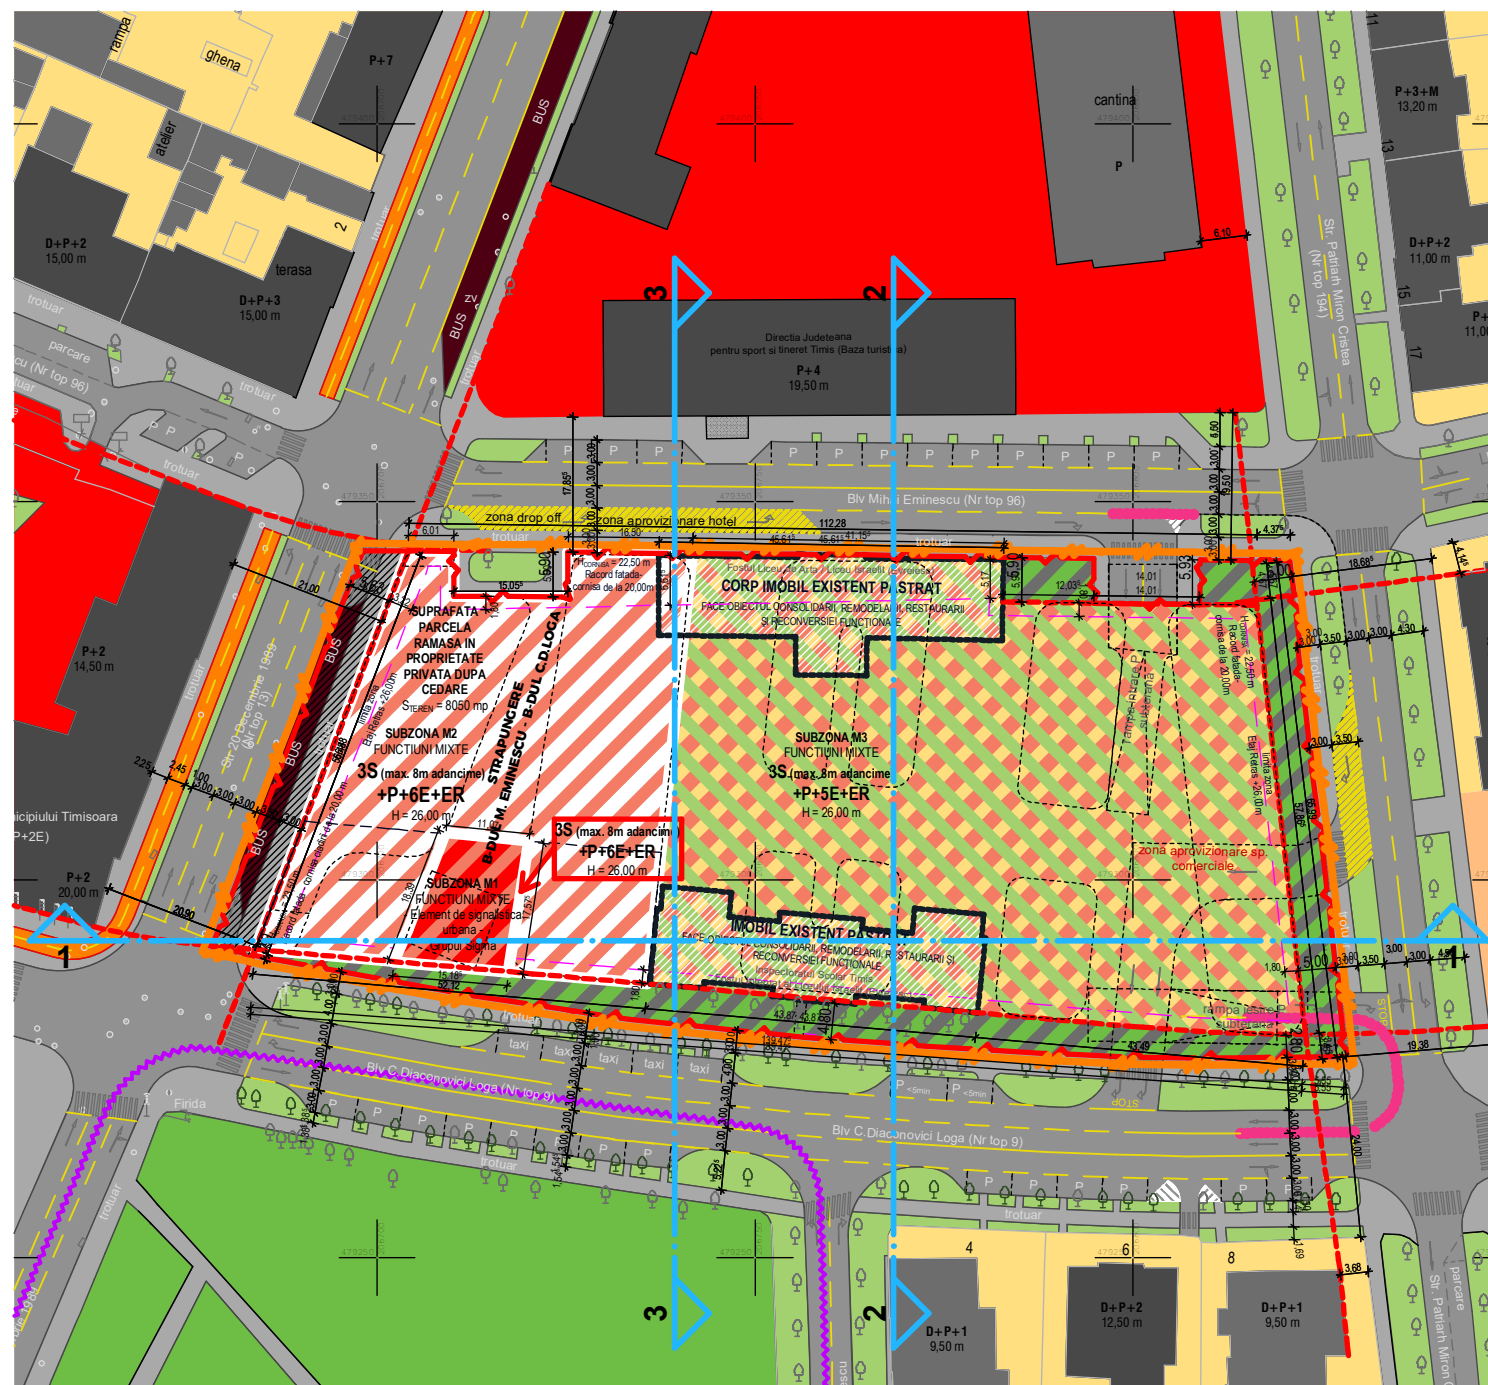
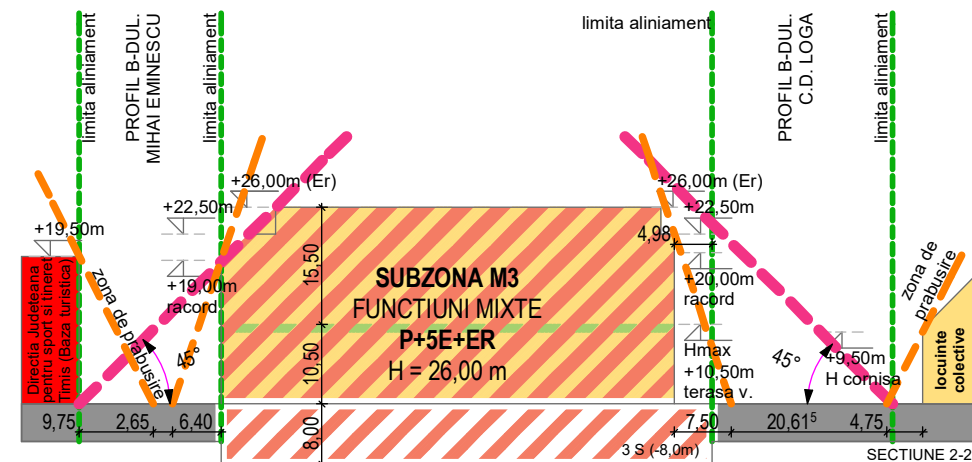


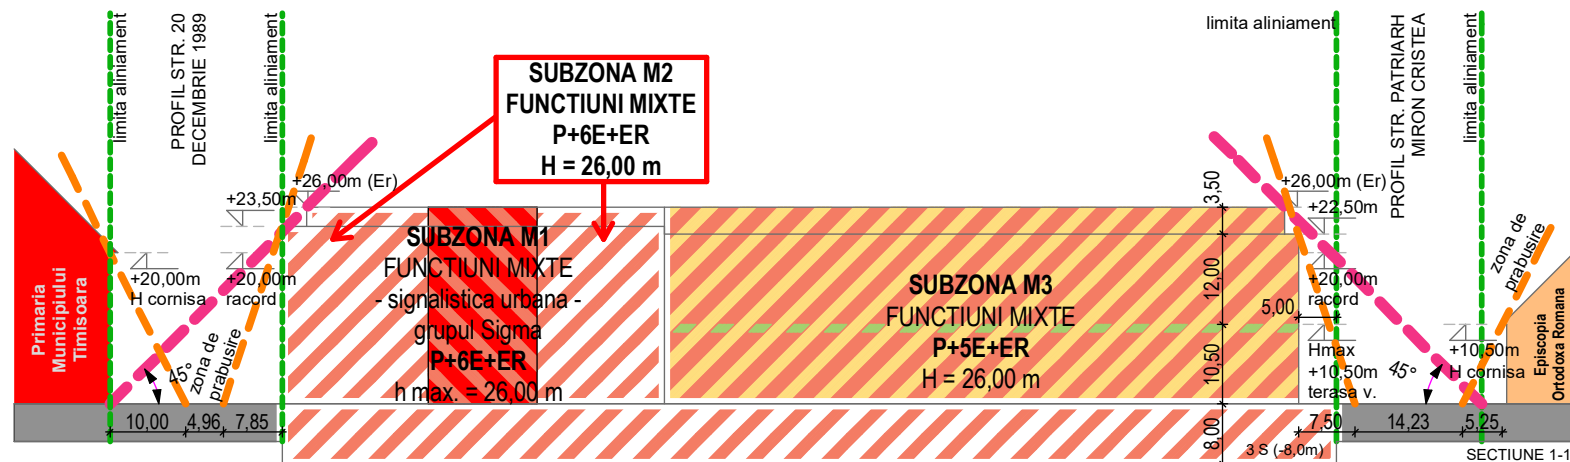

## SECTIUNI - H MAX. ADMISE - V2

|                                                                  |   |   |   |
|------------------------------------------------------------------|---|---|---|
| stampila c. urb. / urb. pl. c. stamp:                            | stampila RUR / RUR stamp:   | stampila cons. / cons. stamp:   | observatii / comments:   |
|                                                                  |   |   | Profilul de trotuare a fost reglementat conform recomandari STAS 10144/2-91 - TROTUARE, ALEI DE PIETONI SI PISTE DE CICLISTI - Tabel 1, categoria strazii II, in functie de nr. de pietoni / ora - intre 1400-2100 pietoni / ora, adica 1,50m-2,25m latimea aleii pietonale, incluzand bordura si cap. 5.4 - "Latimea minima a pistelor de ciclisti trebuie sa fie 1,00m pentru o banda sens de circulatie [...] rezultand un trotuar de minim 3,00m |
| stampila p.g./ m.d. stamp:                                       | amplasament / location:<br><b>BD. MIHAI EMINESCU NR. 2, BD. C.D. LOGA NR. 3, TIMISOARA, JUD. TIMIS, ROMANIA</b>   |   |   |
|                                                                  | proiectant general / main designer:<br><b>S.C. START S.R.L.</b><br>str. Cezar, nr. 25, Arad, jud. Arad, Romania   | coord. pr. urbanism - spec. RUR / urban planning coord. / RUR spec.:<br><b>arh. Cătălin JIANU-HANCHEȘ</b><br>str. Petuniei, nr. 7, Timisoara, jud. Timis, Romania                                                   |   |
|                                                                  | proiect / project:<br><b>MIXED USE - ZONA CENTRALA</b><br>CONSTRUIRE CLADIRI CU FUNCTIUNI MIXTE: LOCUIRE COLECTIVA, ACTIVITATI ADMINISTRATIVE, DE ADMINISTRAREA AFACERILOR, FINANCIAR-BANCARE, COMERCIALE (TERTIARE), CULTURALE, DE TURISM, SERVICII (TERTIARE), PARCAJ COLECTIV PUBLIC ȘI PRIVAT | client:<br><b>STUDIUM GREEN</b><br>RO15500551, J12/1547/2003, str. Teodor Mihali, nr. 39-43, spațiu comercial P, Cluj-Napoca, jud. Cluj, Romania<br>supervizor-client / client supervisor:<br>arh. Sotirios NOTARIS | planșa nr./ drawing no.:<br><b>U.10.2</b>   |
| titlul planșei / drawing title:<br>SECTIUNI - H MAX. ADMISE - V2 | nivel / level:<br>URB   | varianta / type:<br>A   | revizia / rev.:<br>1   |
| nr. pr. / pr. no.:<br>15/2018                                    | arhitect / architect:<br>Claudiu IONESCU   | șef proiect / architect in charge:<br>Claudiu IONESCU   | faza / phase:<br>P.U.Z.   |
|                                                                  |   |   | scara / scale:<br>1:1000   |
|                                                                  |   |   | format:<br>A3   |
|                                                                  |   |   | desenat / drawn:<br>Claudiu IONESCU   |
|                                                                  |   |   | verificat / checked:<br>Cătălin JIANU-HANCHEȘ   |
|                                                                  |   |   | data / date:<br>15_04_18   |