



SILUETE DE CLADIRI SI CONSTRUCTII INALTE DIN TIMISOARA - sc. 1:2000

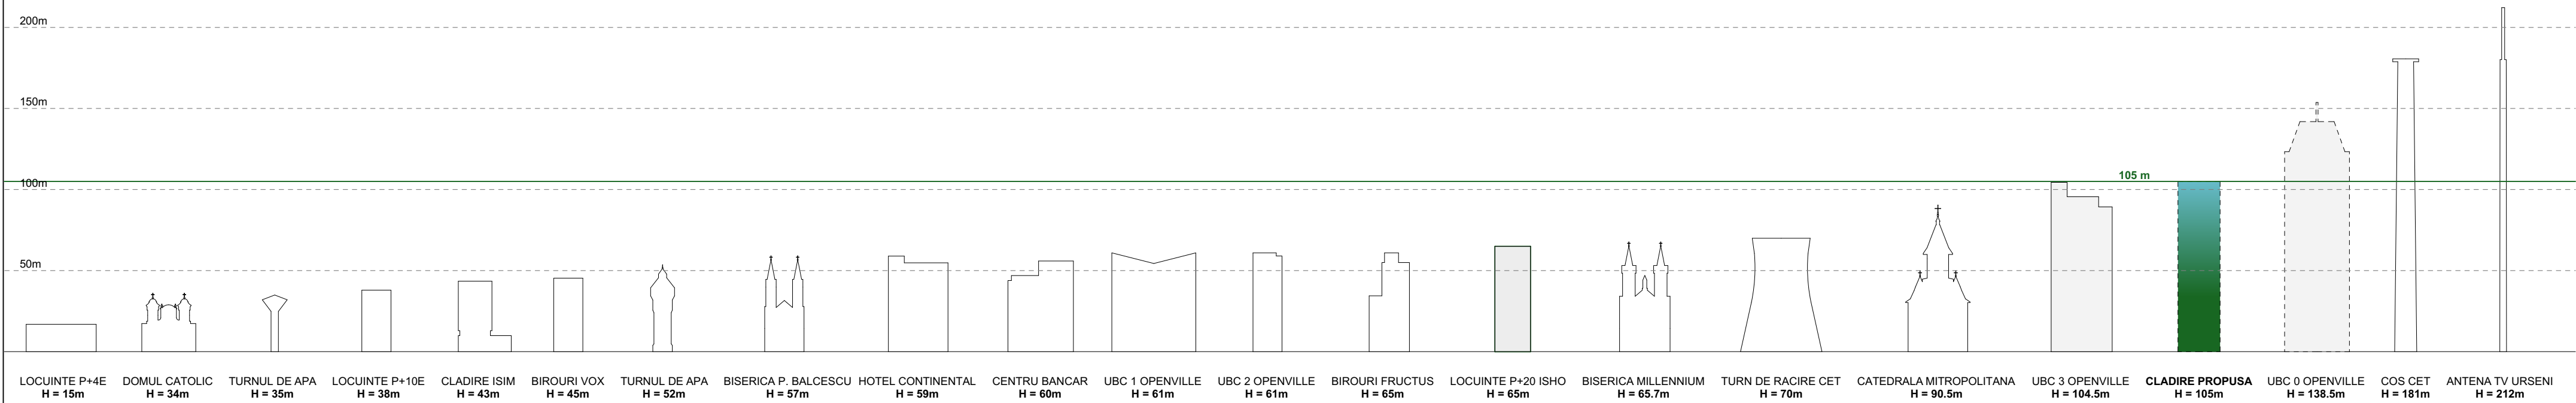

FOND CONSTRUIT COTA ±0.00




FOND CONSTRUIT COTA +5.00

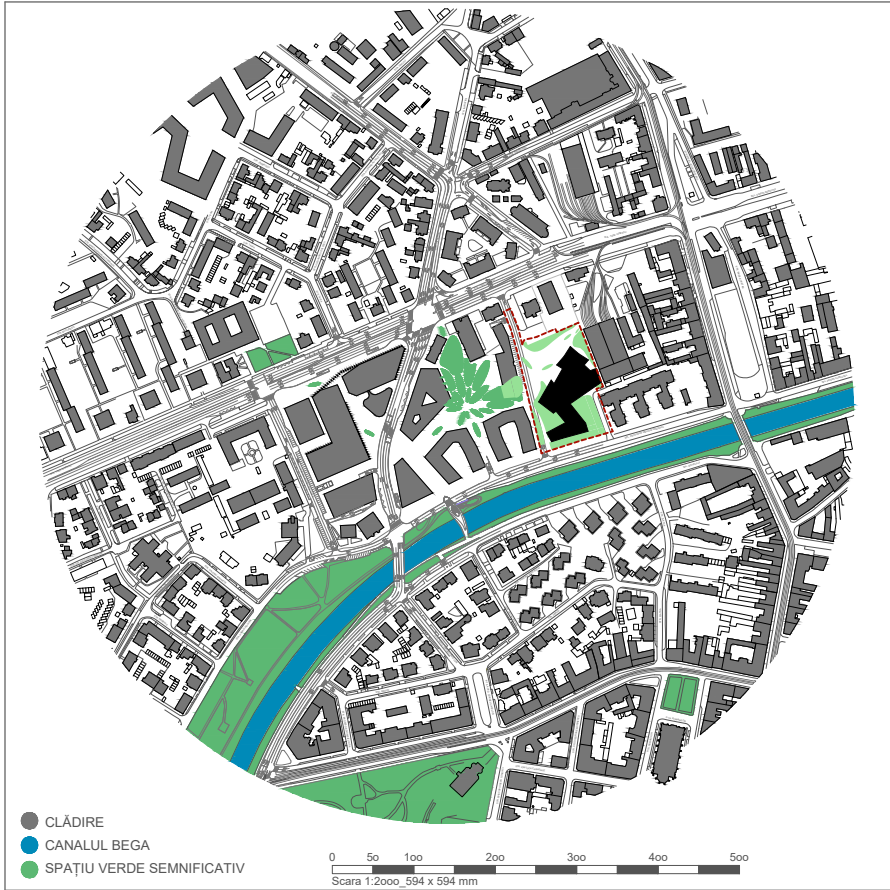


FOND CONSTRUIT COTA +13.00



FOND CONSTRUIT COTA +20.00

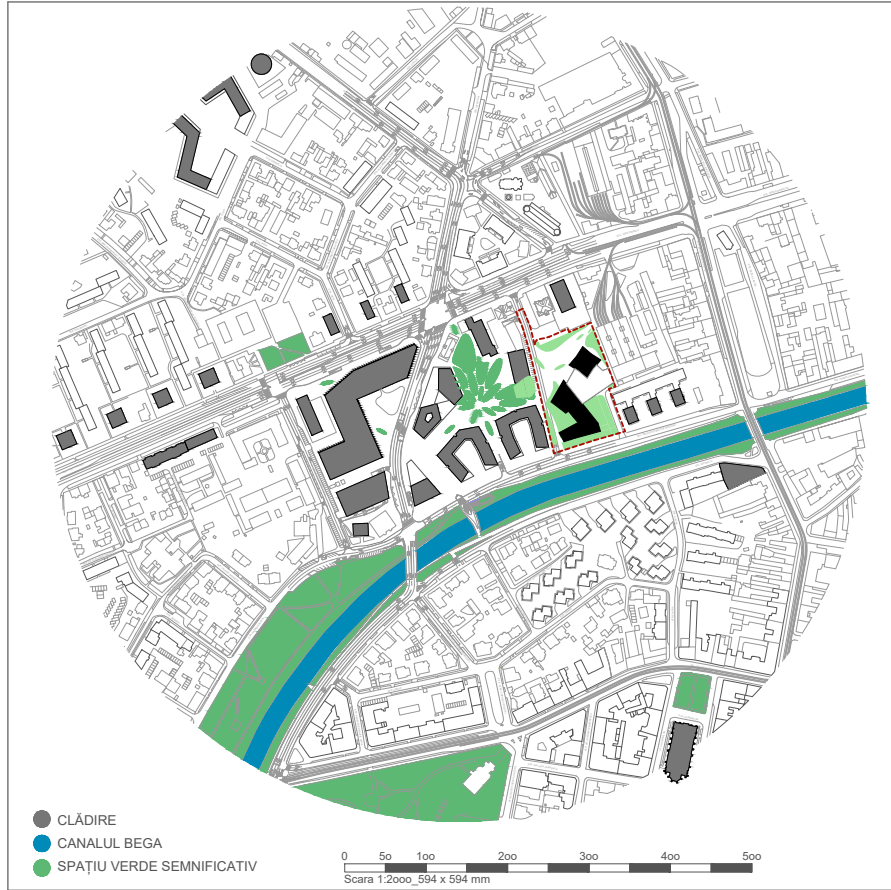

FOND CONSTRUIT COTA +30.00

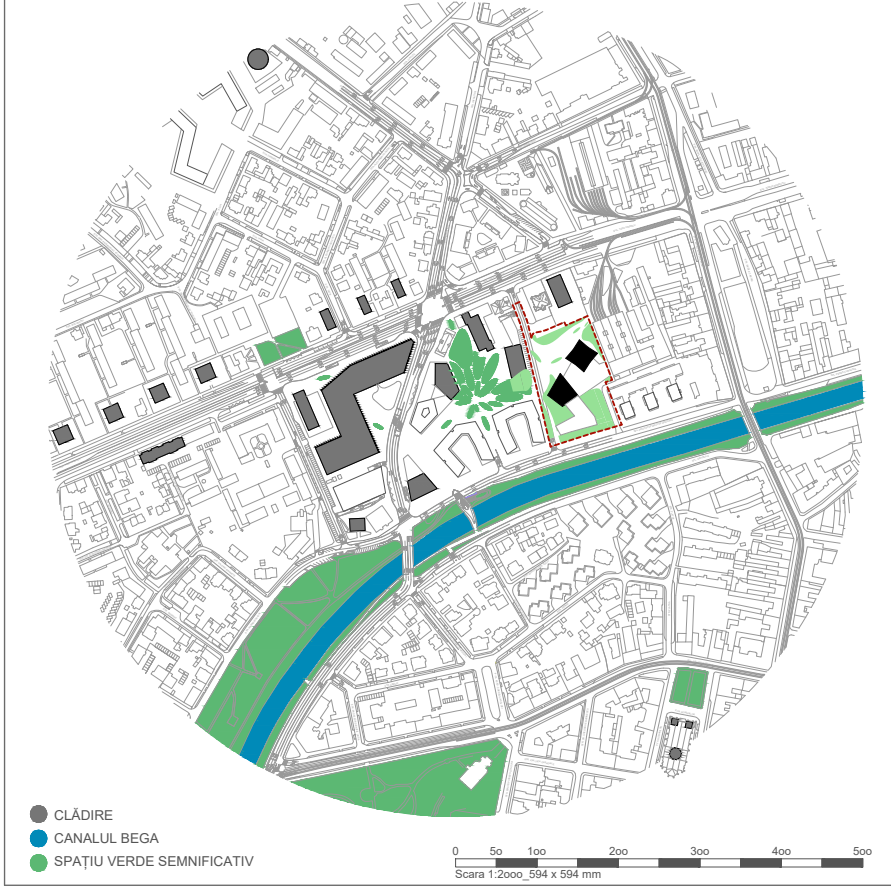

FOND CONSTRUIT COTA +45.00



FOND CONSTRUIT COTA +60.00



PROIECTANT: S.C. Atelier21 S.R.L. Splaiul Tudor Vladimirescu, Nr. 6, Ap.6, Timisoara, C.U.I. RO 17158898 e-mail: adina@atelier21.ro, tel. 0722.718.802	BENEFICIAR: S.C. TAKE PROJECT S.A. Timisoara, str. Take Ionescu, nr. 46C, ap. P.1 C.U.I. 35002233, tel 0256491042, fax 0256491043	DESENAT:	arh. Silvia Crisan	
		PROIECTAT:	arh. Adina Szitar	
		SEF PROIECT:	arh. Adina Szitar	
		COORDONATOR:	arh. Petrisor Ageu	
AMPLASAMENT: B-dul Take Ionescu, nr. 46B, Timisoara, C.F. 432250, C.F. 432251, C.F. 432252, C.F. 432253, C.F. 432327, C.F. 432328	DENUMIRE PROIECT: PUZ ILSA II Zona mixta- locuinte colective, spatii expozitionale, servicii, birouri si parcaje	NR. PROIECT:	265 / 2018	FAZA PROIECT:
		DENUMIRE PLANSA:	STUDIU ALTIMETRIE	
		DATA:	Oct 2019	PLANSA NR:
		SCARA:		09.U