


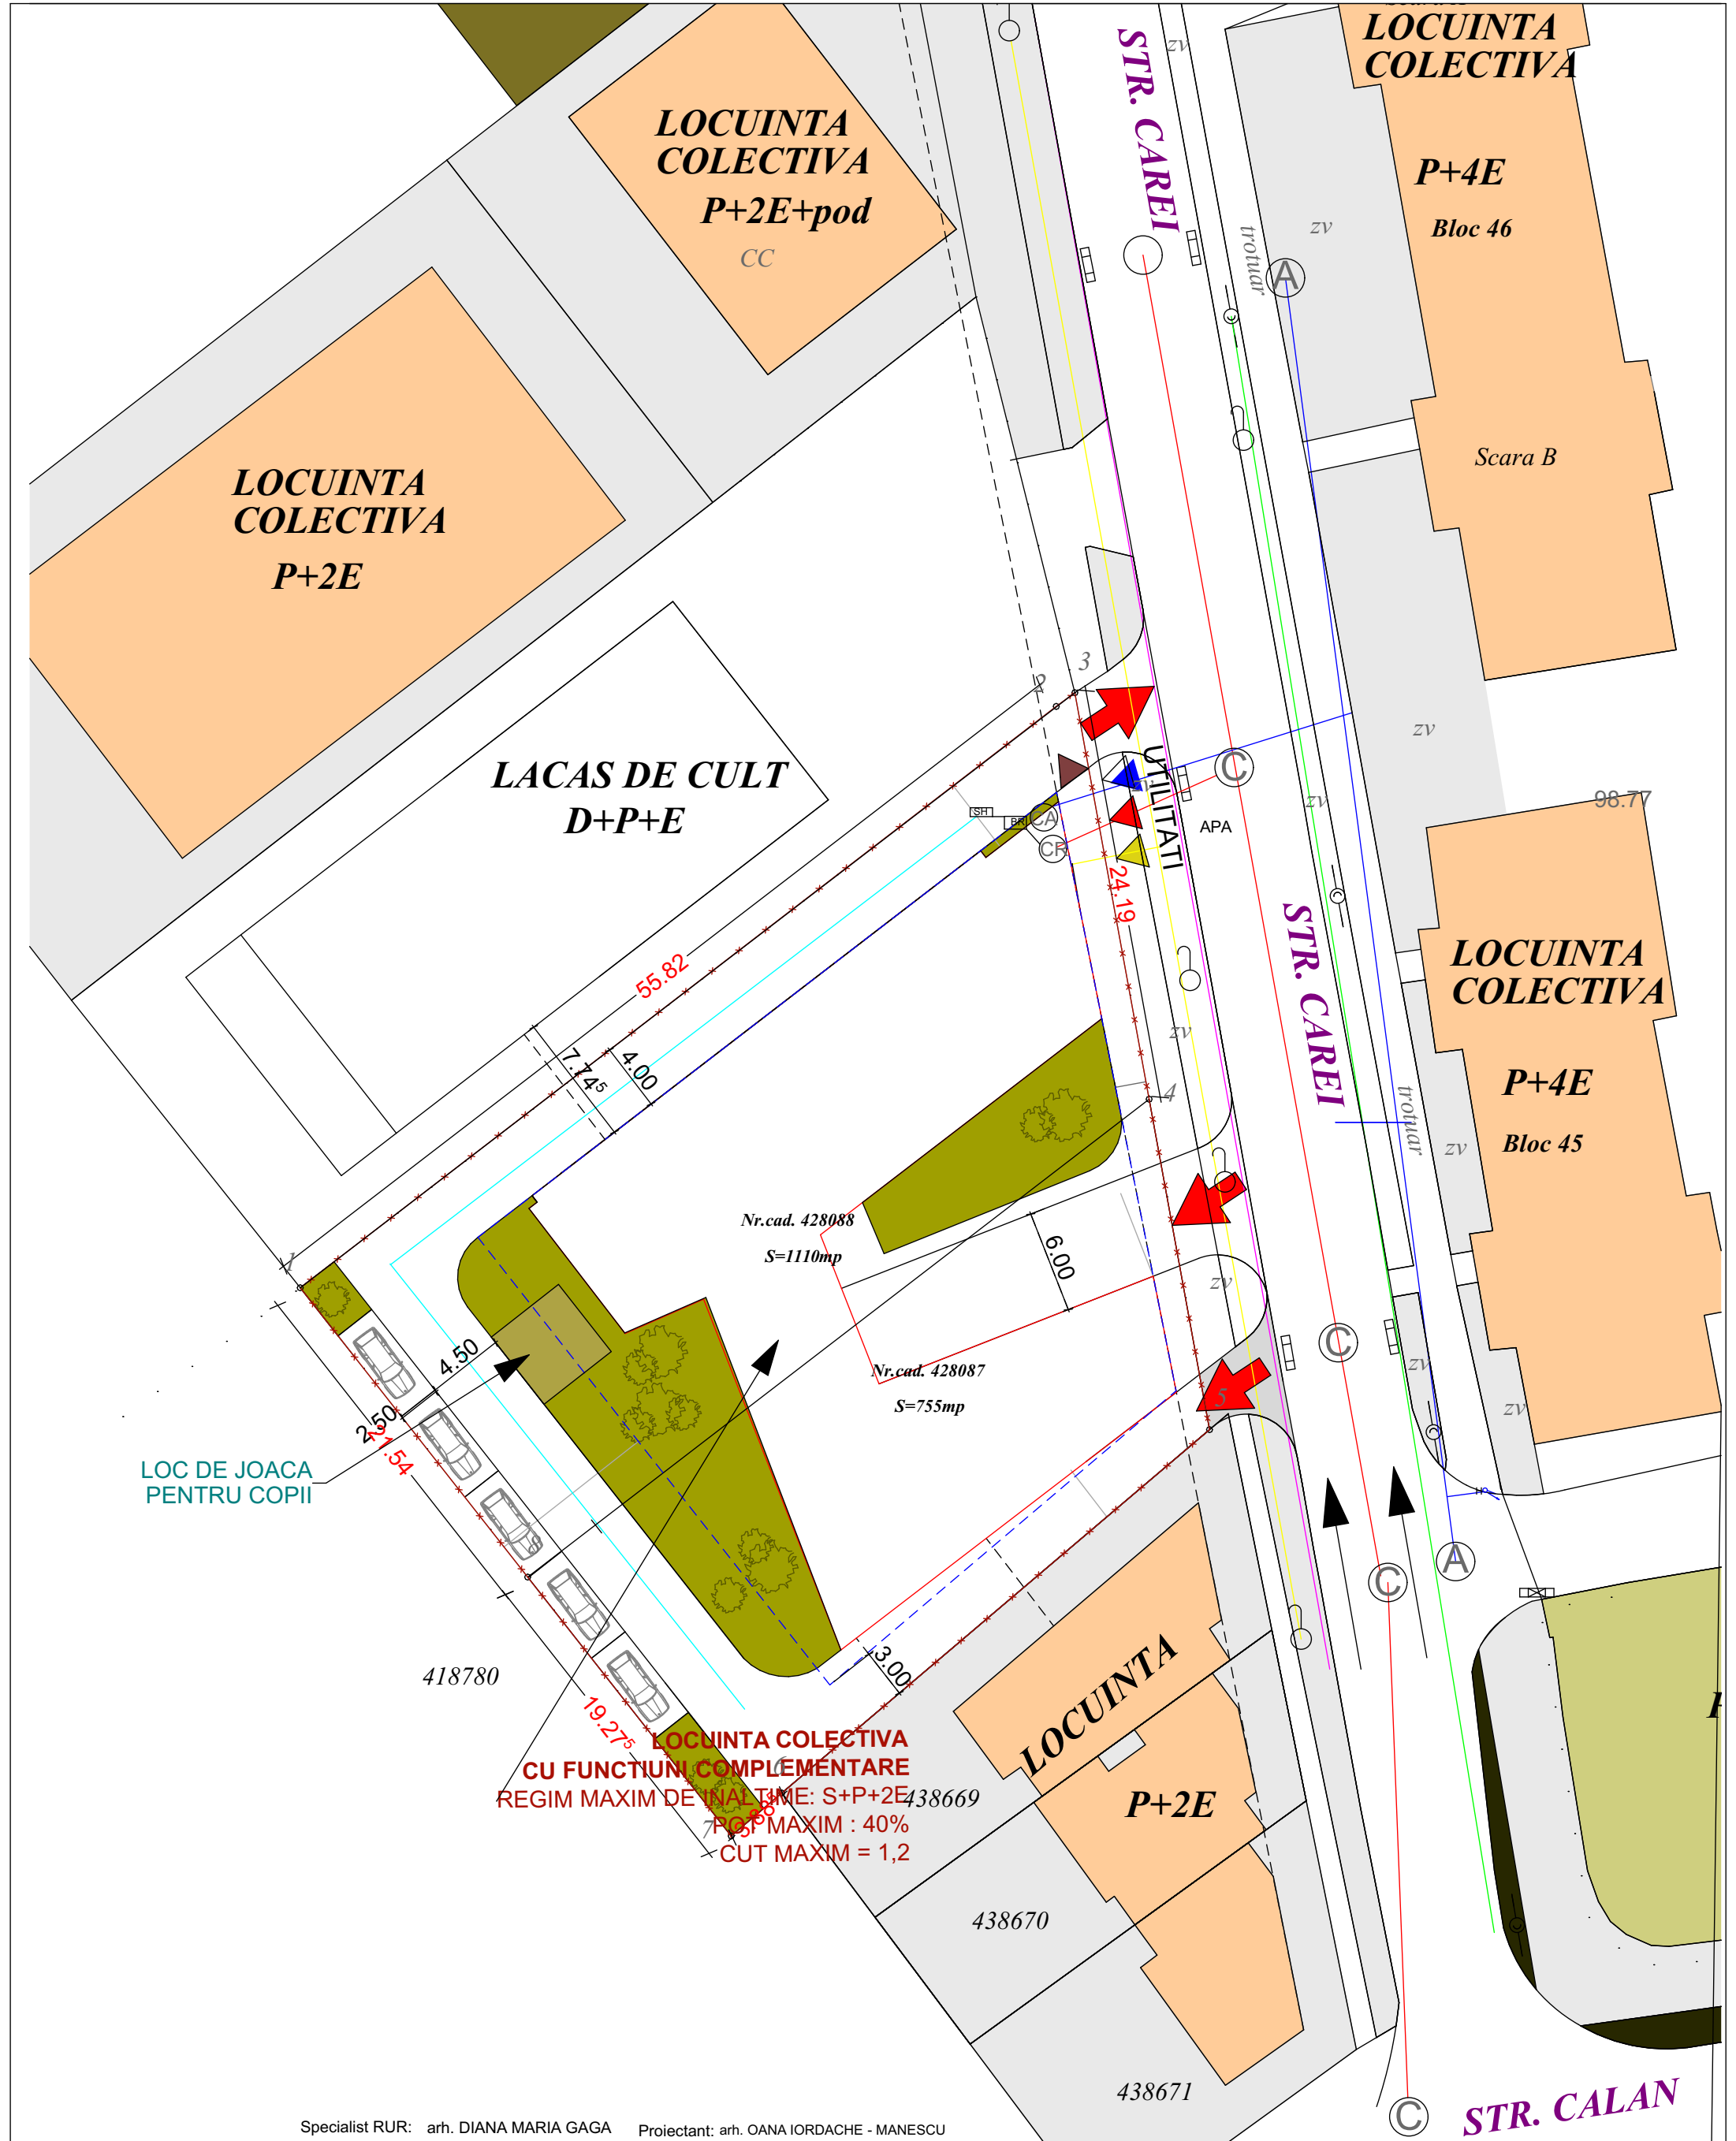

Specialist RUR: arh. DIANA MARIA GAGA Proiectant: arh. OANA IORDACHE - MANESCU

HP BR SH CV LEGENDA Hidrant de incendiu Retea apa rece Retea apa pluviala Retea canal menajer Retea gaze naturale Retea energie electrica Retea telecomunicatii Bazin de retentie Separator de hidrocarburi Camin de vizitare	Proiectant general: SC MODSIGN PROJECT ARTSIDE SRL jud. Timis, com. Dumbravita, str. Frezei nr 7 Tel. : 0752291918		Beneficiar: LUPAU PETRICA SI SIMA DANUT		
	Proiectant specialitate: SC RAULY NISTOR SRL jud. Timis, loc. Timisoara, str. Emil Zola, nr 63 Tel. : 0744392501		Denumire proiect: PUZ - CONSTRUIRE CLADIRE LOCUINTE COLECTIVE CU SAD LA PARTER, AMENAJARI EXTERIOARE IN INCINTA, RACORD LA DRUMUL PUBLIC Mun. Timisoara, jud. Timis, str. Carei, nr. 1B/1,1B/2		
	Sef proiect:	ing. col. Nicolae Nistor	Nr. proiect: 01-P/2018	Denumire plansa: PLAN DE SITUATIE INSTALATII EDILITARE	
	Proiectant:	ing. Alex. Filipovici	Faza: PUZ	Scara: 1:500	
Desenat:	ing. col. Nicolae Nistor	Data: 14.02.2019	Nr. plansa: ED		