



PLAN DE INCADRARE IN ZONA

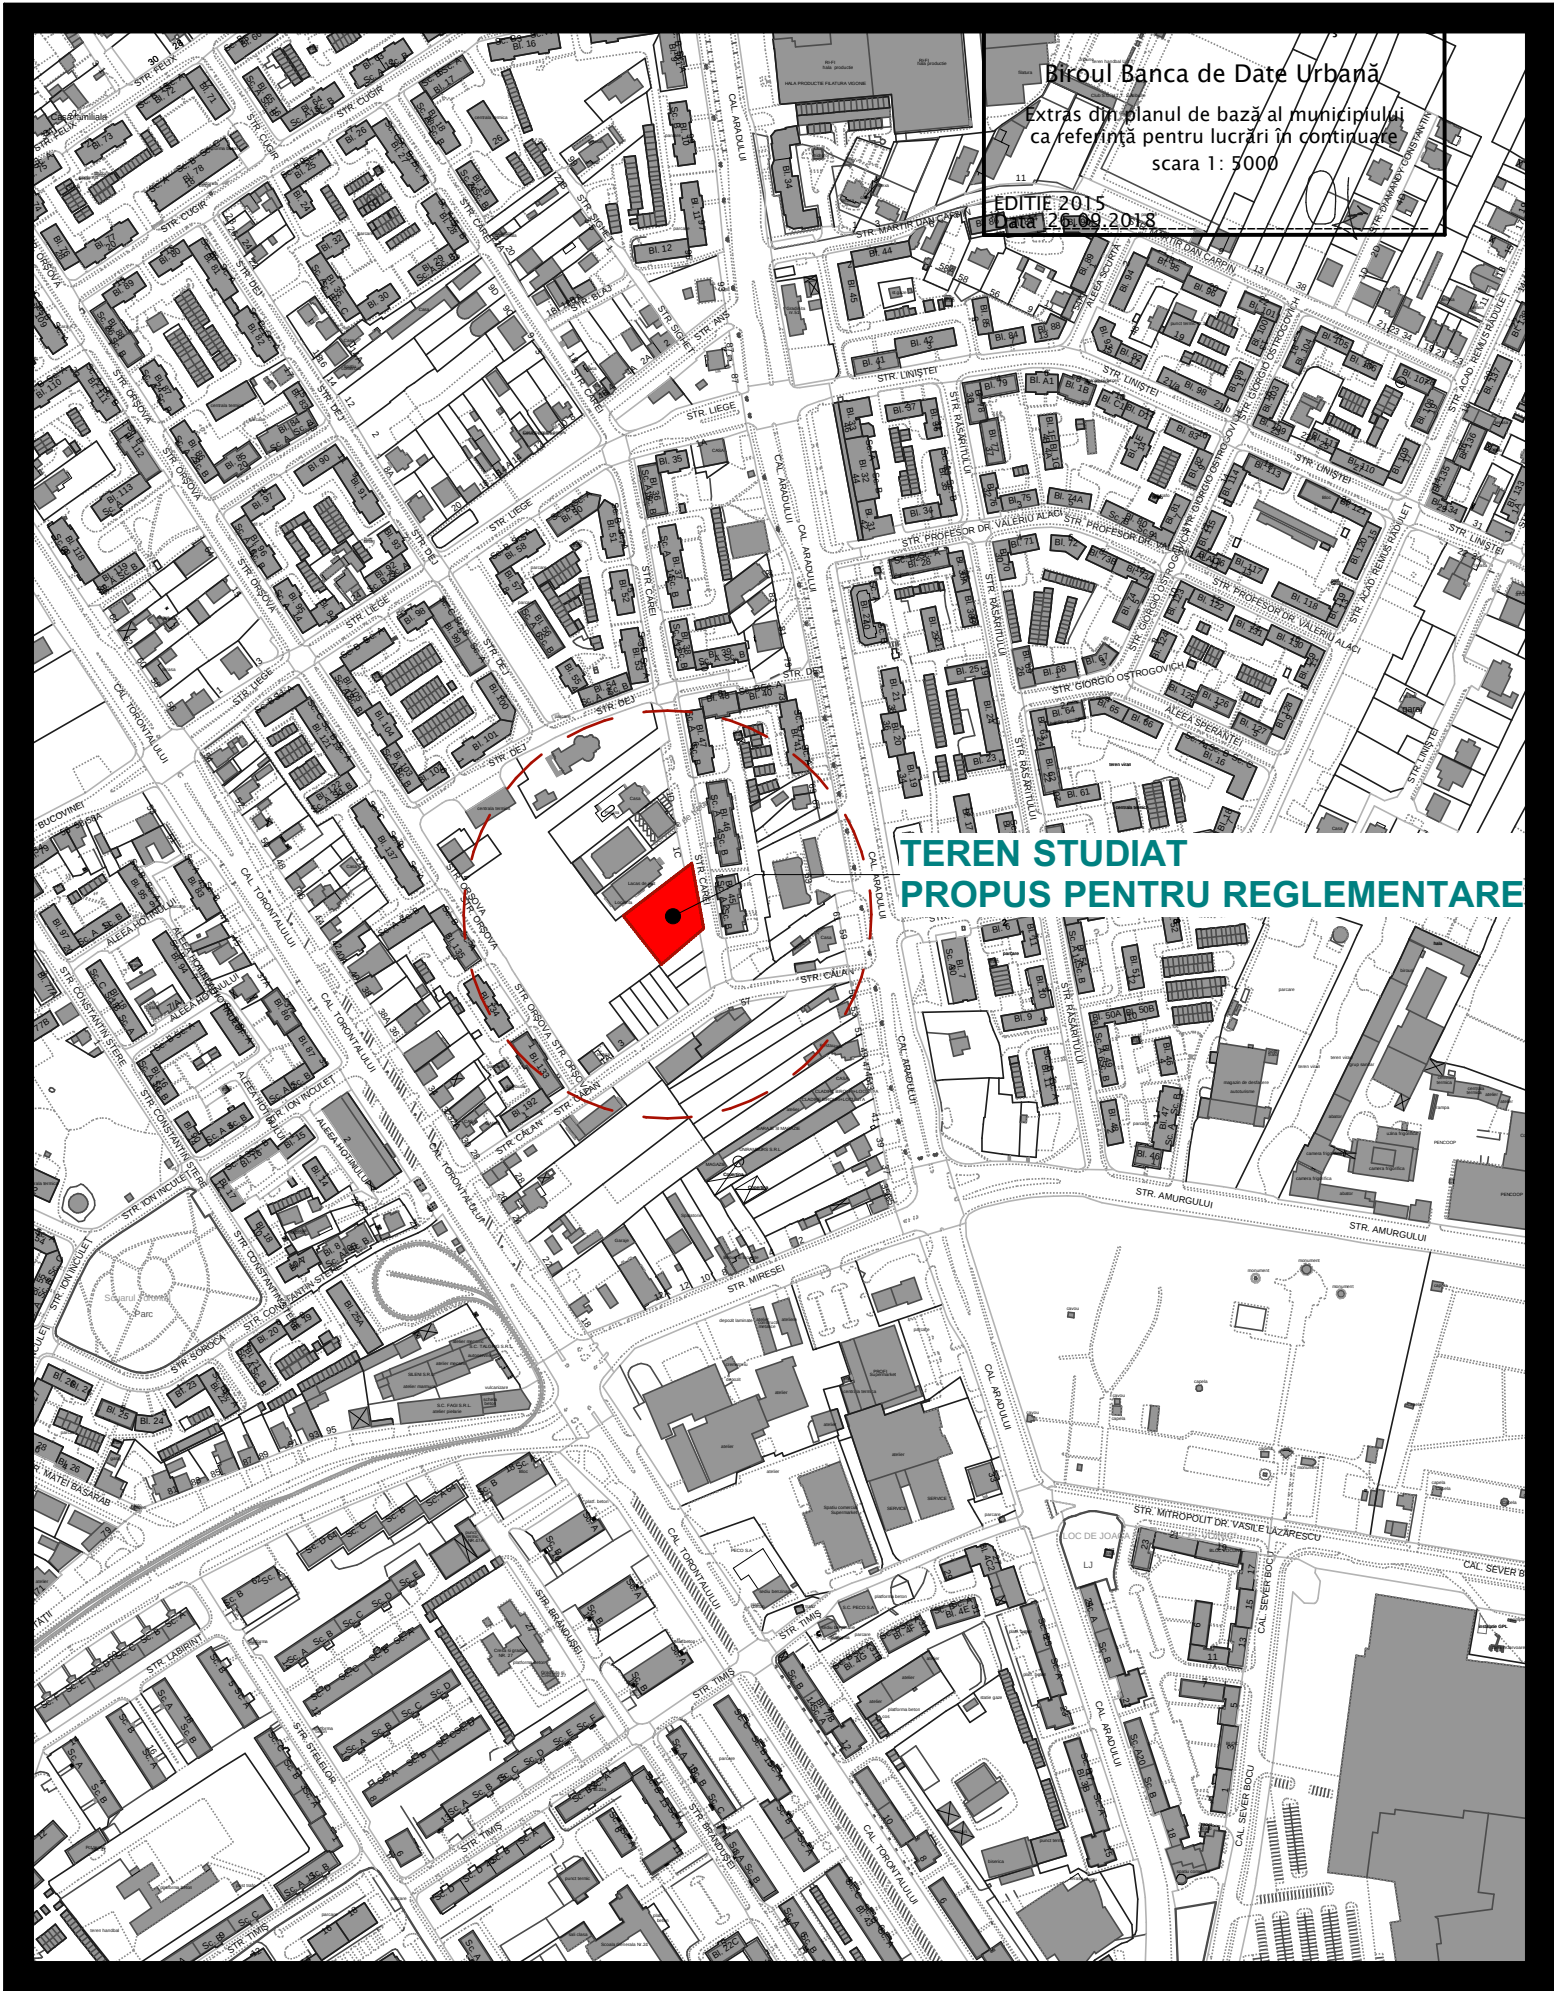

PLAN DE INCADRARE IN PUG

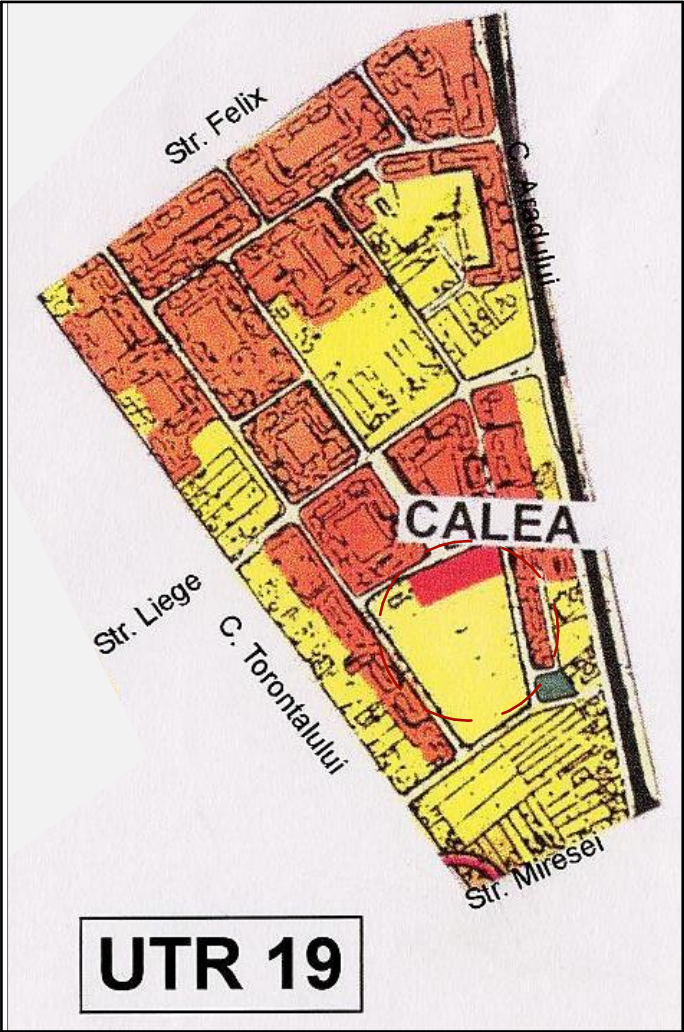

	Proiectant general: SC MODSIGN PROJECT ARTSIDE SRL jud. Timis, com. Dumbravita, str. Freziei nr 7 Tel. : 0752291918		Beneficiar: LUPAU PETRICA SI SIMA DANUT	
	Denumire proiect: PUZ - CONSTRUIRE CLADIRE LOCUINTE COLECTIVE CU SAD LA PARTER, AMENAJARI EXTERIOARE IN INCINTA, RACORD LA DRUMUL PUBLIC Mun. Timisoara, jud. Timis, str. Carei, nr. 1B/1,1B/2		Denumire plansa: PLAN INCADRARE IN ZONA	
Specialist RUR: Sef proiect:	arh. DIANA MARIA GAGA	Nr. proiect: 01-P/2018	PLAN INCADRARE IN ZONA	Scara: 1:5000
Proiectant:	arh. OANA IORDACHE - MANESCU	Faza: PUZ		Nr. plansa: 00
Desenat:	arh. OANA IORDACHE - MANESCU	Data: 01.03.2020		