


PUZ - ZONA LOCUINTE COLECTIVE SI FUNCTIUNI COMPLEMENTARE
Mun. Timisoara, jud. Timis, str. Carei, nr. 1B/1,1B/2

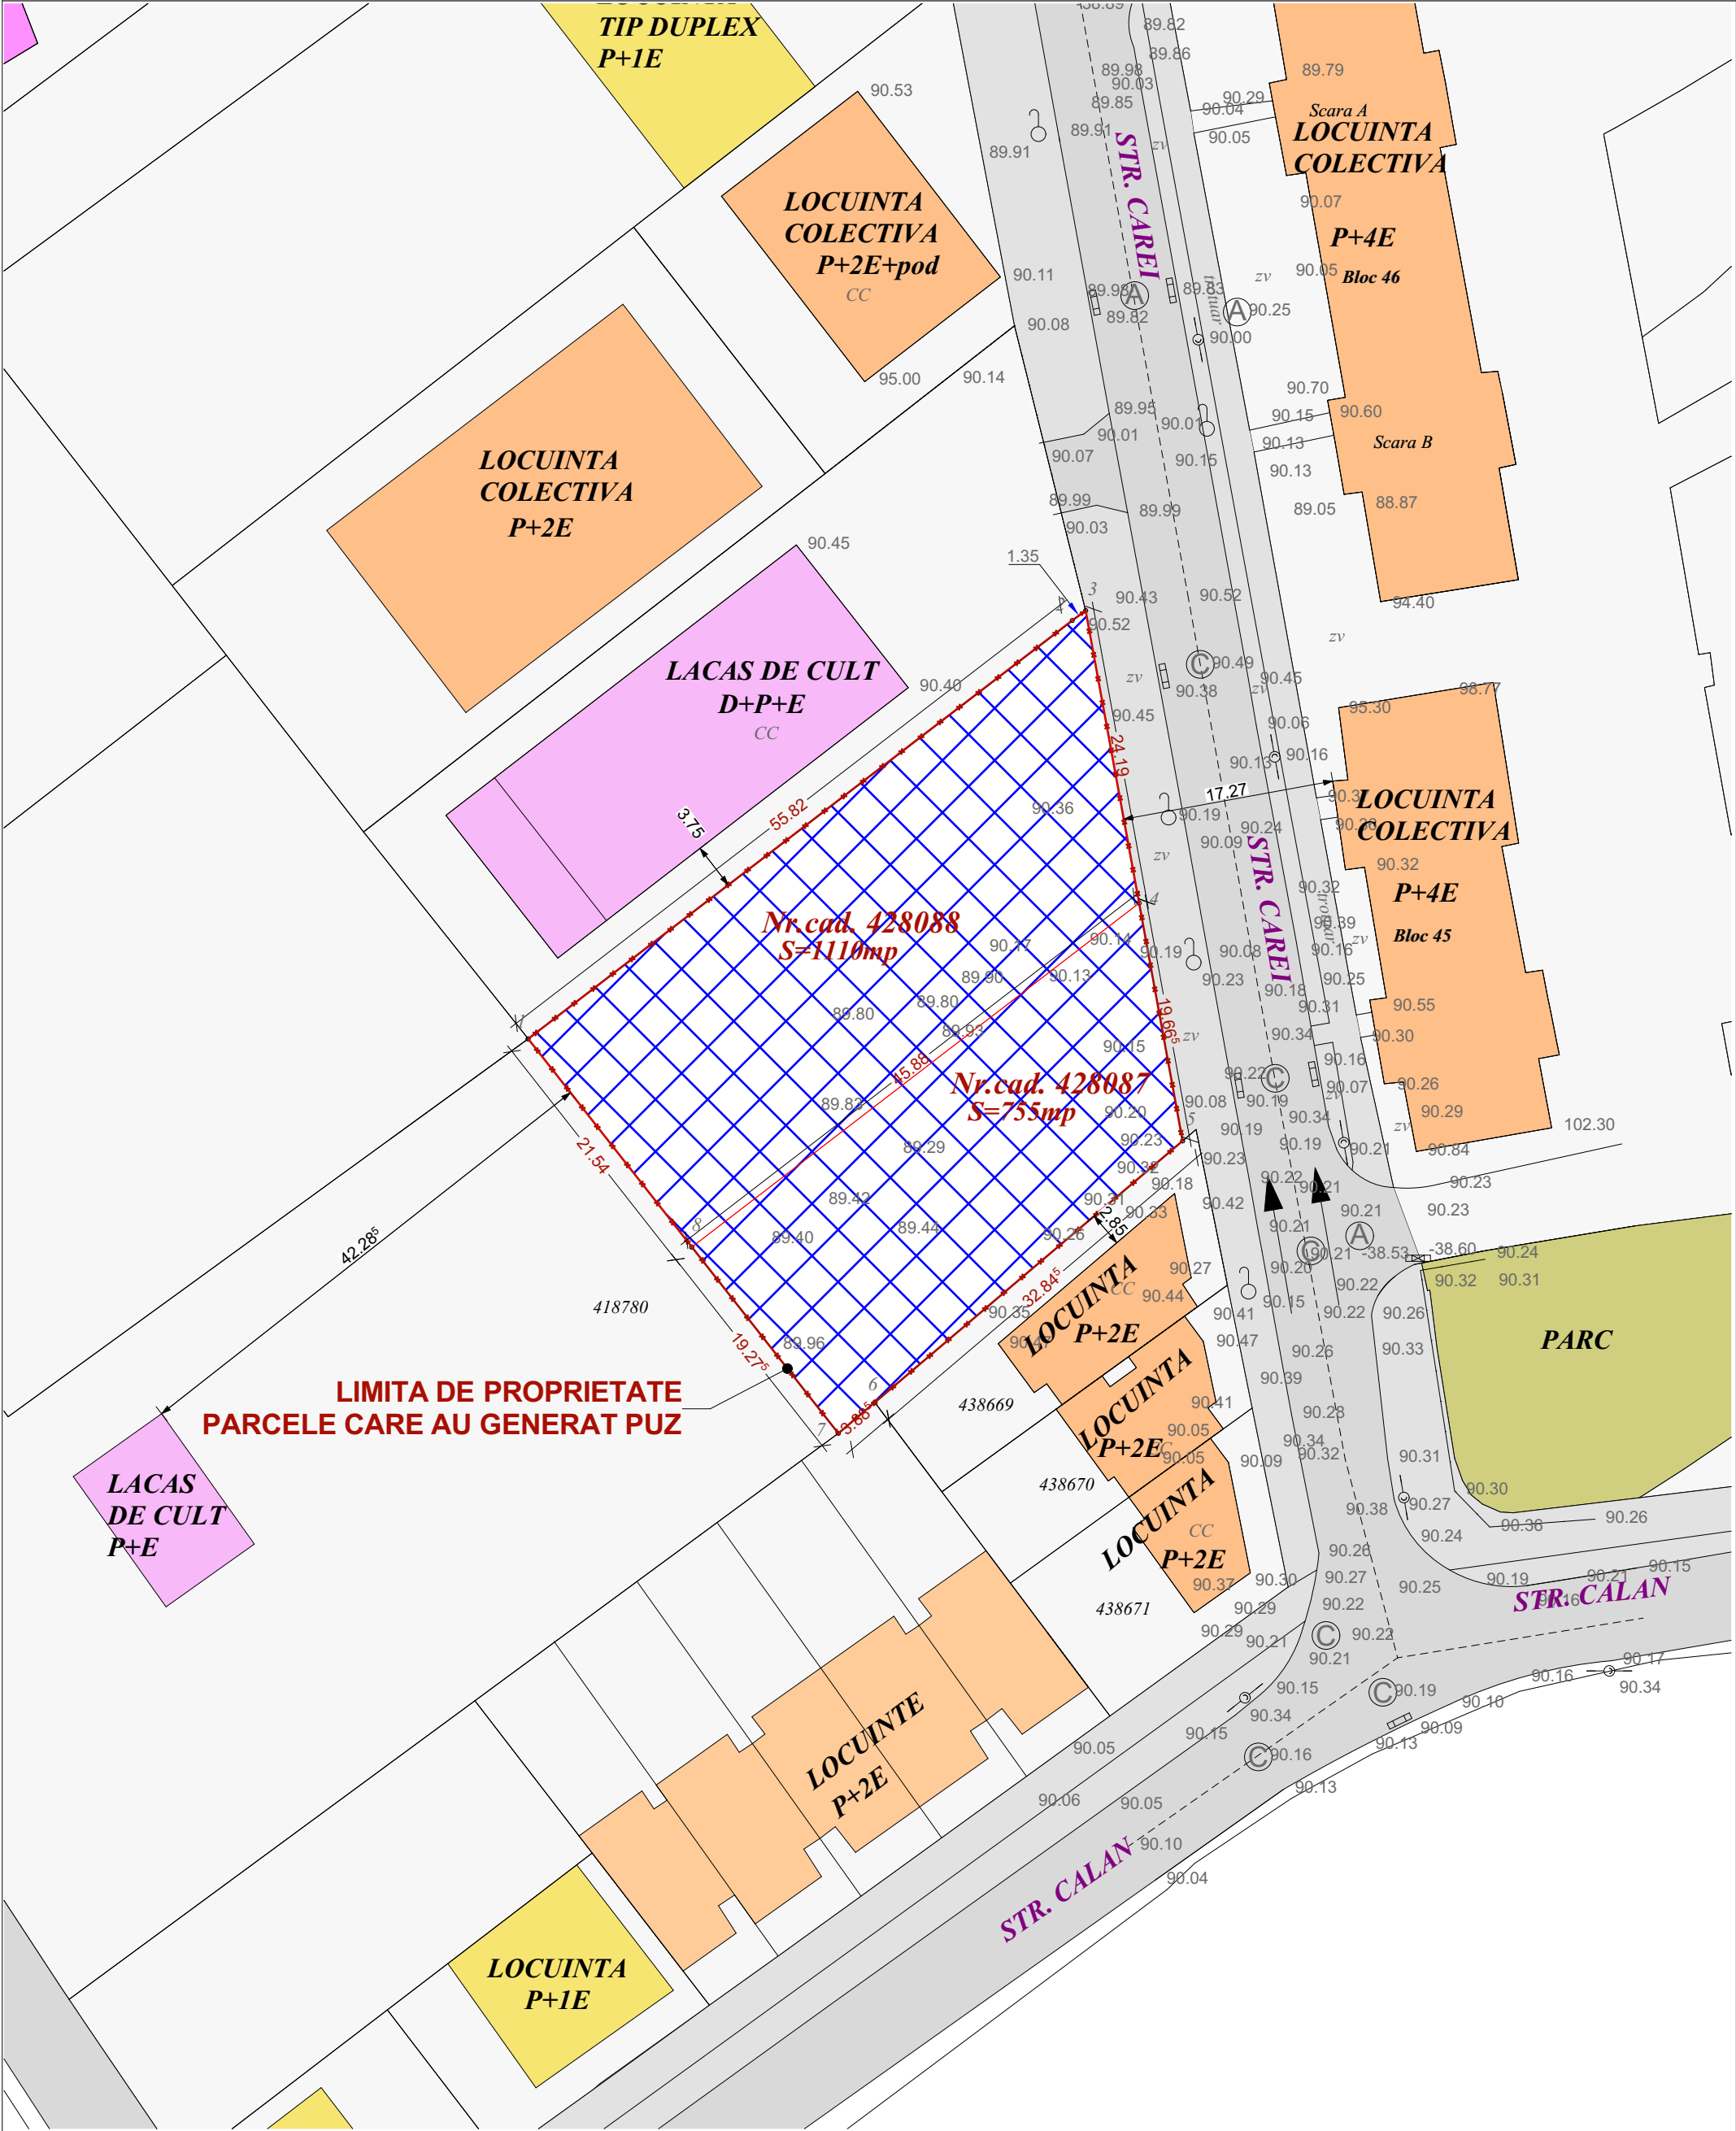

LEGENDA

- PARCELE STUDIASTE
- LOCUINTE INDIVIDUALE
- LOCUINTE COLECTIVE
- COMERT + SERVICII
- CLADIRI DE CULT

	Proiectant general: SC MODSIGN PROJECT ARTSIDE SRL jud. Timis, com. Dumbravita, str. Freziei nr 7 Tel. : 0752291918		Beneficiar: LUPAU PETRICA SI SIMA DANUT		
			Denumire proiect: PUZ - CONSTRUIRE CLADIRE LOCUINTE COLECTIVE CU SAD LA PARTER, AMENAJARI EXTERIOARE IN INCINTA, RACORD LA DRUMUL PUBLIC Mun. Timisoara, jud. Timis, str. Carei, nr. 1B/1,1B/2		
Specialist RUR: Sef proiect:	arh. DIANA MARIA GAGA		Nr. proiect: 01-P/2018	SITUATIA EXISTENTA	Scara: 1:500
Proiectant:	arh. OANA IORDACHE - MANESCU		Faza: PUZ		Nr. planşa:
Desenat:	arh. OANA IORDACHE - MANESCU		Data: 01.03.2020		01