


PLAN PARTER-PROPOS
SC. 1:100

PERSPECTIVE CURTE INTERIOARA

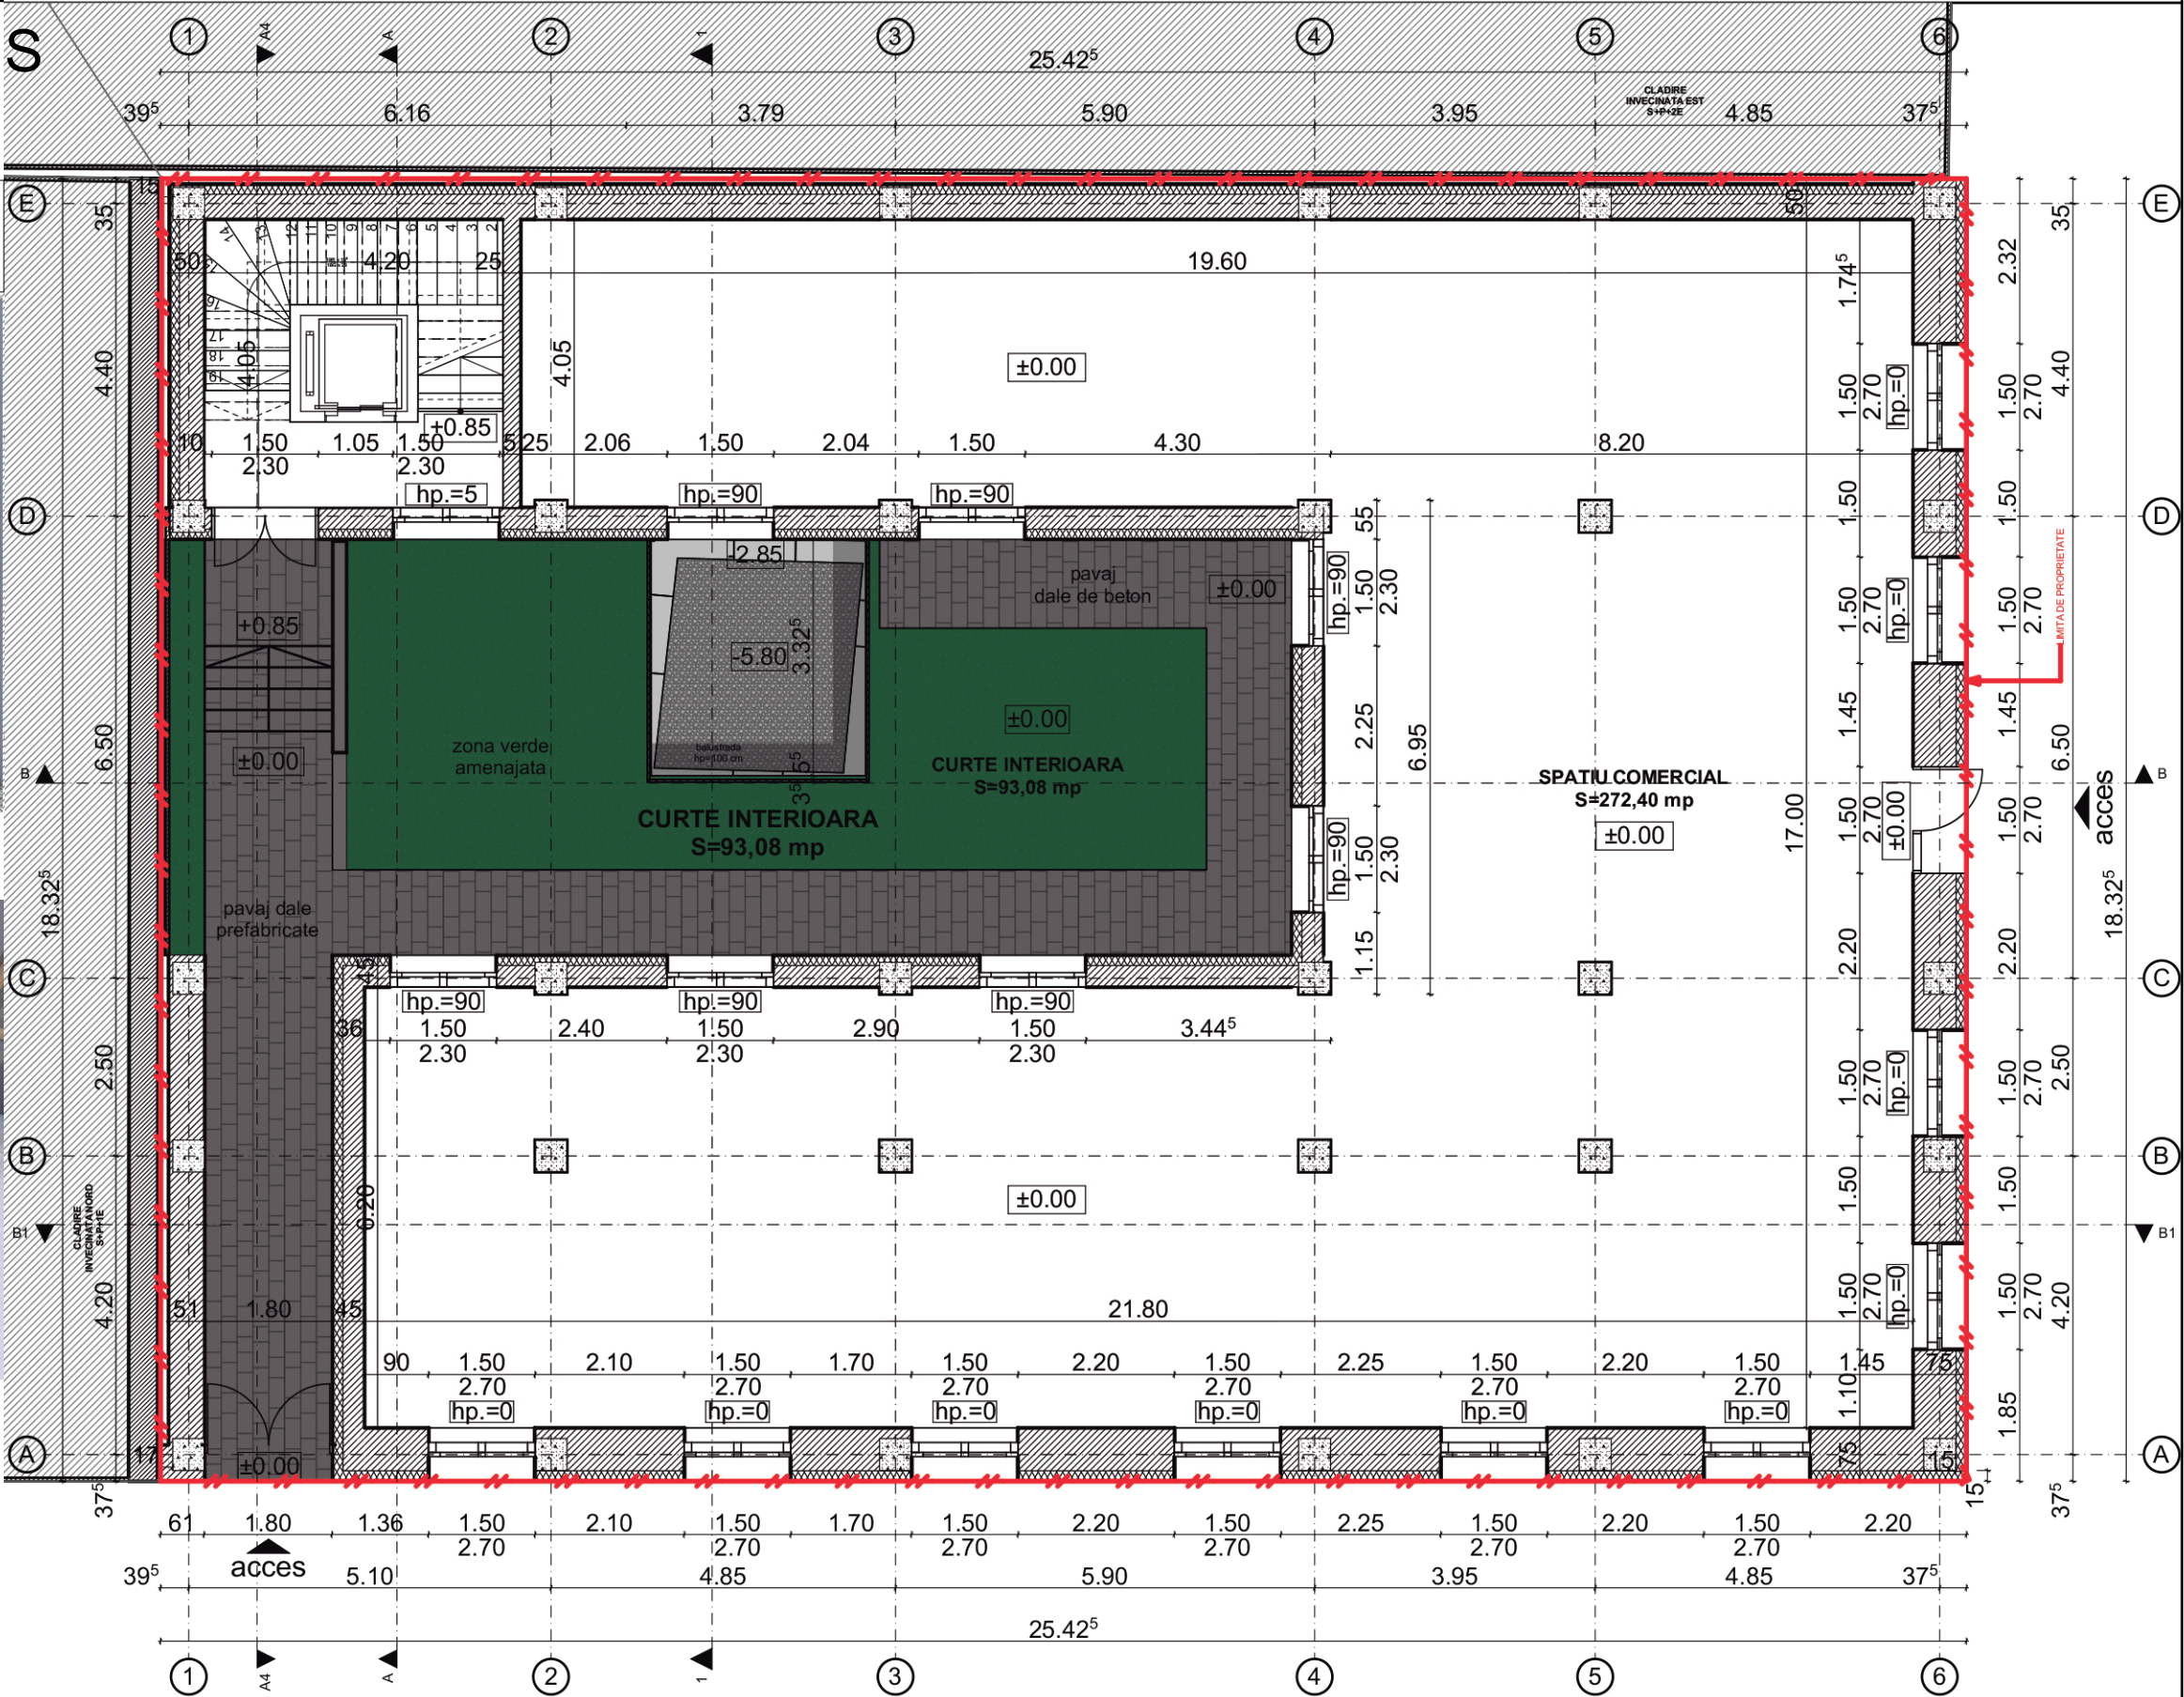

Verificator/Expert	Nume	Semnatura	Cerinta	Referat/Expertiza nr./Data	
Verificator				Referat nr. din data de	
Expert				Raport de expertiza tehnica nr. din data de	
Str. Marasesti nr 7, Timisoara, Jud. Timis tel. 0735 964 104				Beneficiar: SC IMOBILIARE C16	
CUI: RO 21364950 J35/559/12.03.2012				Amplasament: Timisoara, str. E de Savoya, nr. 16 CF Nr. 421478, Nr. cad.421748	Proiect nr.: 1/2018
	Nume	Semnatura	Scara:	Proiect: RESTAURARE SI EXTINDERE CONSTRUCTIE EXISTENTA S+P (RUINA) REZULTAND CLADIRE IN REGIM S+P+2E+M (PE DOUA NIVELE) FUNCTIUNI: S-RESTAURANT/DEPOZITARE; P-SPATIU COMERCIALE; ET. 1,2, M - APARTAMENTE	Faza: PUZ
Sef proiect	arh. PIETRO POLIZZI		1:200		
Proiectat	arh. LUCIAN BOT		Data:	Titlu plansa:	plansa nr.: 13
Intocmit/Desenat	arh. LUCIAN BOT		Mai 2020	PLAN PARTER PROPOS	