


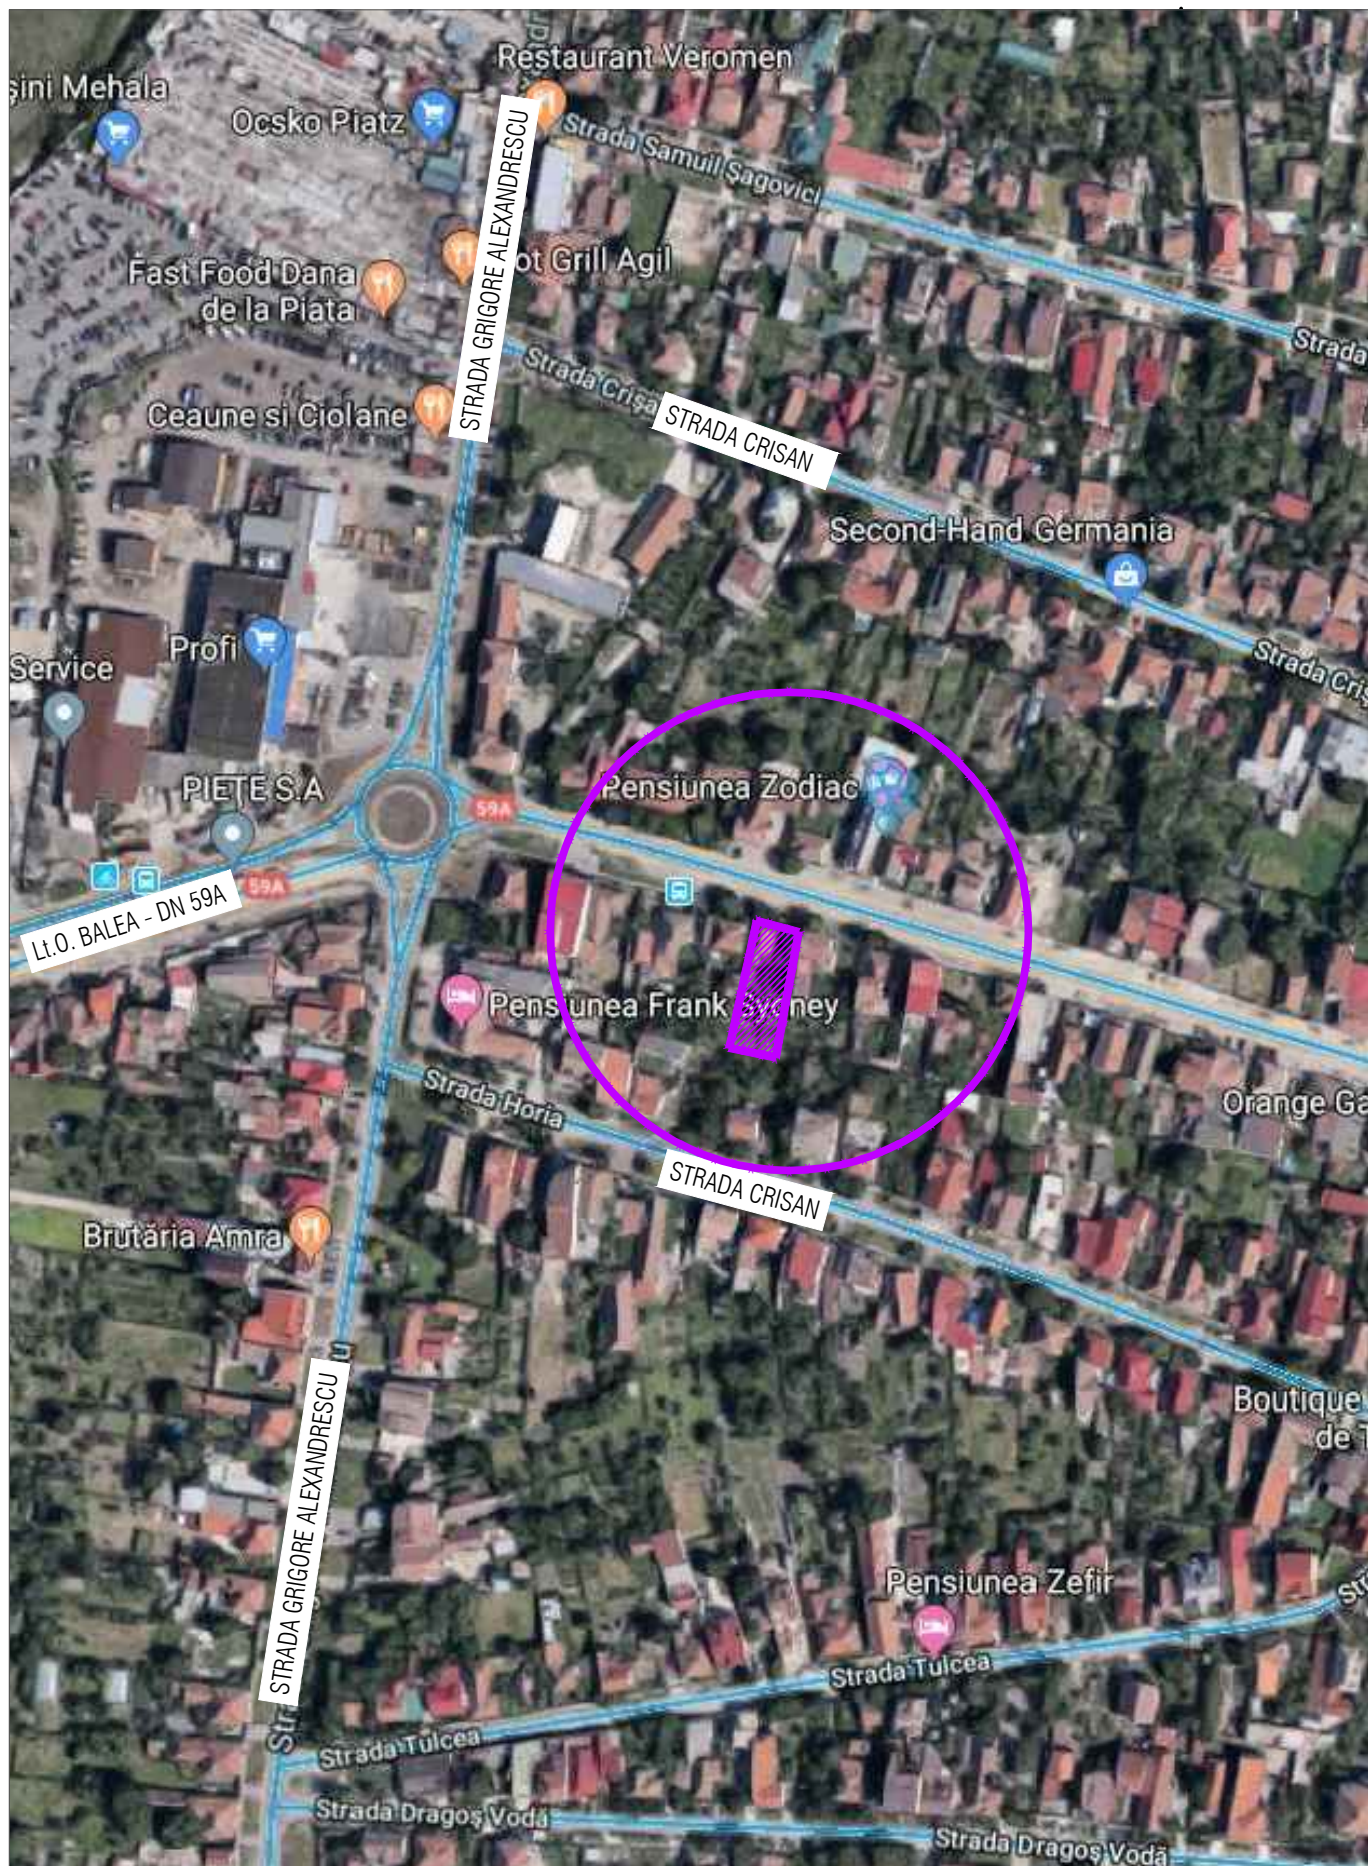

Specialist RUR	arh. Dan Belea	Semnatura				
	S.C. DV ARHITECT PLUS S.R.L. CUI 38765272 Timisoara, Str. Delfinului, nr. 1, cam 2, sc. B, ap. 2, jud. Timis Tel.: 0767608558 / E-mail: vizitiudelia@yahoo.com			Beneficiar:	HIDROTIM S.A. Timisoara, Str. Martirilor 1989, nr. 1, jud. Timis	Proiect nr: 22/2019
	Specificatie	Nume	Semnatura	Scara:	Titlu proiect: P.U.Z. ZONA LOCUINTE COLECTIVE CU SPATII DE SERVICII LA PARTER IN REGIM DE INALTIME S+P+3E, mun. Timisoara, strada Closca nr. 83, CF 406060, cad. 406060	Faza: P.U.Z.
	Sef proiect	arh. Delia Vizitiu		-		
	Proiectat	arh. Delia Vizitiu		05		
Desenat	arh. Zbucea Simina		2020			