


PUD- CONSTRUIRE CASA UNIFAMILIALA P+1E
(a 2-a casa pe parcela)

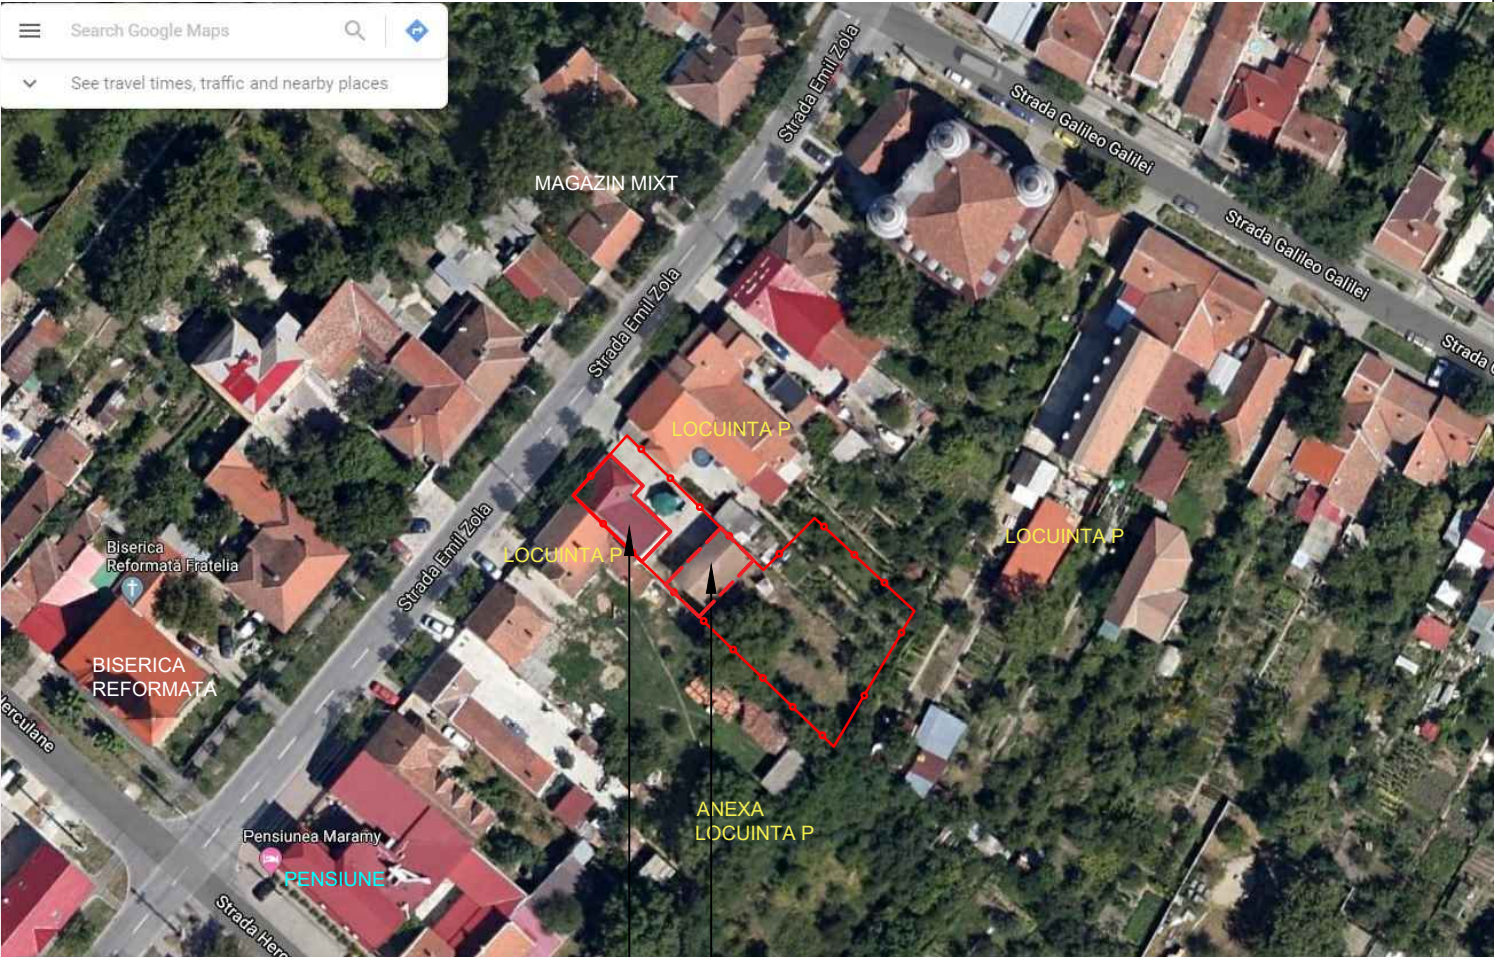

Locuinta P existenta- cu acte - intabulata - SE PASTREAZA

anexa P - fara acte (conform extras CF si plansa aviz OCPI) - SE DESFIINTEAZA (DEMOLEAZA)

INCADRARE IN ZONA/ PUG
scara 1:5000

Specialist	RUR: arh. TUTAC ALIN OTNIEL				
STUDIO TZK SRL TIMISOARA 35590818 J35/307/2016	STUDIO TZK SRL CUI 35590818, J35/307/2016 str. Aleea Cristalului nr.1, bl.74, sc.D, ap.3 Timisoara 0724 121 239 a2tzak@yahoo.com		Beneficiar: NOVACOVICI REMUS SI NOVACOVICI RODICA Denumire proiect: PUD- CONSTRUIRE CASA UNIFAMILIALA P+1E (a 2-a casa pe parcela)		Nr proiect 099/2020
	Sef proiect Urbanism	Arh. Alin O. Tutac	Scara: 1:5000	Amplasament: str. Emil Zola, nr. 51, CF 448668 jud. Timis,	Faza: PUD
Proiectat:	Arh. Alin O. Tutac	Data: 08.2020	Denumire plansa: INCADRARE IN ZONA		Nr.plansa: A01 420x297mm
Desenat:	Arh. Alin O. Tutac				