


RLV PUNCT TERMIC NR. 54
SC 1:100

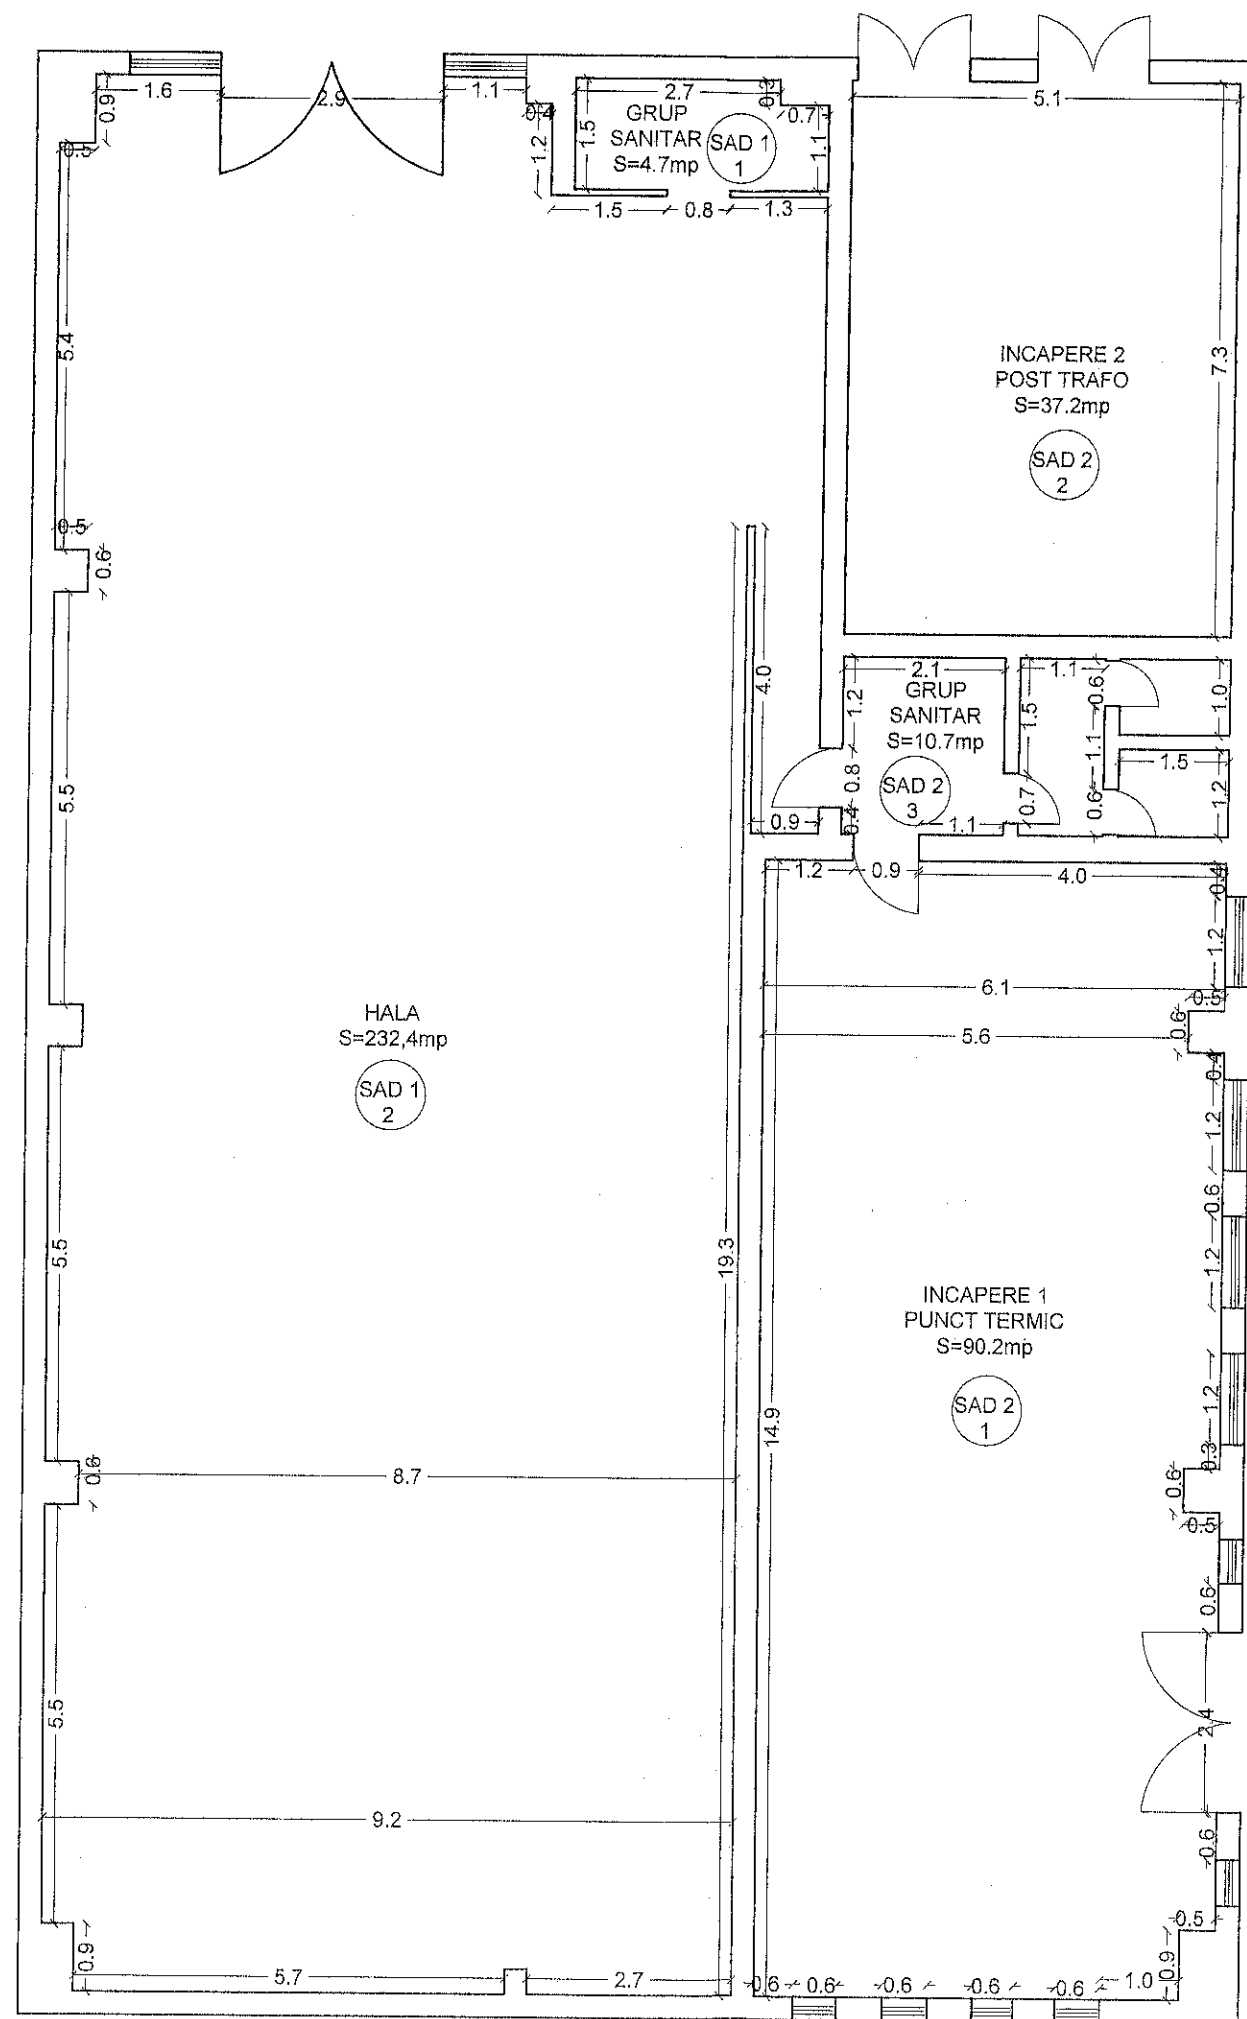

ANEXA 1
la HCL NR. 491/23.12.2020



BEZNOSZKA Semnat digital
A de BEZNOSZKA
LOREDANA LOREDANA
A Data: 2020.07.28
10:43:12 +03'00'

BLACK LIGHT Timisoara, str. Virtutii nr. 1 Tel.: 0356 - 808 870 Fax: 0356 - 808 871 e-mail: office@blacklight.ro		Denumire proiect: Documentatie pentru apartamentare imobil inregistrat in CF nr. 412470, str. Cintelui nr. 5, UAT Timisoara Beneficiar: PRIMĂRIA MUNICIPIULUI TIMIȘOARA		Nr. proiect 2916-2/2020
Sef proiect	Ing. Loredana BEZNOSZKA	Scara 1:100	Plansa: PLAN RELEVU PUNCT TERMIC NR.54	Faza: AP
Intocmit	Ing. Loredana BEZNOSZKA			Plansa 1
Desenat	Ing. Loredana BEZNOSZKA	Data 2020		