


mun. Timisoara, jud. Timis, str. 16 Decembrie 1989, nr. 75, CF 447929

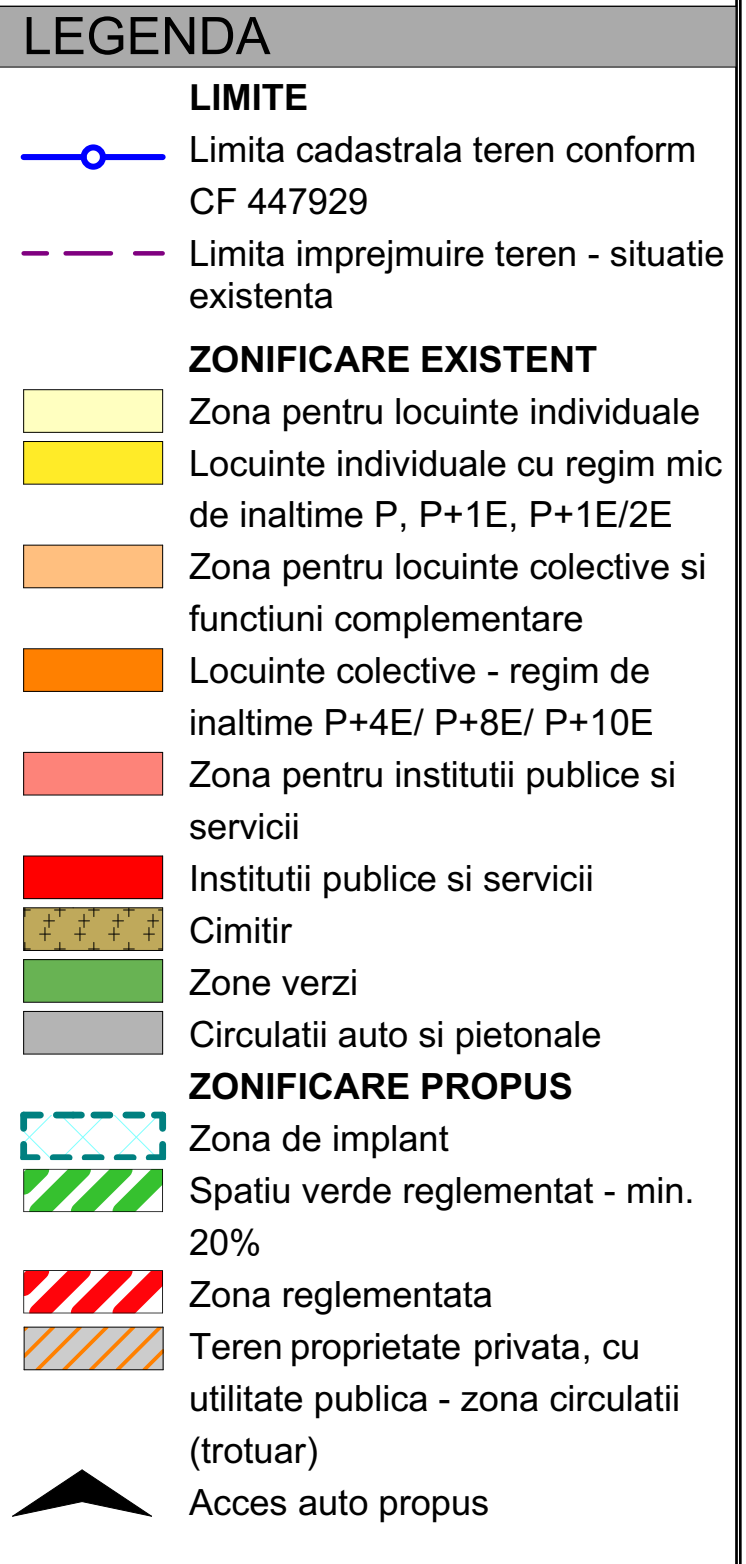

Verficator/ Expert:			referat/ expertiza nr.			
 S.C. NOD PROJECT S.R.L. Timisoara, str. Alexandru Macedonski, nr. 9 tel: 0744 960 048, email: miron_suteu@yahoo.com			Beneficiar: SC D'AR-TEX IMOBILIARE SRL Titlu proiect: Elaborare PUZ - Locuinte colective cu SAD la parter in regim S+P+8E, locuinte colective in regim S+P+2E			Nr. pr.: 5/2018 Faza: PUZ Nr. pl.: A.06
SPECIFICATIE	NUME	SEMNATURA	Scara :	Amplasament:		
Sef proiect:	arh. Miron Suteu		1:1000	mun. Timisoara, jud. Timis, b-dul. 16 Decembrie 1989, nr. 75, CF 447929		
Verificat:	arh. Carmen Falnita		Data : 11/2020	Titlu plansa:		
Proiectat si desenat:	arh. Luiza-Isabela Dan			PLANSA DE ANSAMBLU ZONA STUDIATA		
	arh. Ioana Petrucci arh. Bianca Penciu					