


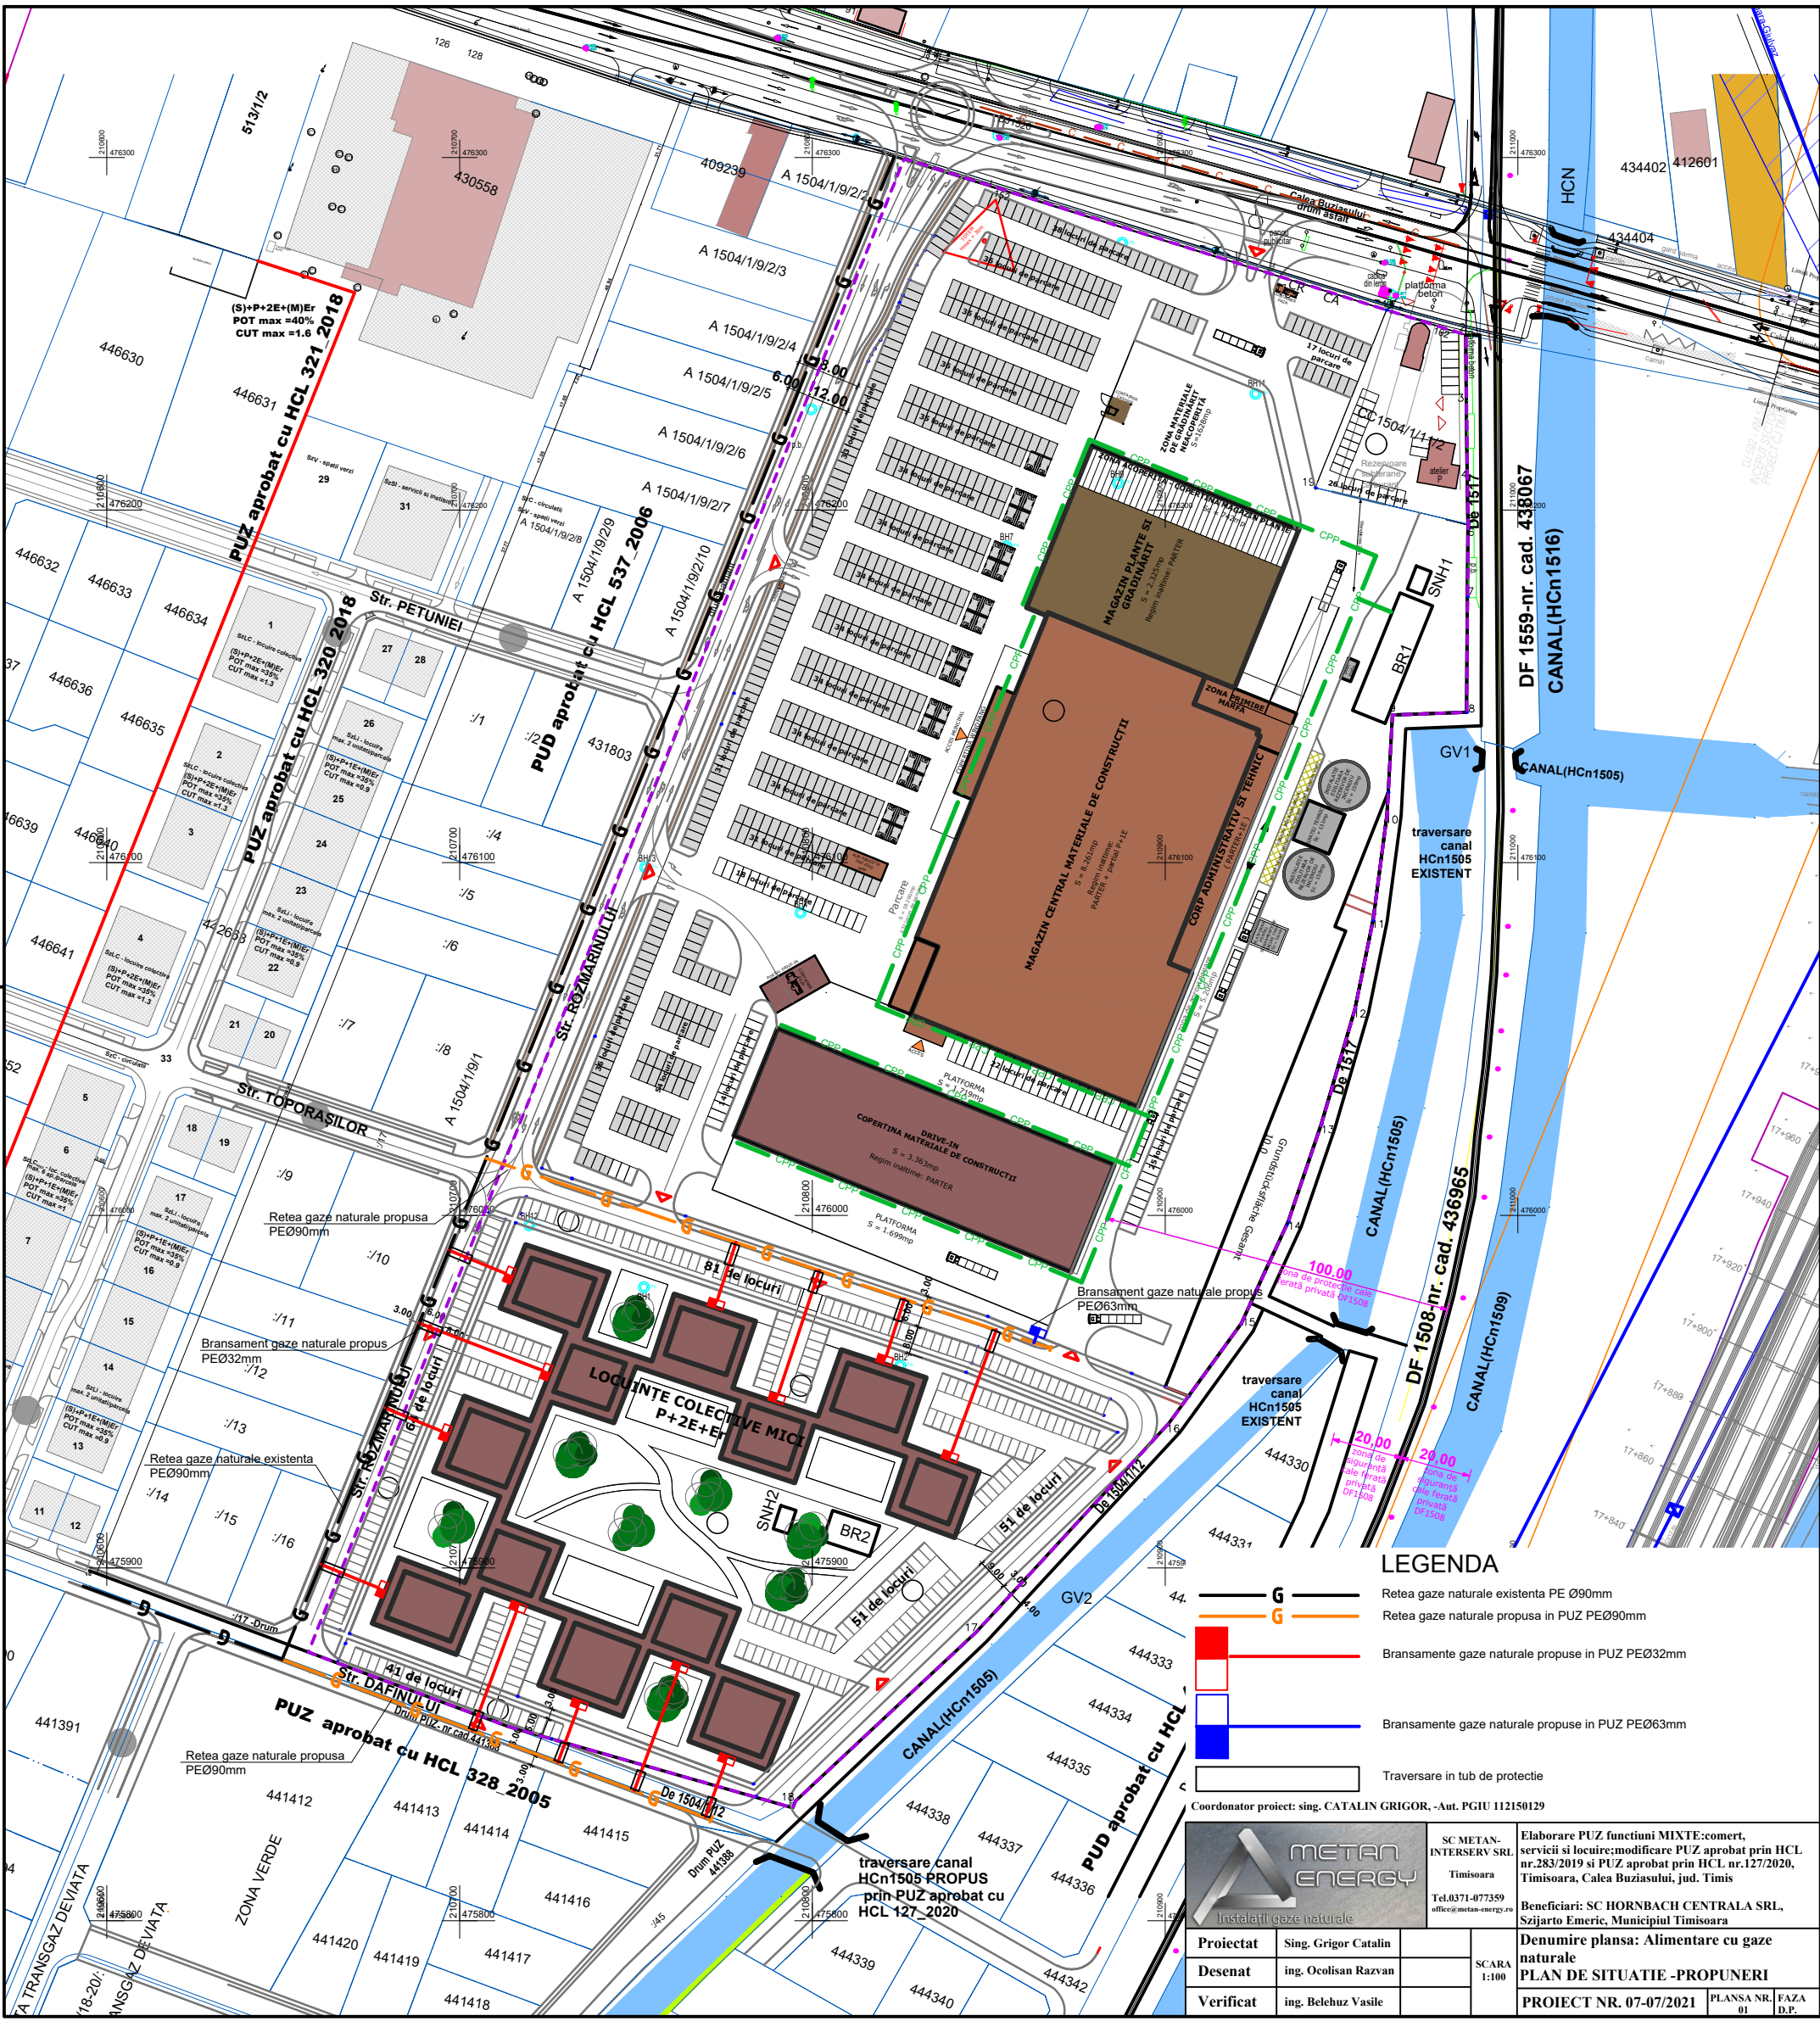

LEGENDA

- Retea gaze naturale existenta PE Ø90mm
- Retea gaze naturale propusa in PUZ PEØ90mm
- Bransamente gaze naturale propuse in PUZ PEØ32mm
- Bransamente gaze naturale propuse in PUZ PEØ63mm
- Traversare in tub de protectie

Coordonator proiect: sing. CATALIN GRIGOR, -Aut. PGIU 112150129

 Instalatii gaze naturale		SC METAN- INTERSERV SRL Timisoara Tel.0371-477359 office@metan-energy.ro	Elaborare PUZ functiuni MIXTE:comert, servicii si locuire;modificare PUZ aprobat prin HCL nr.283/2019 si PUZ aprobat prin HCL nr.127/2020, Timisoara, Calea Buziasului, jud. Timis Beneficiari: SC HORNBACK CENTRALA SRL, Sziarto Emeric, Municipiul Timisoara
Proiectat	Sing. Grigor Catalin		Denumire plansa: Alimentare cu gaze naturale
Desenat	ing. Ocolisan Razvan		PLAN DE SITUATIE -PROPUNERI
Verificat	ing. Belehuz Vasile		PROIECT NR. 07-07/2021
		SCARA 1:100	PLANSĂ NR. 01 FAZA D.F.