


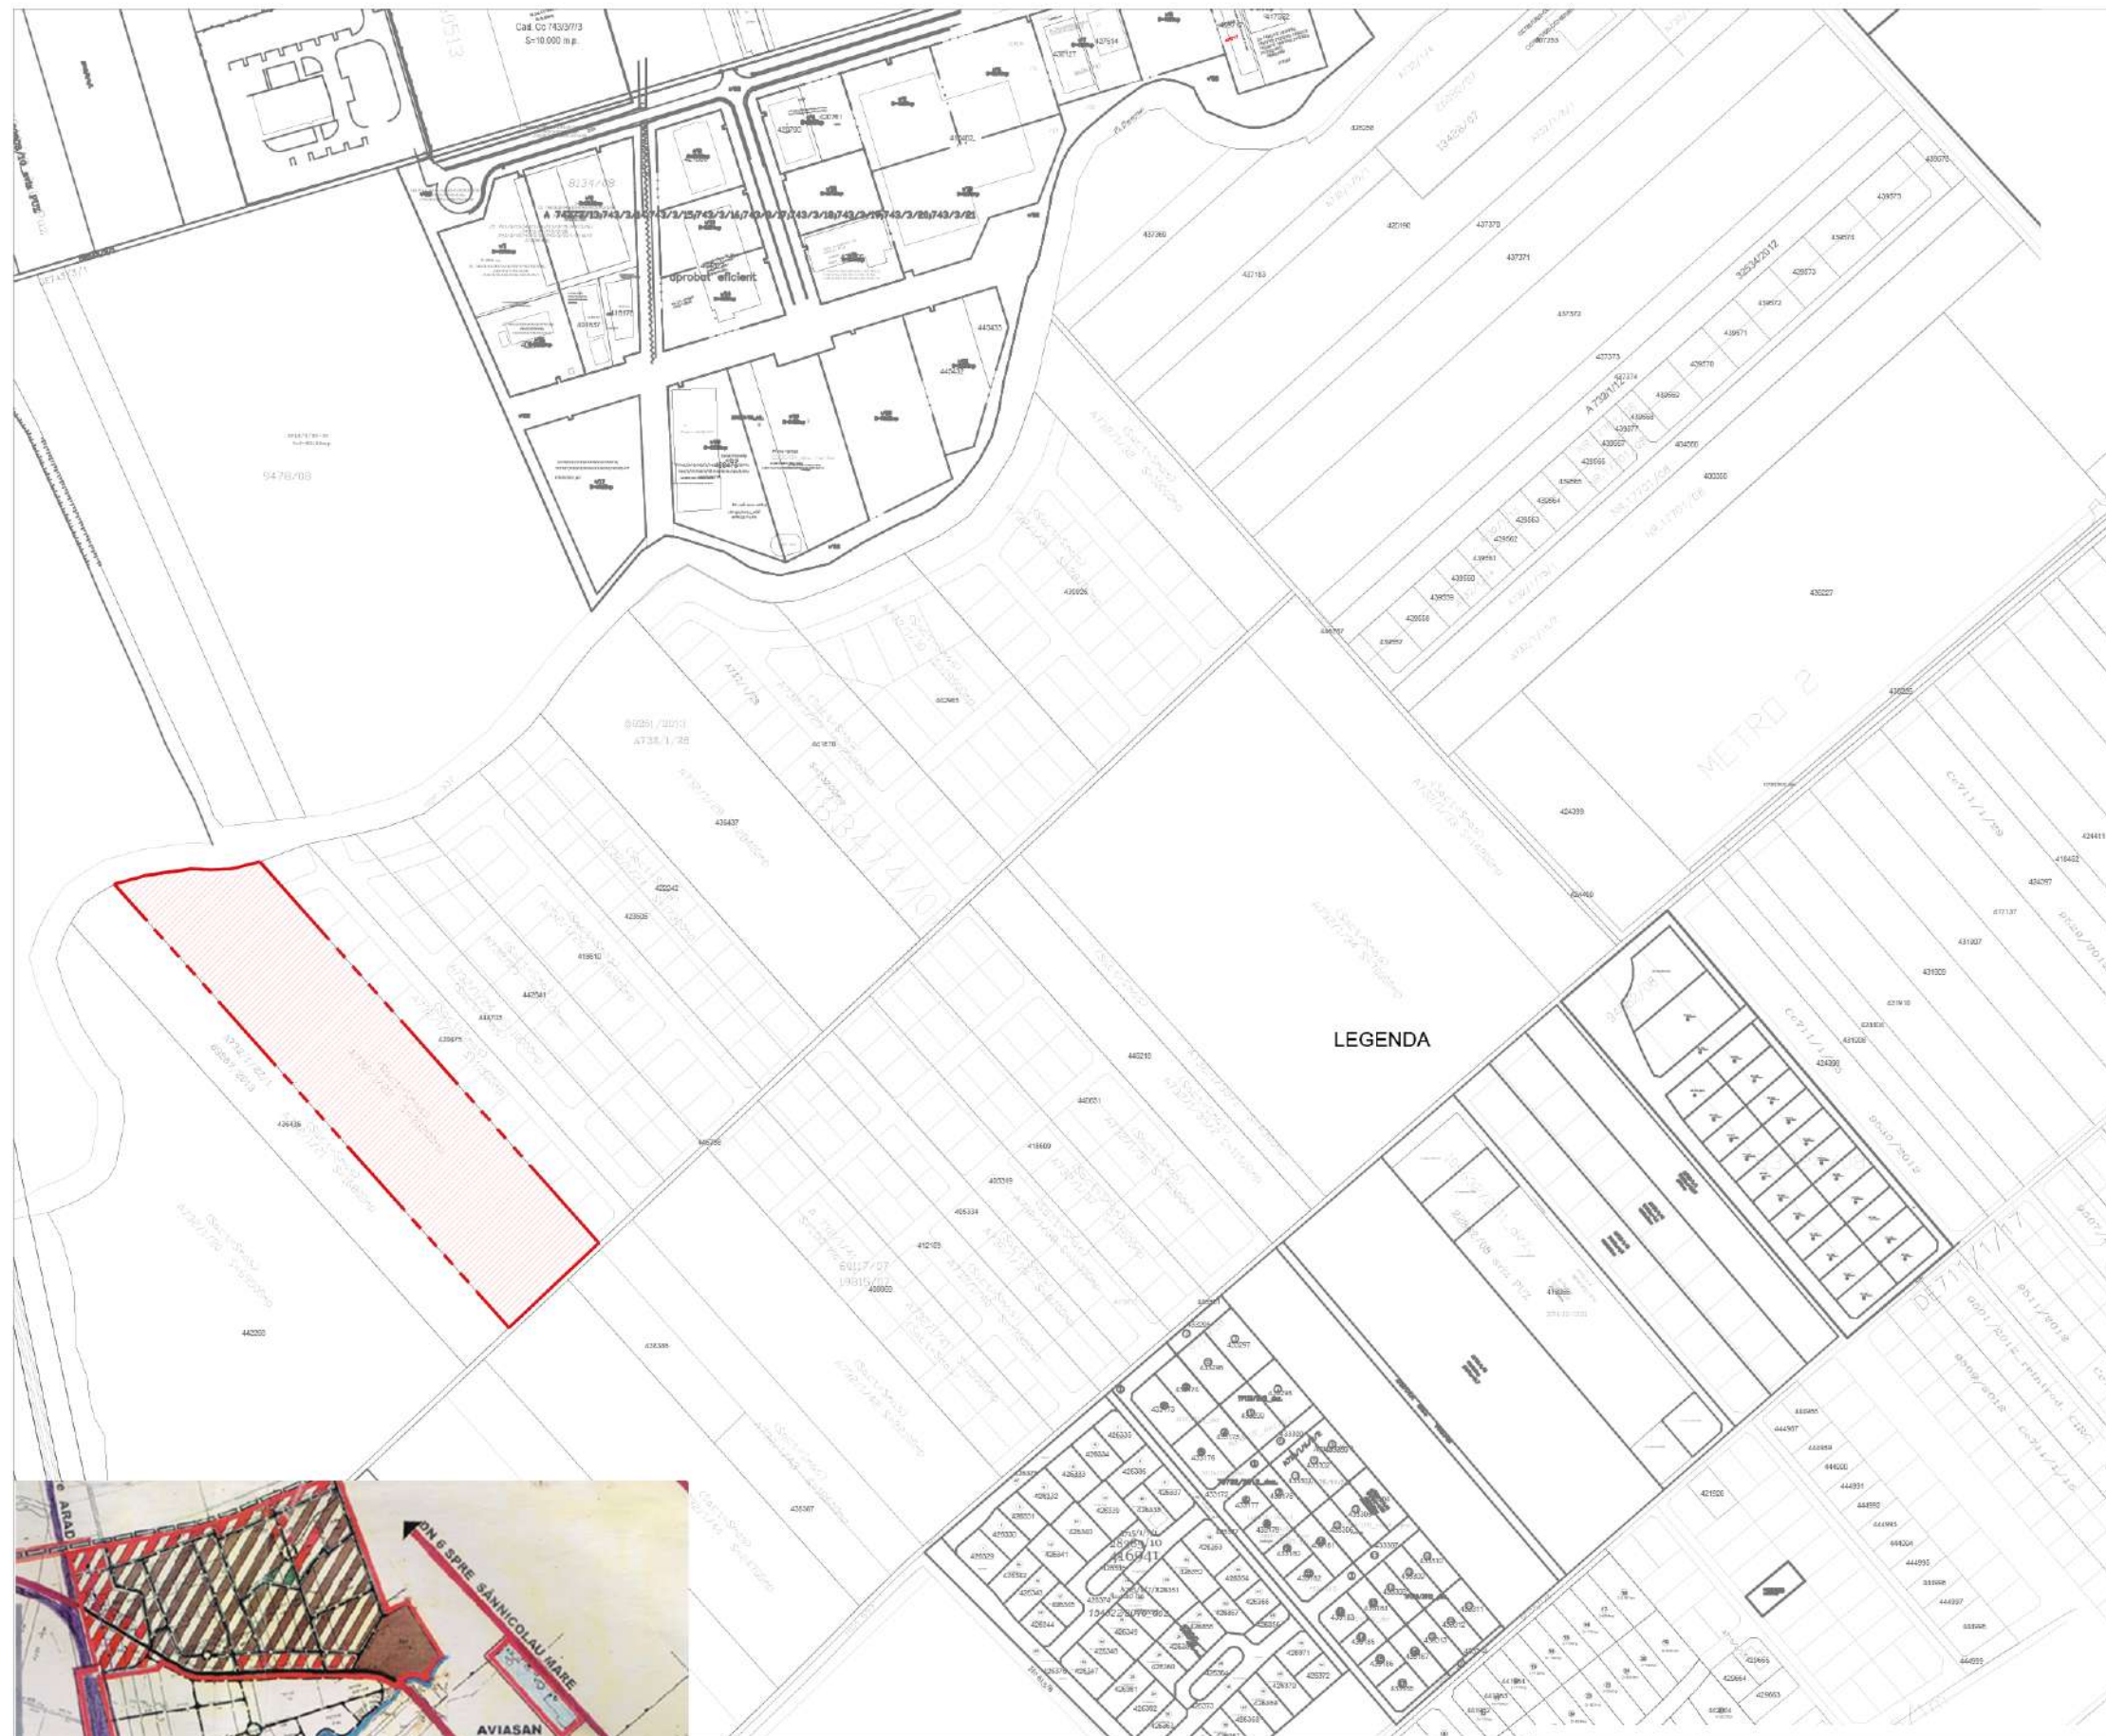

Extras din P.U.G. Timisoara



 S.C. PRO-ARH TCC S.R.L. Timisoara, Str. Dr.P.V.Ungureanu nr.12/A tel./ fax: 0256/ 285334, 0723/334171 e-mail: office@pro-arh.ro PRO-ARH TCC C.F. nr. RO 23022989 Inreg. ORC. J35/18/2008				Beneficiar: SANDRU Remus Alexandru si SANDRU Cosmina Ramona Amplasament: Jud. Timiș, Mun. Timisoara CF. 438685 Timisoara nr. cad. 438685		Nr. proiect: 82/13/09-2020	
Specificatie		Nume	Semnatura	Scara :	Denumire proiect :		Faza:
				1:5000	P.U.Z. - LOCUINTE INDIVIDUALE/COLECTIVE MICI SI FUNCTIUNI COMPLEMENTARE		P.U.Z.
Sef proiect		arh. Laura Tifan Gy					
Proiectat		arh. Laura Tifan Gy		Data:	Plansa:		Pl. nr.:
Desenat		arh. Roxana Birta		Oct. 2021	PLAN INCADRARE		00-A