


PUZ - construire supermarket Lidl si amenajare locuri de parcare in incinta, amplasare panouri publicitare, pe teren si fatada, amplasare totem amenajare acces, imprejmuire proprietate, organizare de santier

mun. Timisoara, str. Ovidiu Balea, nr. 23-33, jud. Timis.

CF nr. 448927, CAD nr.448927

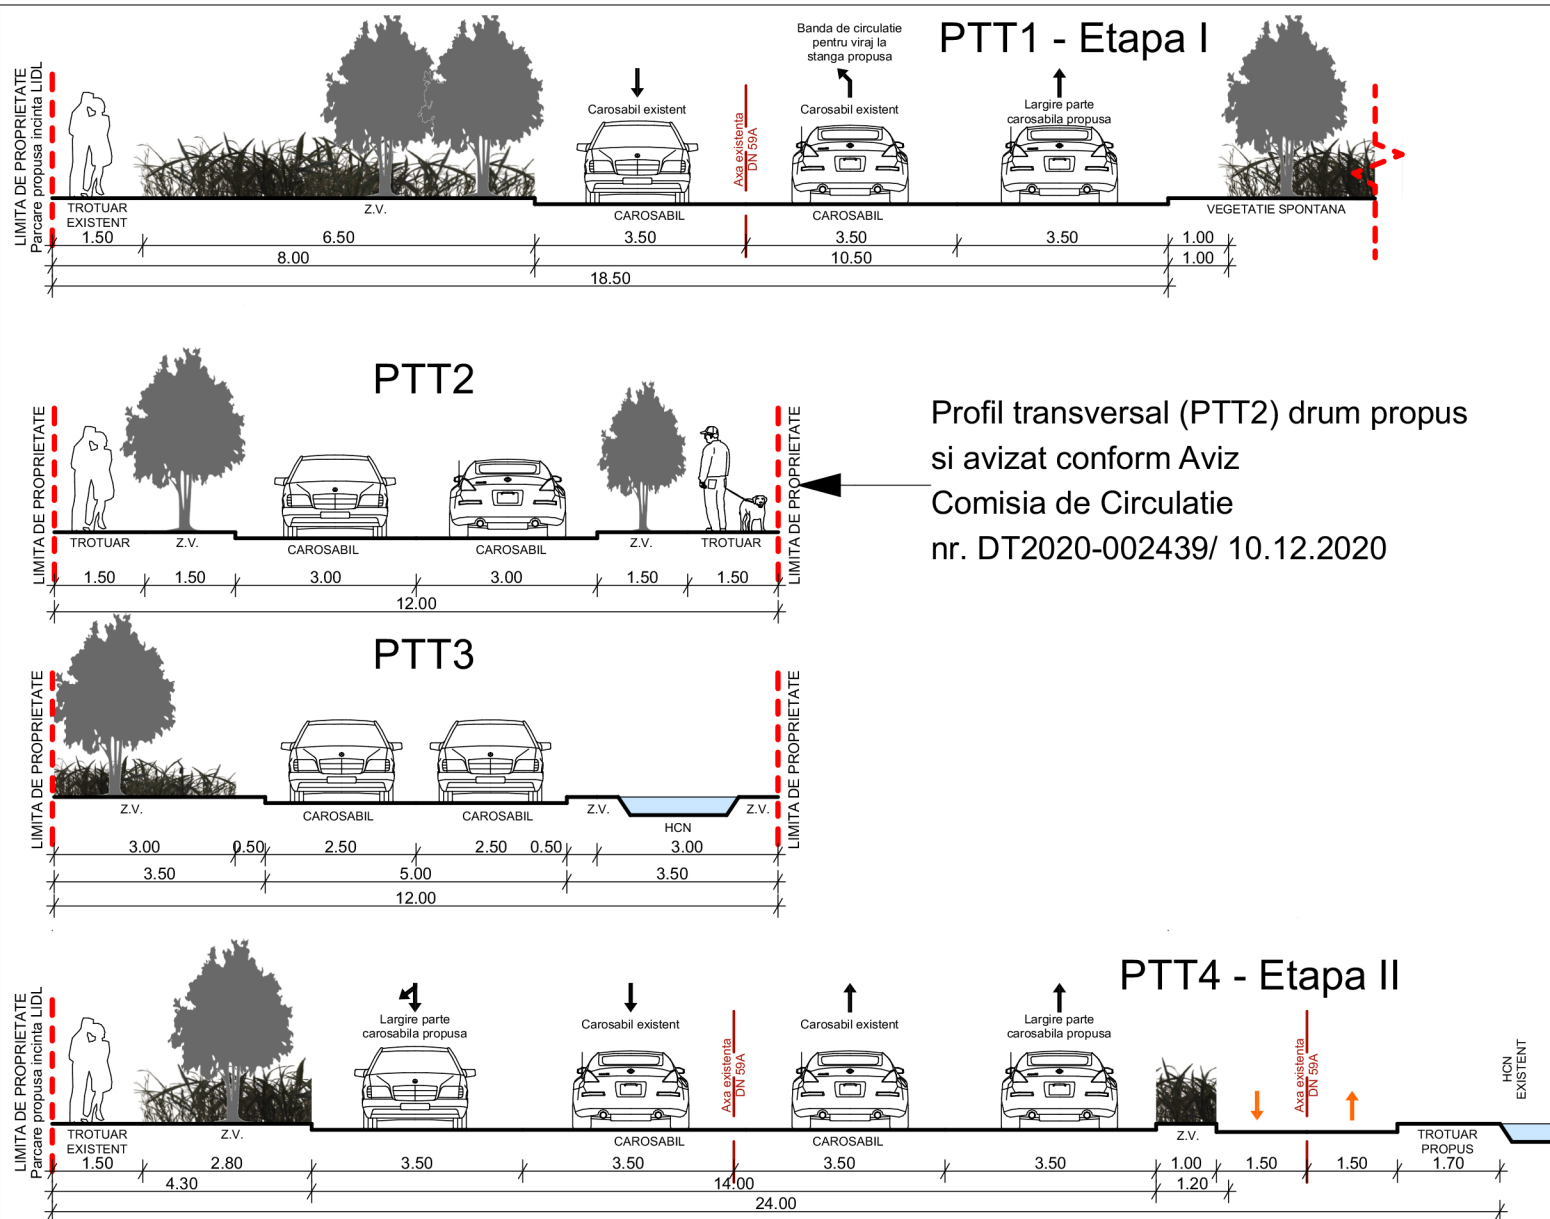

Verificator/ Expert:			referat/ expertiza nr.		
 LEVANT PROJECT S.C. LEVANT PROJECT S.R.L. timisoara, str. alexandru macedonski, nr. 1 tel: 0744 960 048, email: miron_suteu@yahoo.com			Beneficiar: S.C. LIDL ROMANIA S.C.S.		Nr. pr. : 80/2019
			Titlu proiect: PUZ - CONSTRUIRE SUPERMARKET LIDL SI AMENAJARE LOCURI DE PARCARE IN INCINTA, AMPLASARE PANOURI PUBLICITARE, PE TEREN SI FATADA AMPLASARE TOTEM, AMENAJARE ACCES, IMPREJMUIRE PROPRIETATE, ORGANIZARE DE SANTIER		Faza :
			Scara :	Amplasament: jud. Timis, mun. Timisoara, str. Ovidiu Balea, nr 23-33 CF nr. 448927, cad. 448927 Timisoara	PUZ
			Data : 02/2021	Titlu plansa: PROSPECTE STRADALA EXISTENTE/PROPUSE	Nr. pl. : U.09
SPECIFICATIE	NUME	SEMNTATURA			
Sef proiect:	arh. Miron Suteu				
Verificat:	arh. Carmen Falnita				
Proiectat si desenat:	arh. Luiza-Isabela Vinter				
	arh. Ioana Petruti				
	arh. Bianca Penciu				